

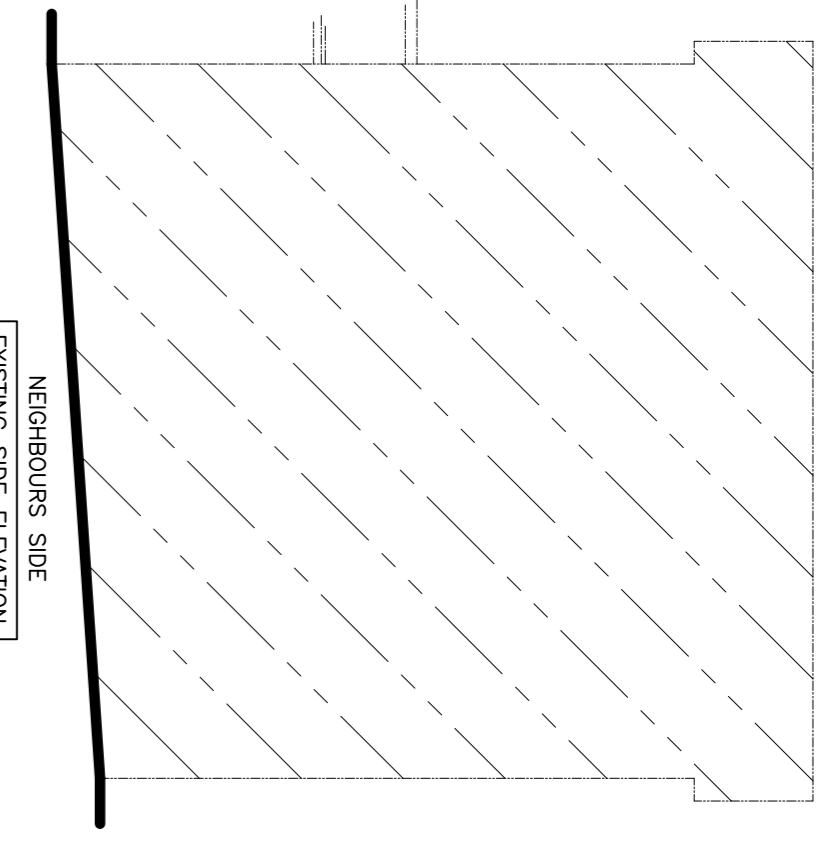
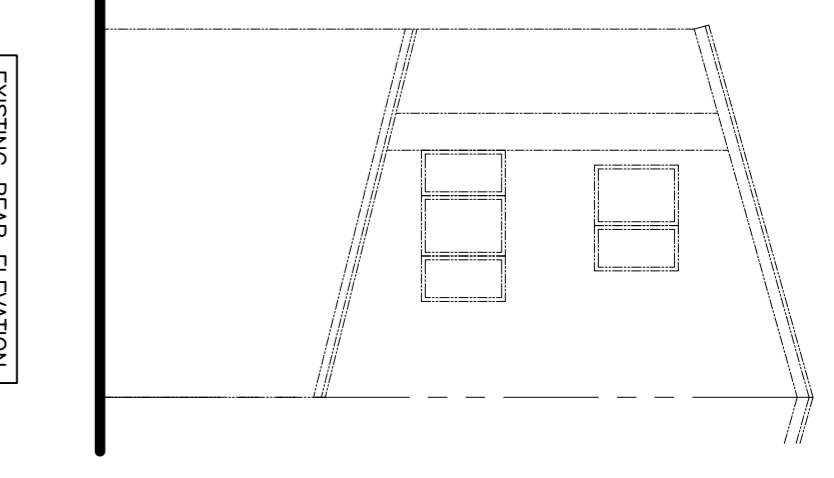
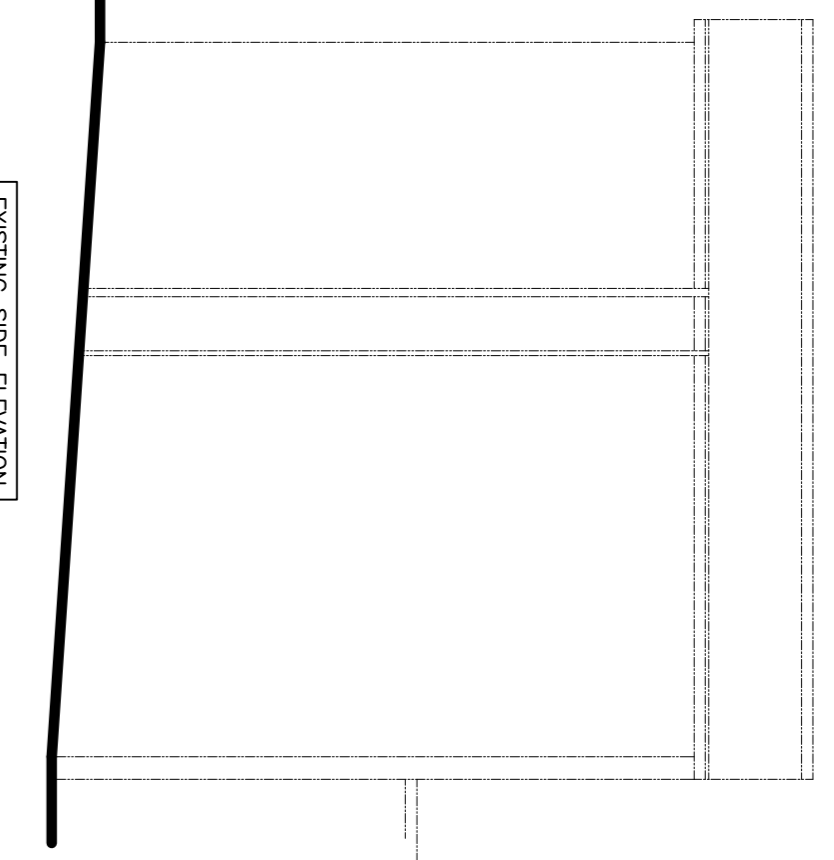
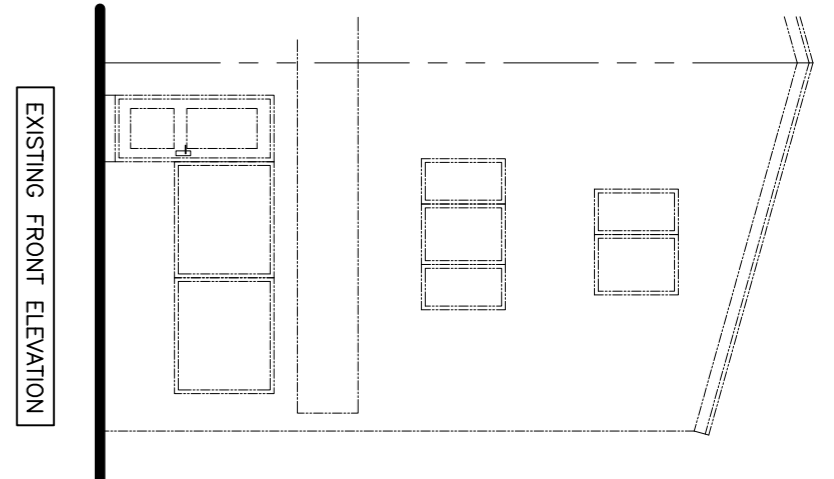
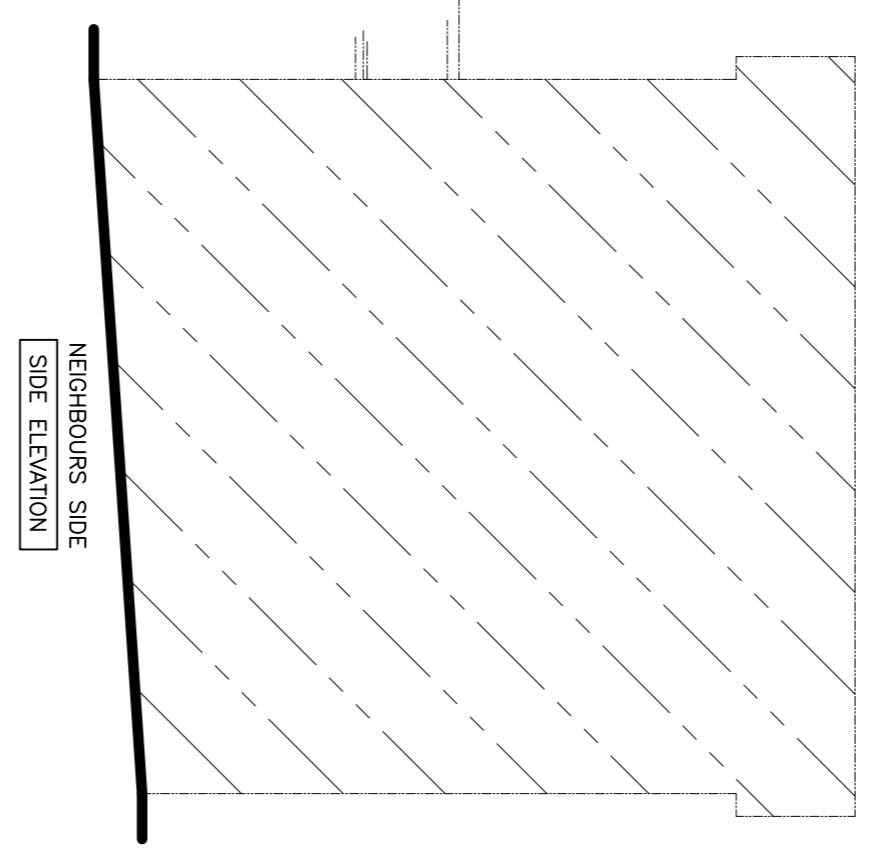
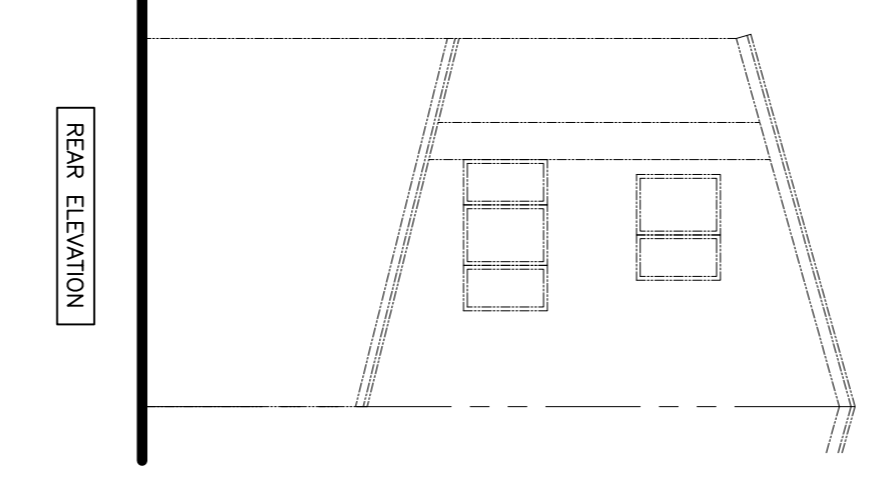
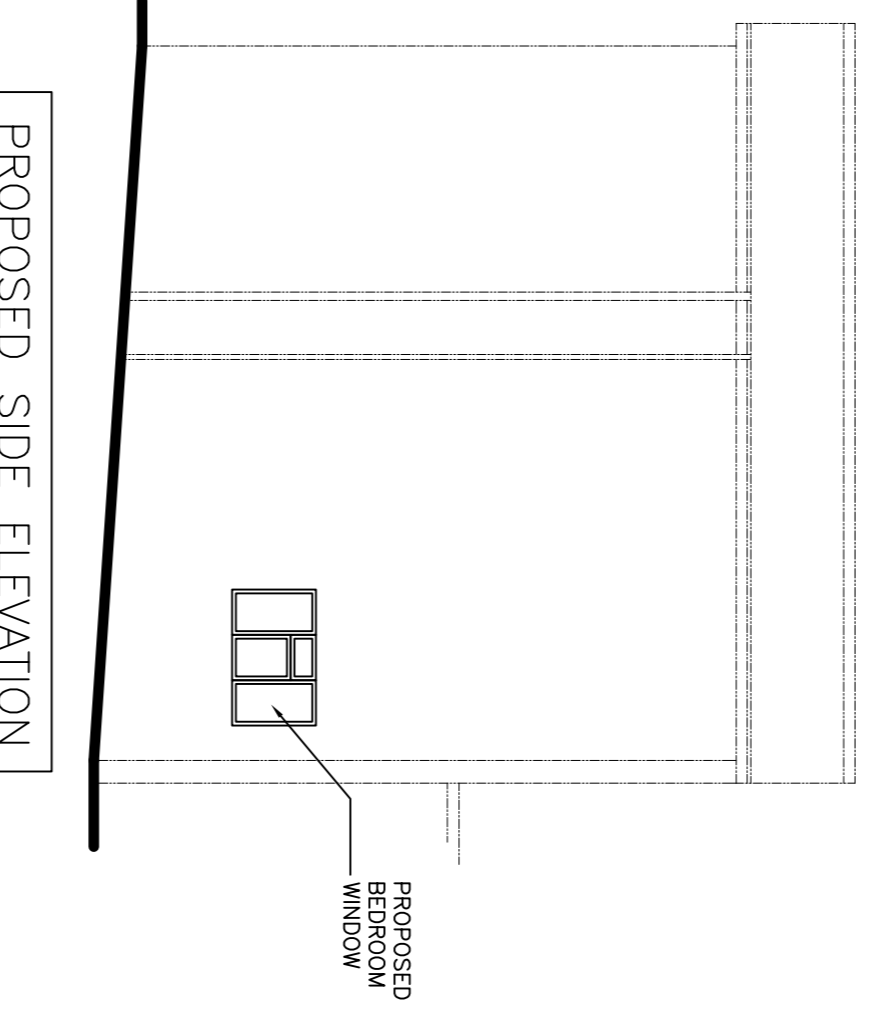


Note:


ALL WORK TO BE CARRIED OUT IN ACCORDANCE WITH THE BUILDING REGULATIONS & CODES OF PRACTICE
ALL DIMENSIONS TO BE CHECKED ON SITE.
DO NOT SCALE FROM THIS DRAWING.

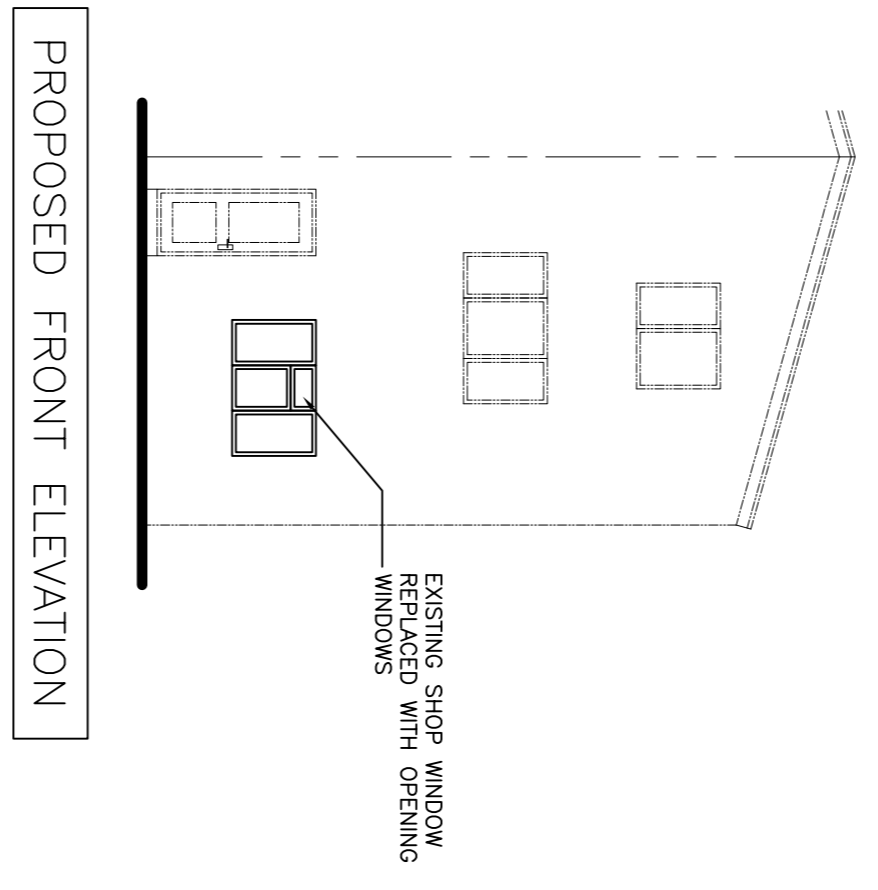

EXISTING

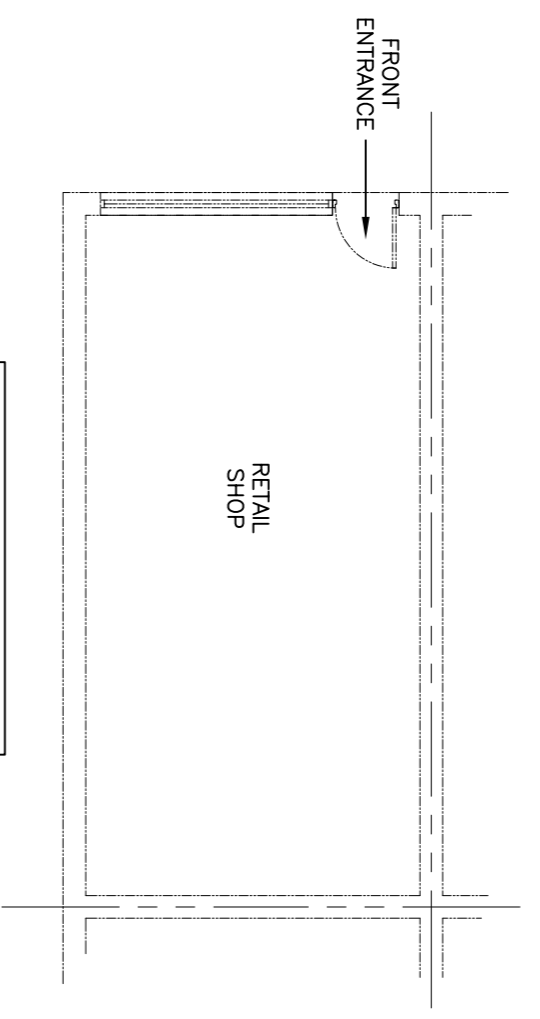

PROPOSED

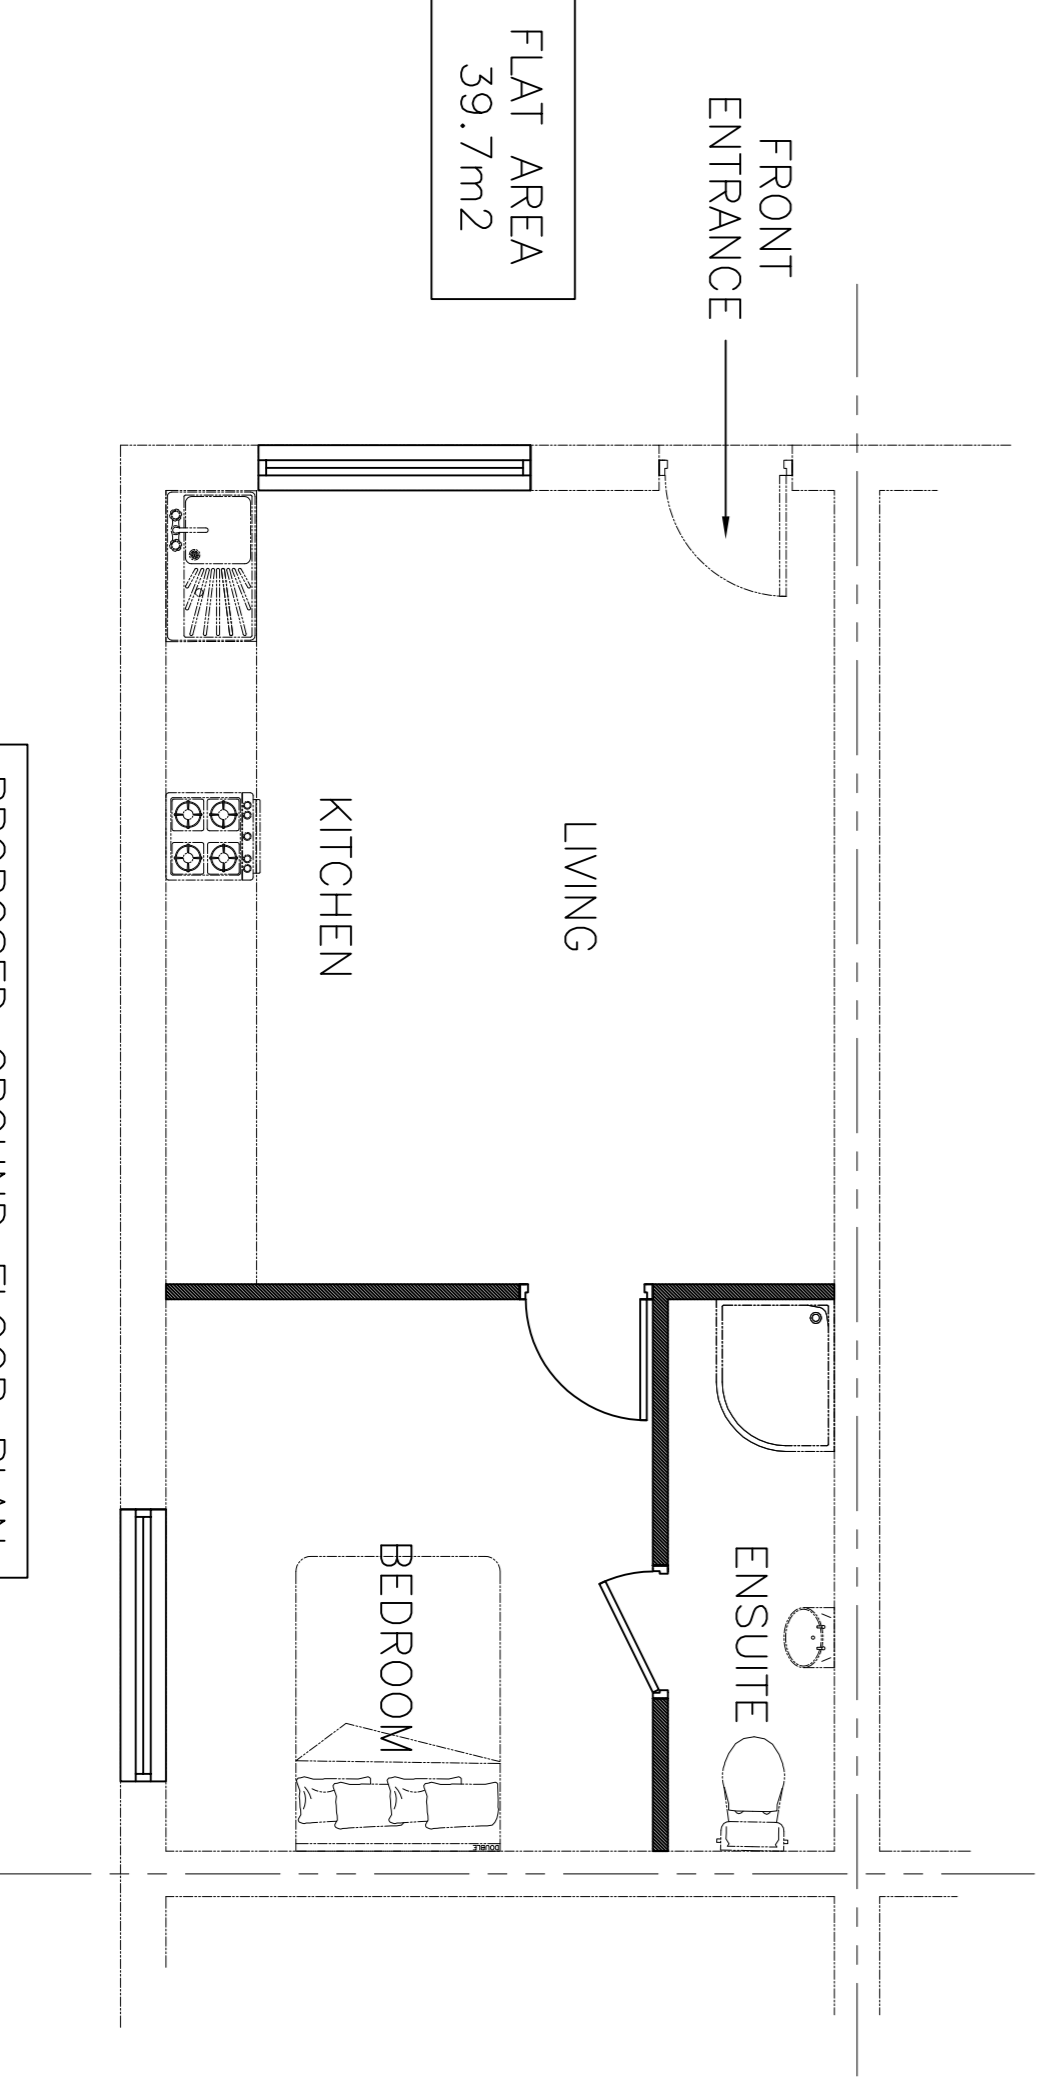

PROPOSED GROUND FLOOR PLAN

SCALE 1:50

PLANNING

Rev:	Revision Note:	Date:

Client: MR S. S. THEETH
 Project: 11 RAVEN ROAD, LEEDS, LS8 1DL

Title: PROPOSED CHANGE OF USE - RETAIL SHOP TO FLAT

Scale:	Date:	Drawing No:	Revision:
1:100@A1	JUN 24	2414-1	-

KMS CONSULTANTS & ASSOCIATES LTD
 M. 07939 545 564 T. 0845 111 0945
 E. kmsconsultants@gmail.com