

Existing Location Plan
1:1250 @ A3

Proposed Ground & 1st. Floor Side Addition

Proposed Ground Floor Flat Roof Addition


162625

162600

162575

162550

162525

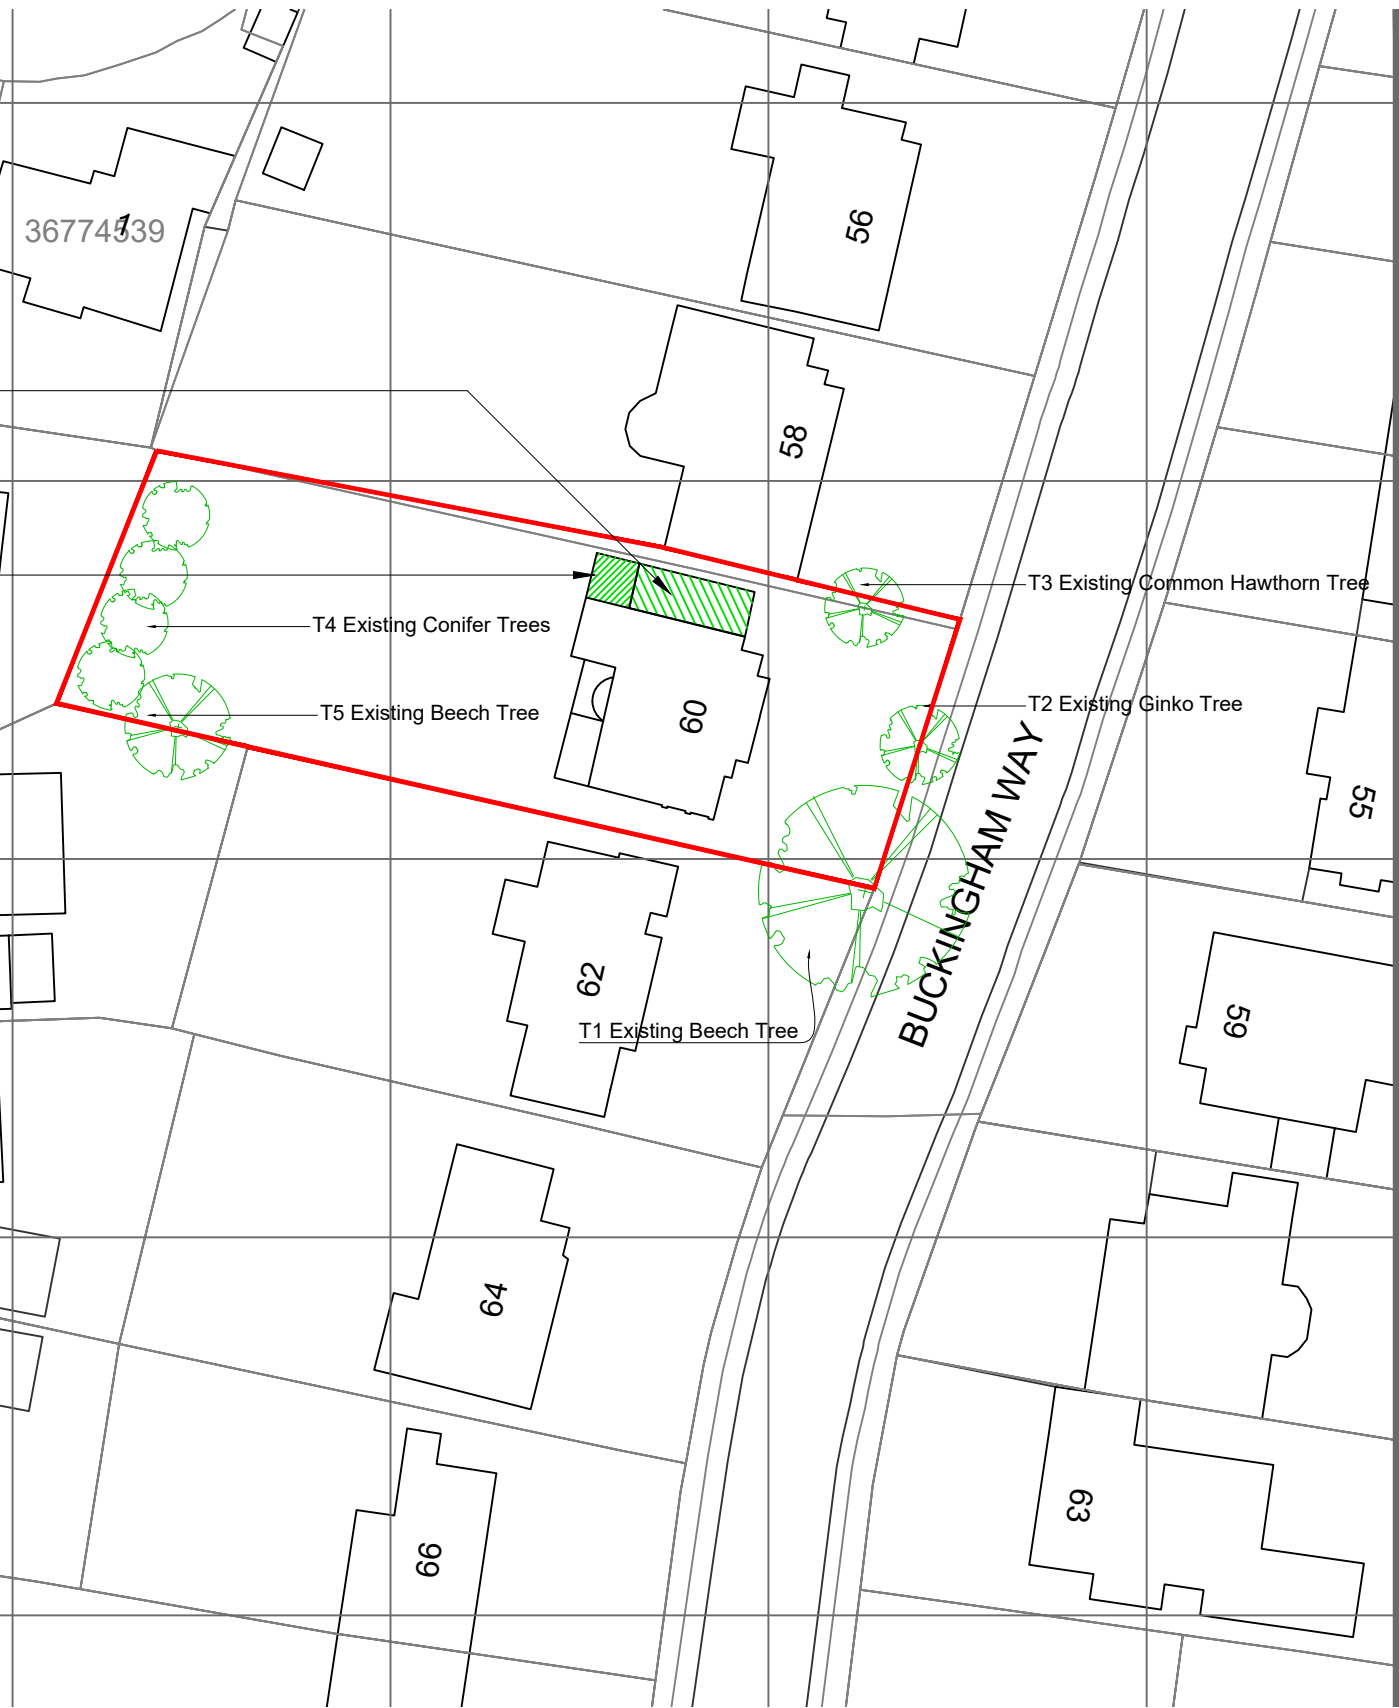

162625

162600

162575

162550

162525

Proposed Site Plan
1:500 @ A3

PRIDE RD. The architect your home deserves

Pride Road Sutton & Kingston
www.prideroad.co.uk/suttonandkingston

07921517914
shuahra@prideroad.co.uk

Client:	Alex Godfrey			
Project:	60 Buckingham Way, Wallington, SM6 9LT			
Drawing:	Existing Site & Block Location Plans			
Scale @ A3	Date:	Drawn:	Job no:	Drawing No.
as shown	03.01.24	PB	R017	001



© Pride Road Copyright 2020. All rights reserved. This drawing must not be reproduced without permission. All dimensions are in millimetres unless stated otherwise. Any discrepancies must be reported to the Architect. NB Contractor must check and confirm all dimensions on site prior to manufacture. Planning Application drawings are not suitable for building regulations applications. Client and Contractor are to ensure that any structural design has been approved by a Building Inspector and all works in general are to be approved by a Building Inspector.