


PROPOSED LOFT PLAN




EXISTING WALLS

NEW WALLS

EXISTING WALLS TO BE REMOVED

 

WALL LEGEND

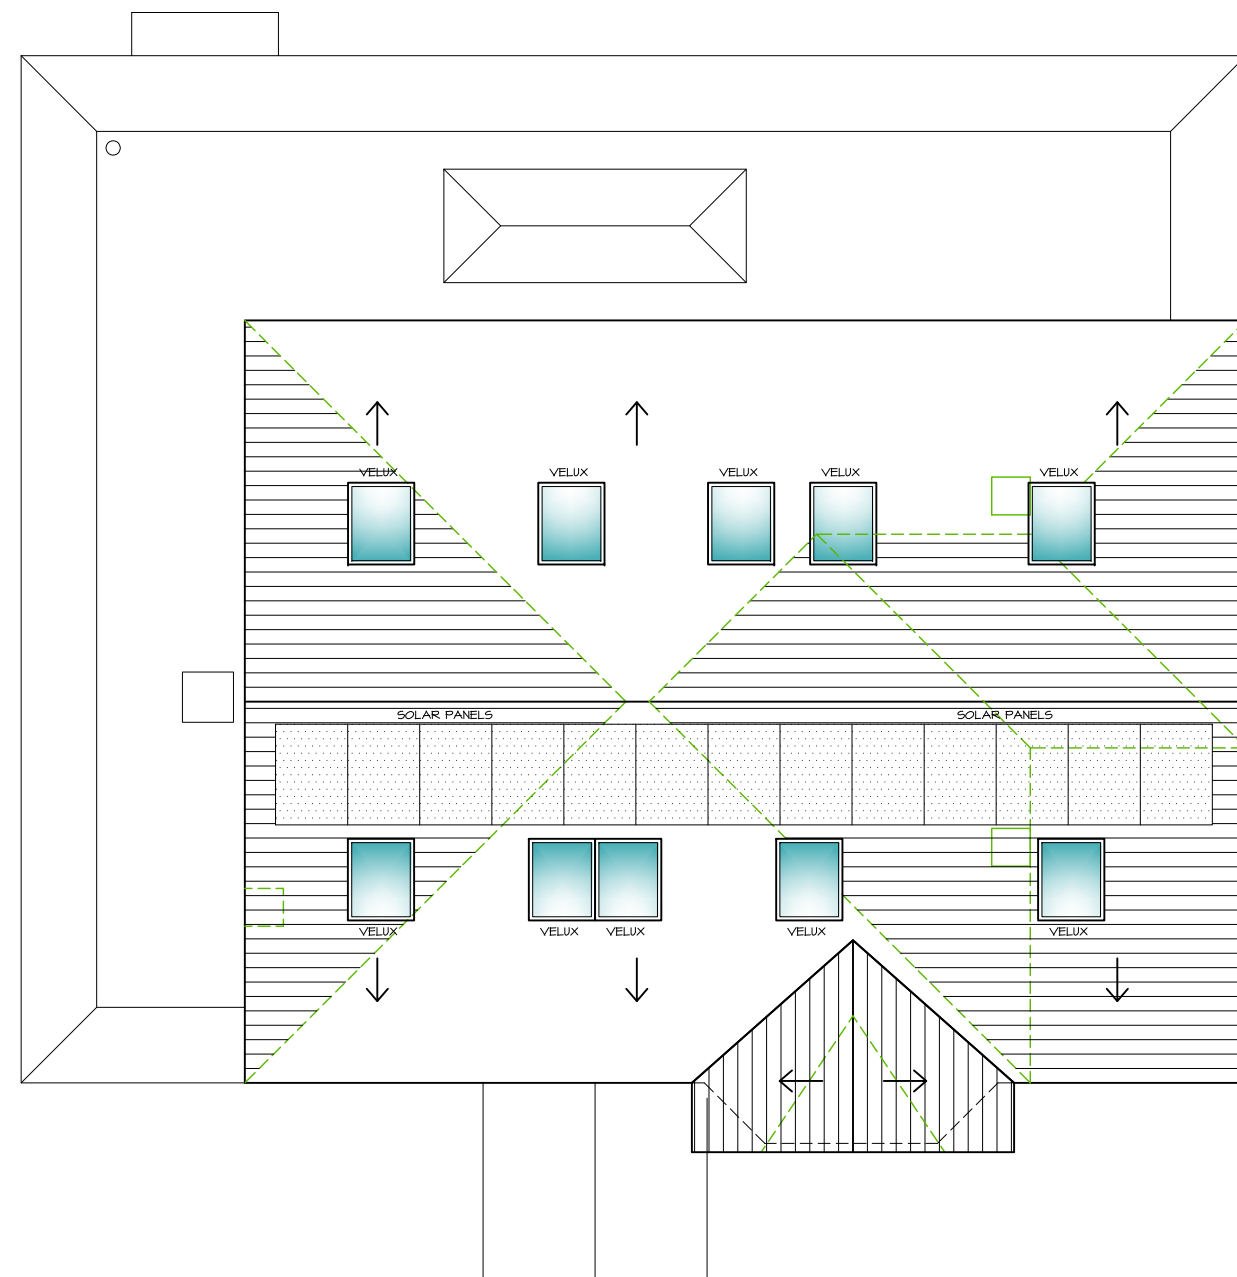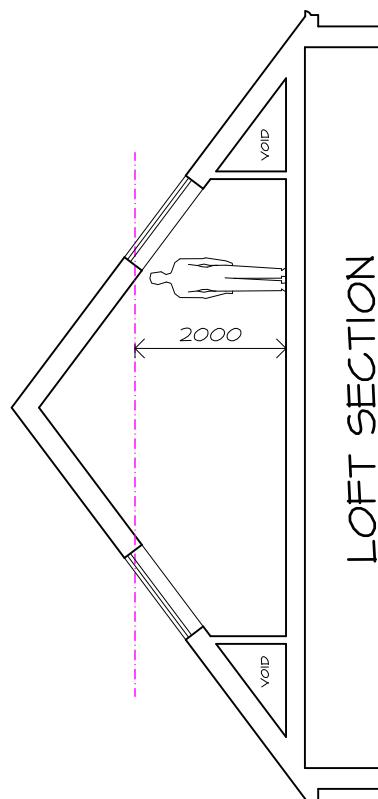 

PROPOSED ROOF PLAN

PLANNING APPLICATION

Project

56 Higher Drive  
Banstead SM7 1PQ

Title

Proposed Loft & Roof Plans

Scale: 1:100 @ A3

Date: Jan 2024

Drawing No:

56HD-103