



EXISTING GROUND FLOOR

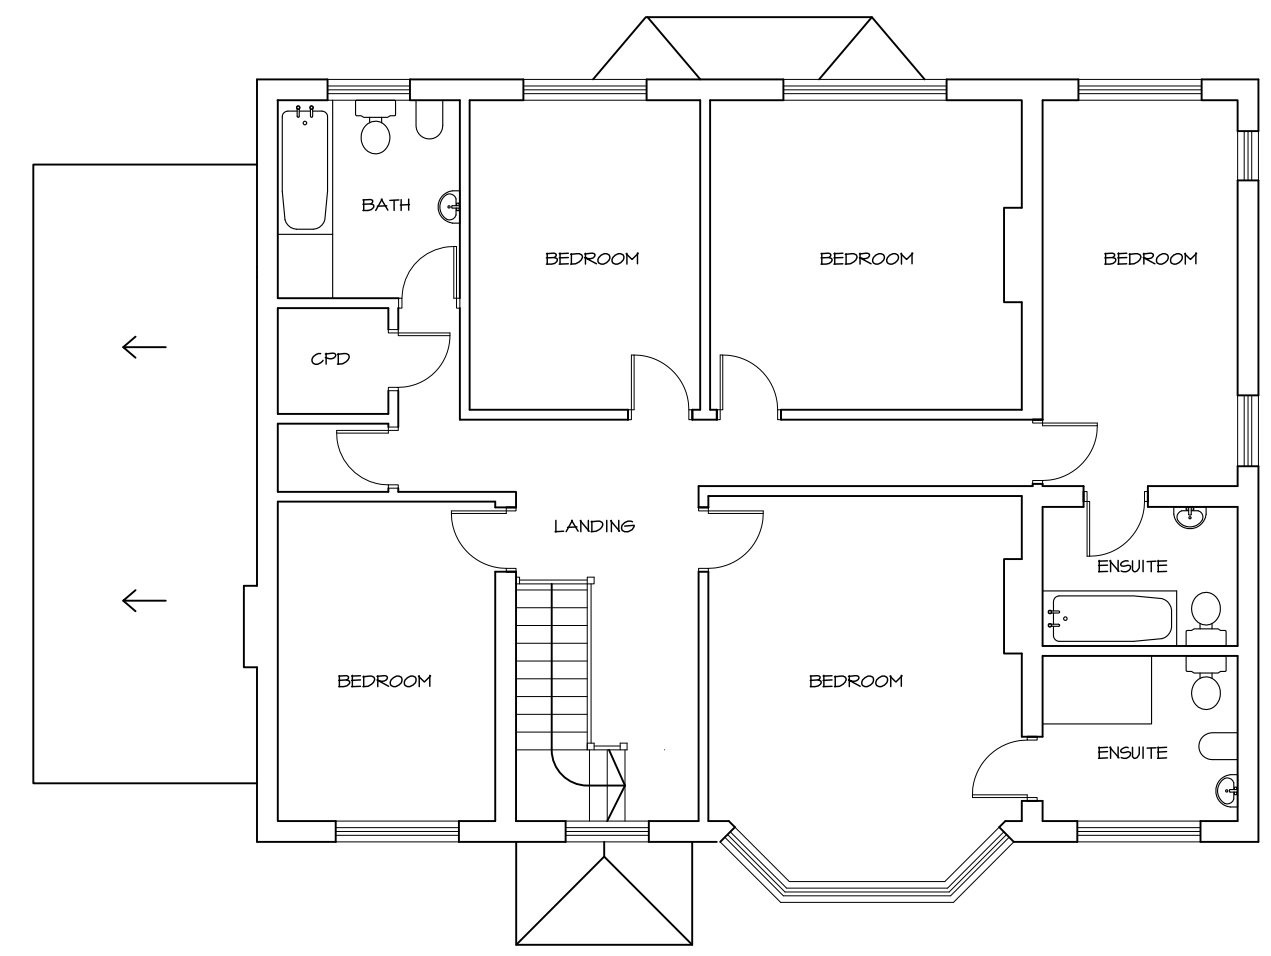

EXISTING FIRST FLOOR

WALL LEGEND

- EXISTING WALLS
- NEW WALLS
- EXISTING WALLS TO BE REMOVED

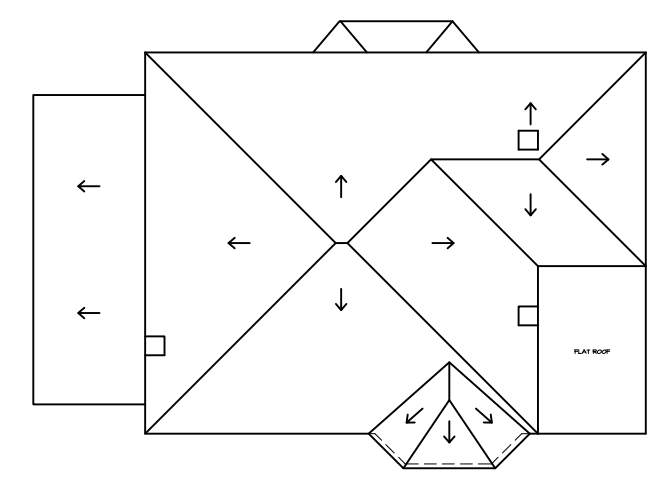

EXISTING ROOF PLAN (SCALE 1:200)

PLANNING APPLICATION

Project: 56 Higher Drive
Banstead SM7 1PQ

Title: Existing Floor & Roof Plans

Scale: 1:100/200 @ A3
Date: Jan 2024

Drawing No: 56HD-101

ARCHITECTURE
DESIGN | DETAIL | MANAGE
www.dparc.co.uk
t: 07977 576244 e: dino_perone@hotmail.com