



PROPOSED GROUND FLOOR

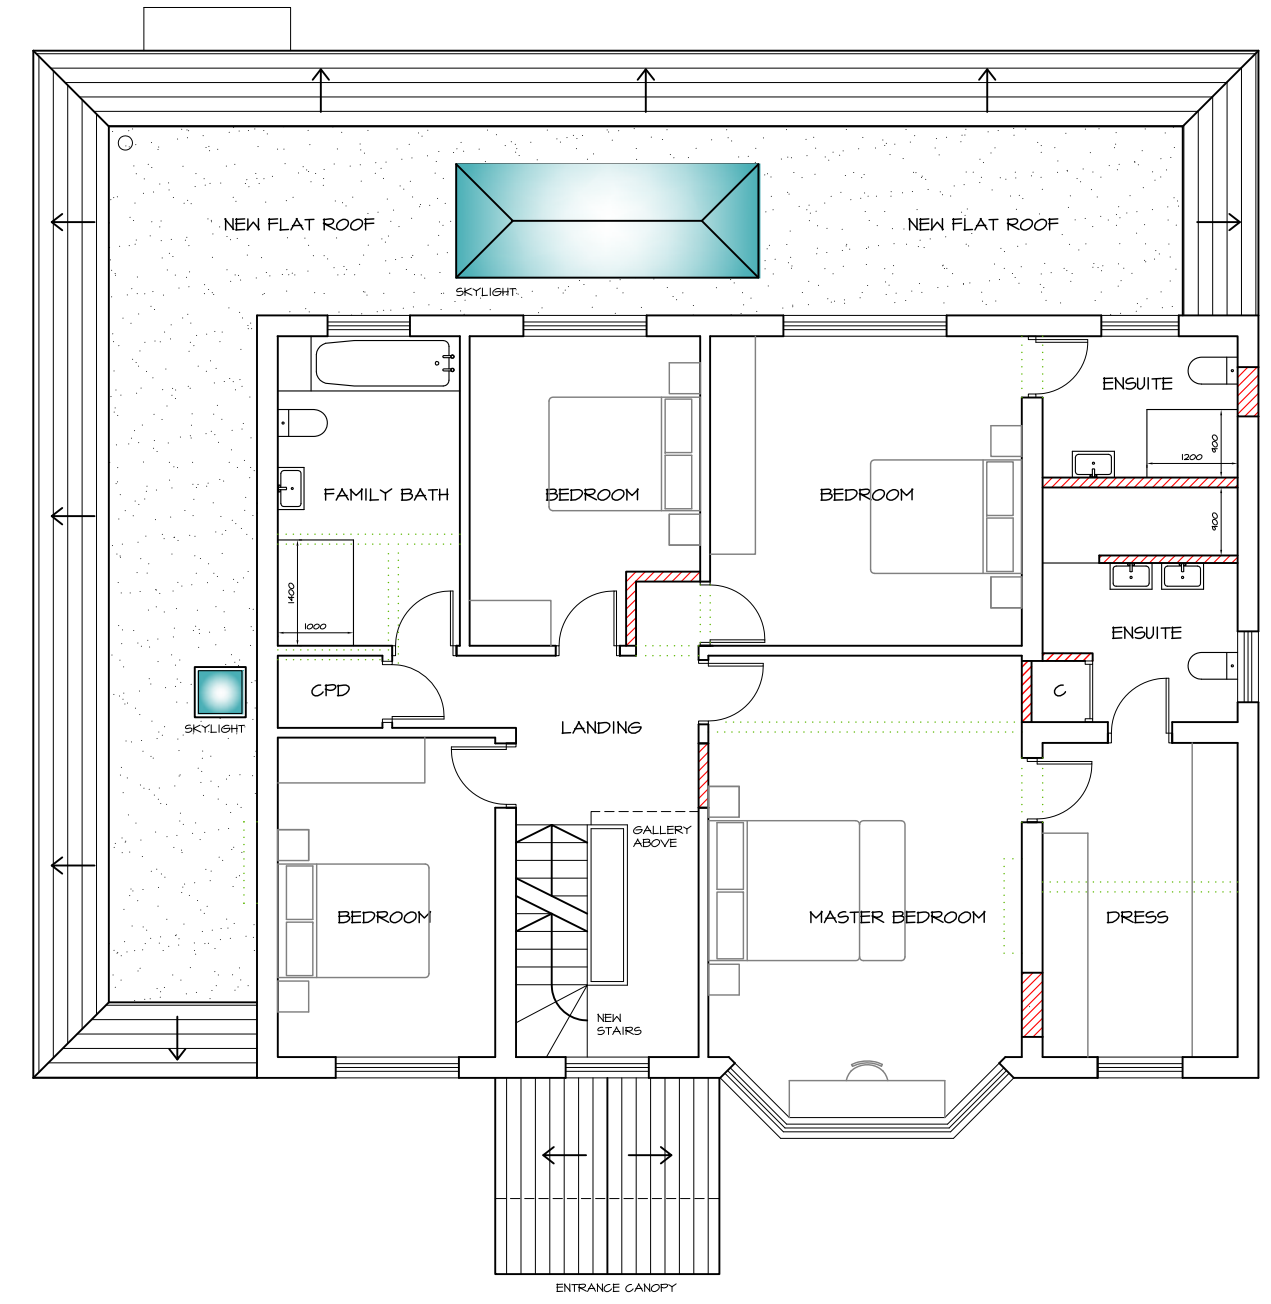


PROPOSED FIRST FLOOR

- EXISTING WALLS
- NEW WALLS
- EXISTING WALLS TO BE REMOVED

 

WALL LEGEND

 

PLANNING APPLICATION

Project: \_\_\_\_\_  
 56 Higher Drive  
 Banstead SM7 1PQ

Title: \_\_\_\_\_  
 Proposed Floor Plans

Scale: 1:100 @ A3  
 Date: Jan 2024

Drawing No: \_\_\_\_\_  
 56HD-102