




EXISTING  
FRONT ELEVATION

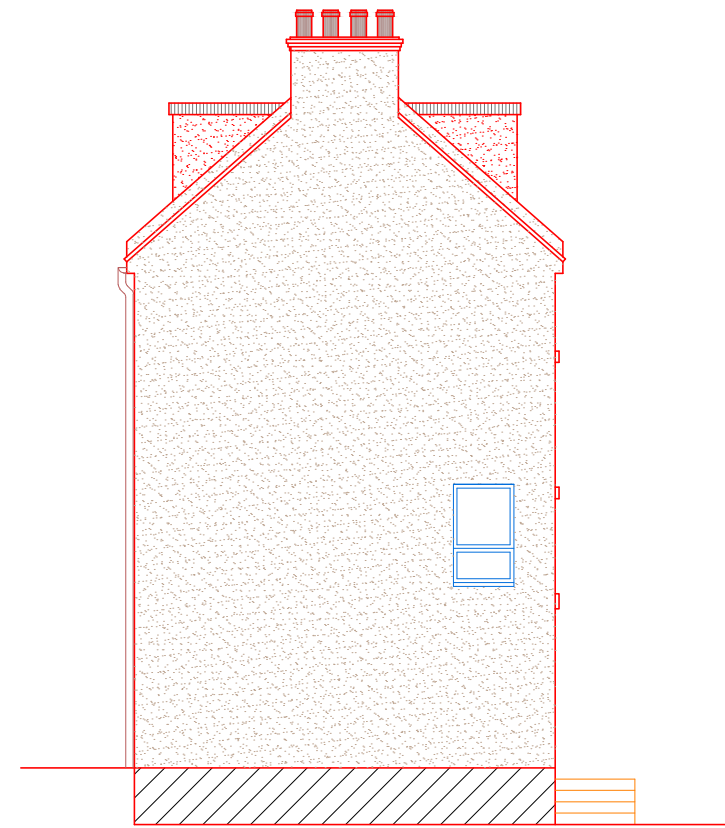

EXISTING  
SIDE ELEVATION-1

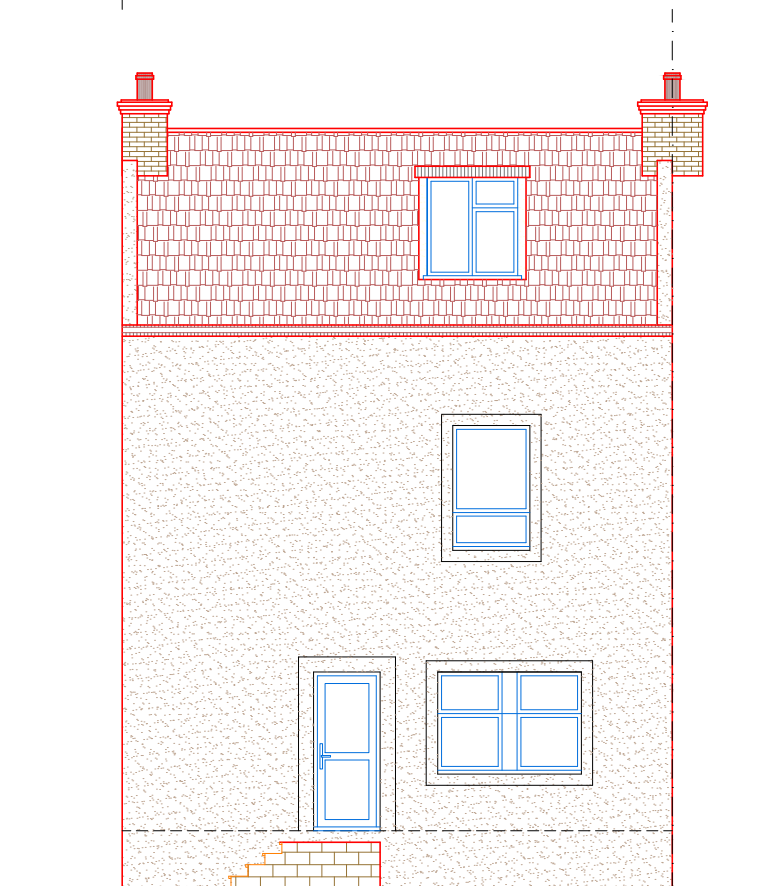


EXISTING  
REAR ELEVATION

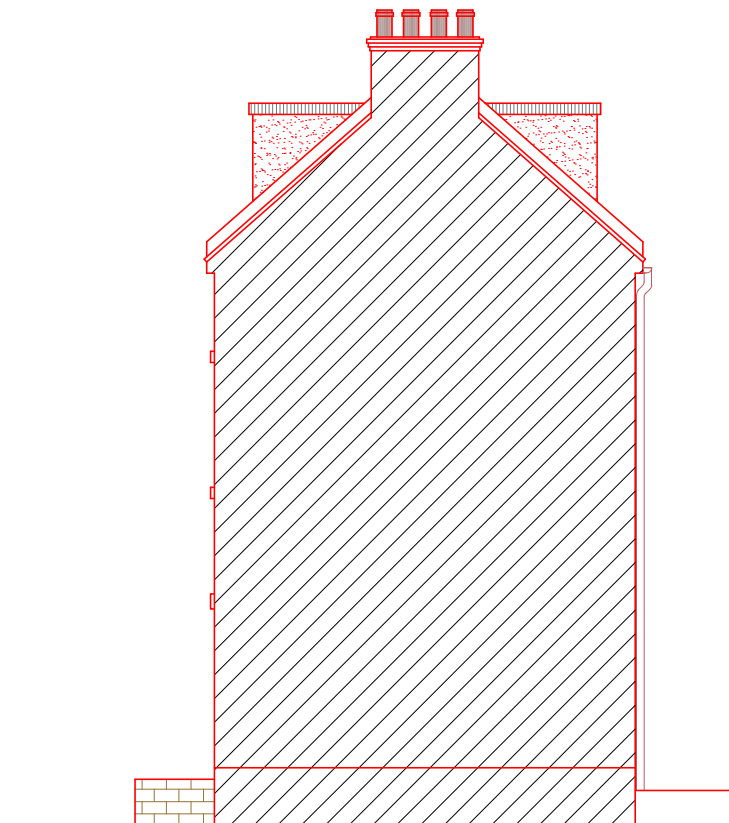

EXISTING  
SIDE ELEVATION-2

A	21.11.23 DA ISSUE AMENDMENT	GK BY

 

SCALE 1:100@A3

**Project :**  
Proposed Deck with  
Rear Elevation Altreatment

**Date :** 21/11/23

**Sheet Title :**  
Existing Elevations

**Sheet no :** 02

**Address :**  
7 Armatage Street  
EYEMOUTH  
TD14 5HD

**Applicant :**