



EXISTING
ROOF PLAN

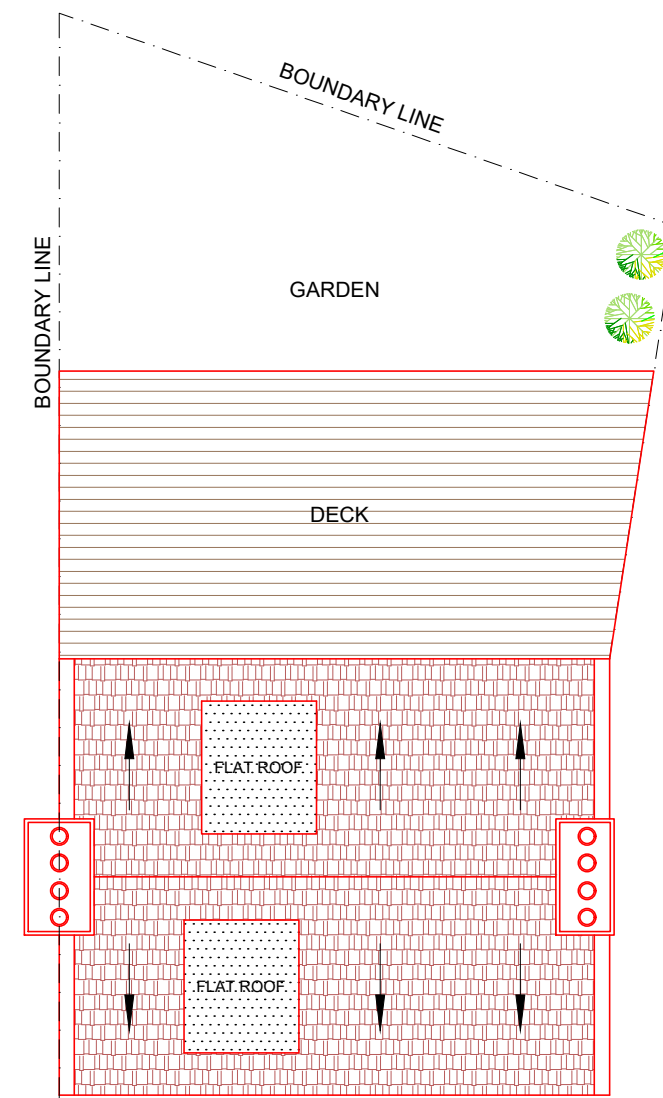

PROPOSED
ROOF PLAN

 

SCALE 1:100@A3

Project :
Proposed Deck with
Rear Elevation Altretation

Date : 21/11/23

Sheet Title :
Roof Plans

Sheet no : 04

Address :
7 Armatage Street
EYEMOUTH
TD14 5HD

Applicant :