




FRONT ELEVATION
(no change proposed)

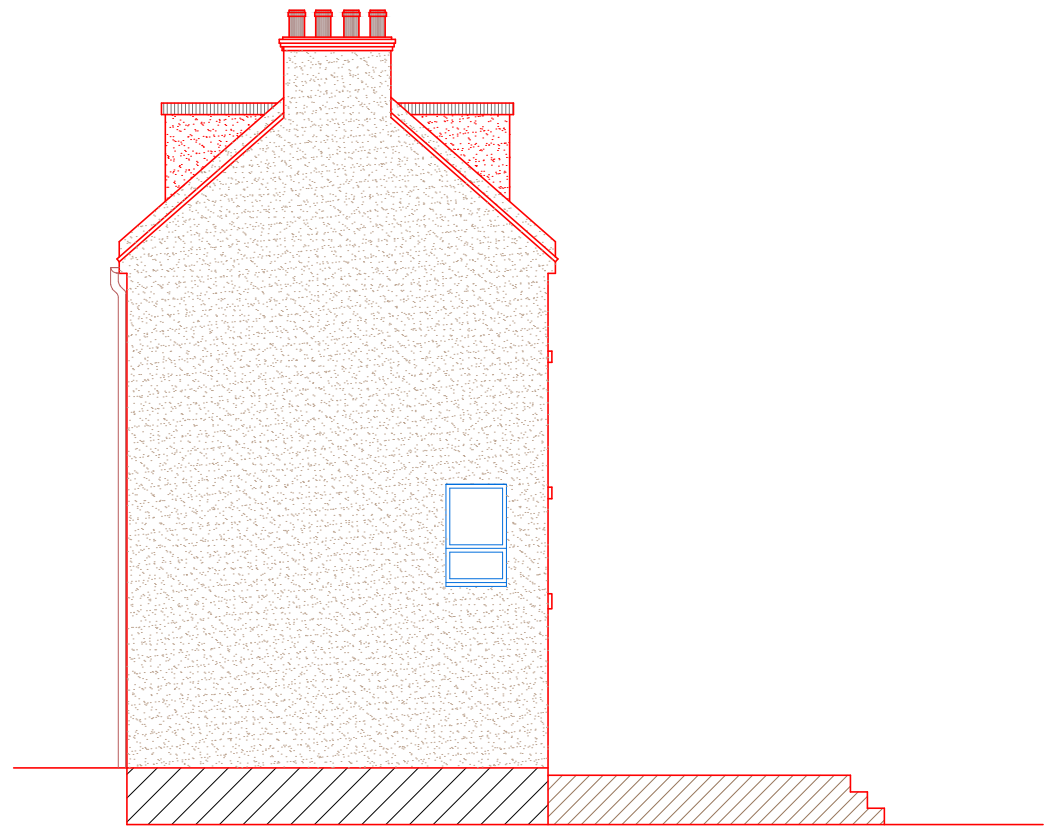

PROPOSED
SIDE ELEVATION-1

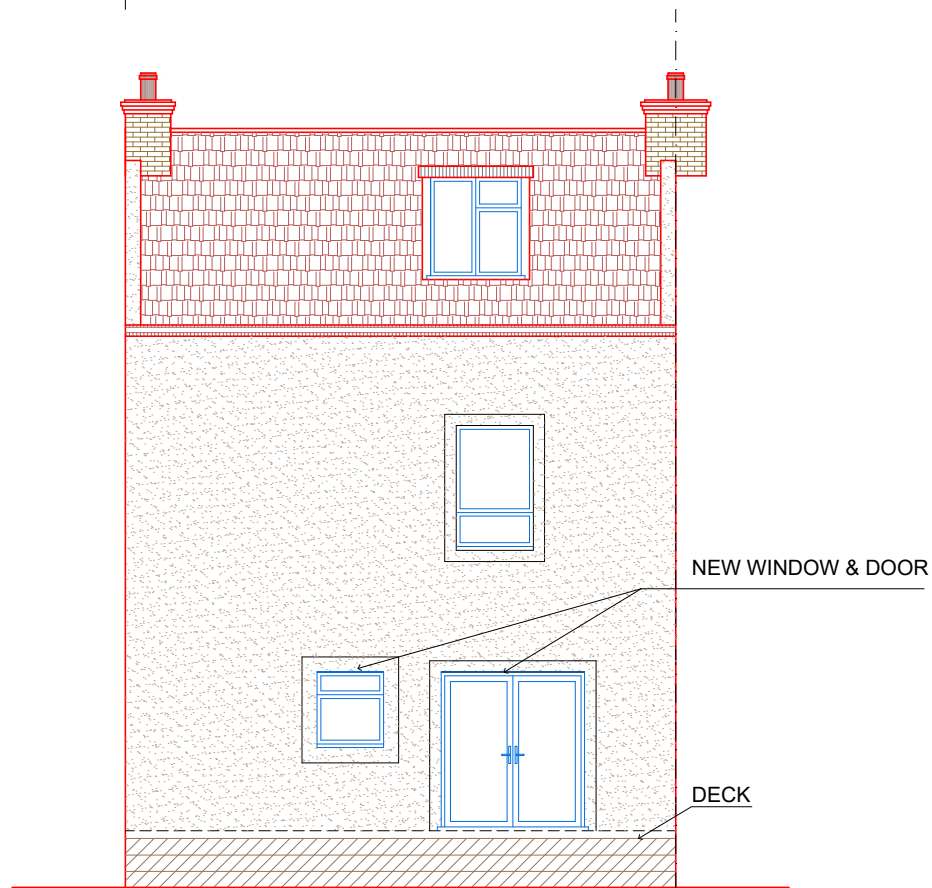

EXISTING
REAR ELEVATION

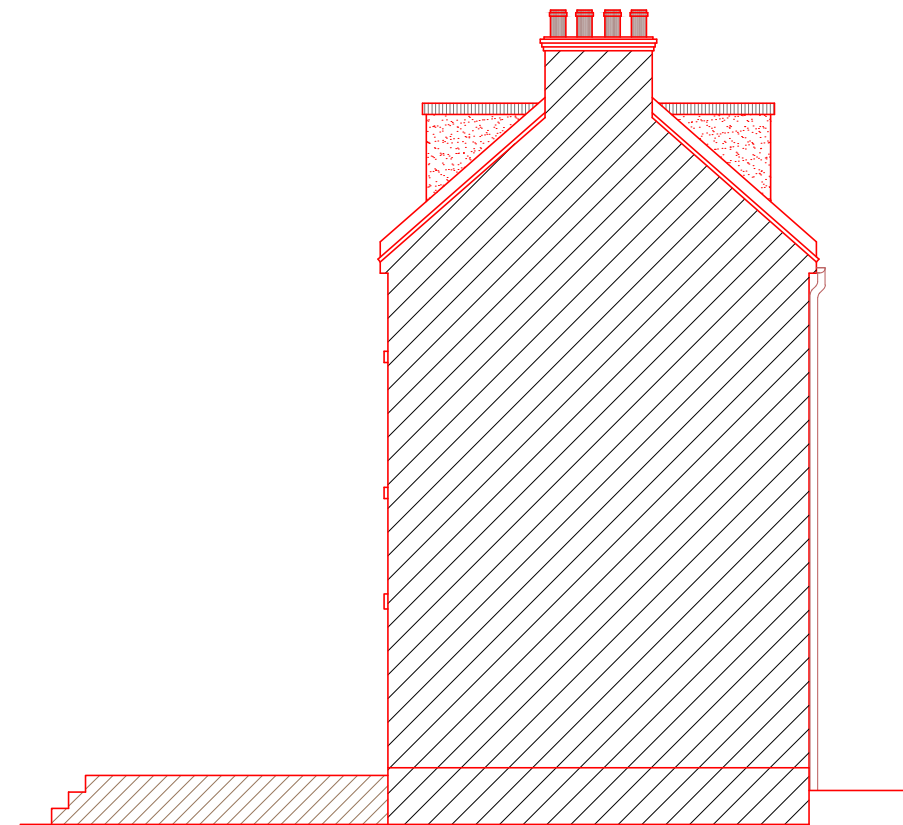


PROPOSED
SIDE ELEVATION-2

NEW WINDOW & DOOR

DECK

A	21.11.23 DA ISSUE AMENDMENT	GK BY

 

SCALE 1:100@A3

Project :
Proposed Deck with
Rear Elevation Altretation

Date : 21/11/23

Sheet Title :
Proposed Elevations

Sheet no : 03

Address :
7 Armatage Street
EYEMOUTH
TD14 5HD

Applicant :