

Clock House Farm, Penshurst Road, Bidborough, Kent, TN3 0LW

Existing Site Plan and Photographs 1 November 2023

408-02

Scale 1:1000 (A3)





View A Looking south along bridlepath



View B Looking northeast along Penshurst Road



View C Looking southwest along Penshurst Road

 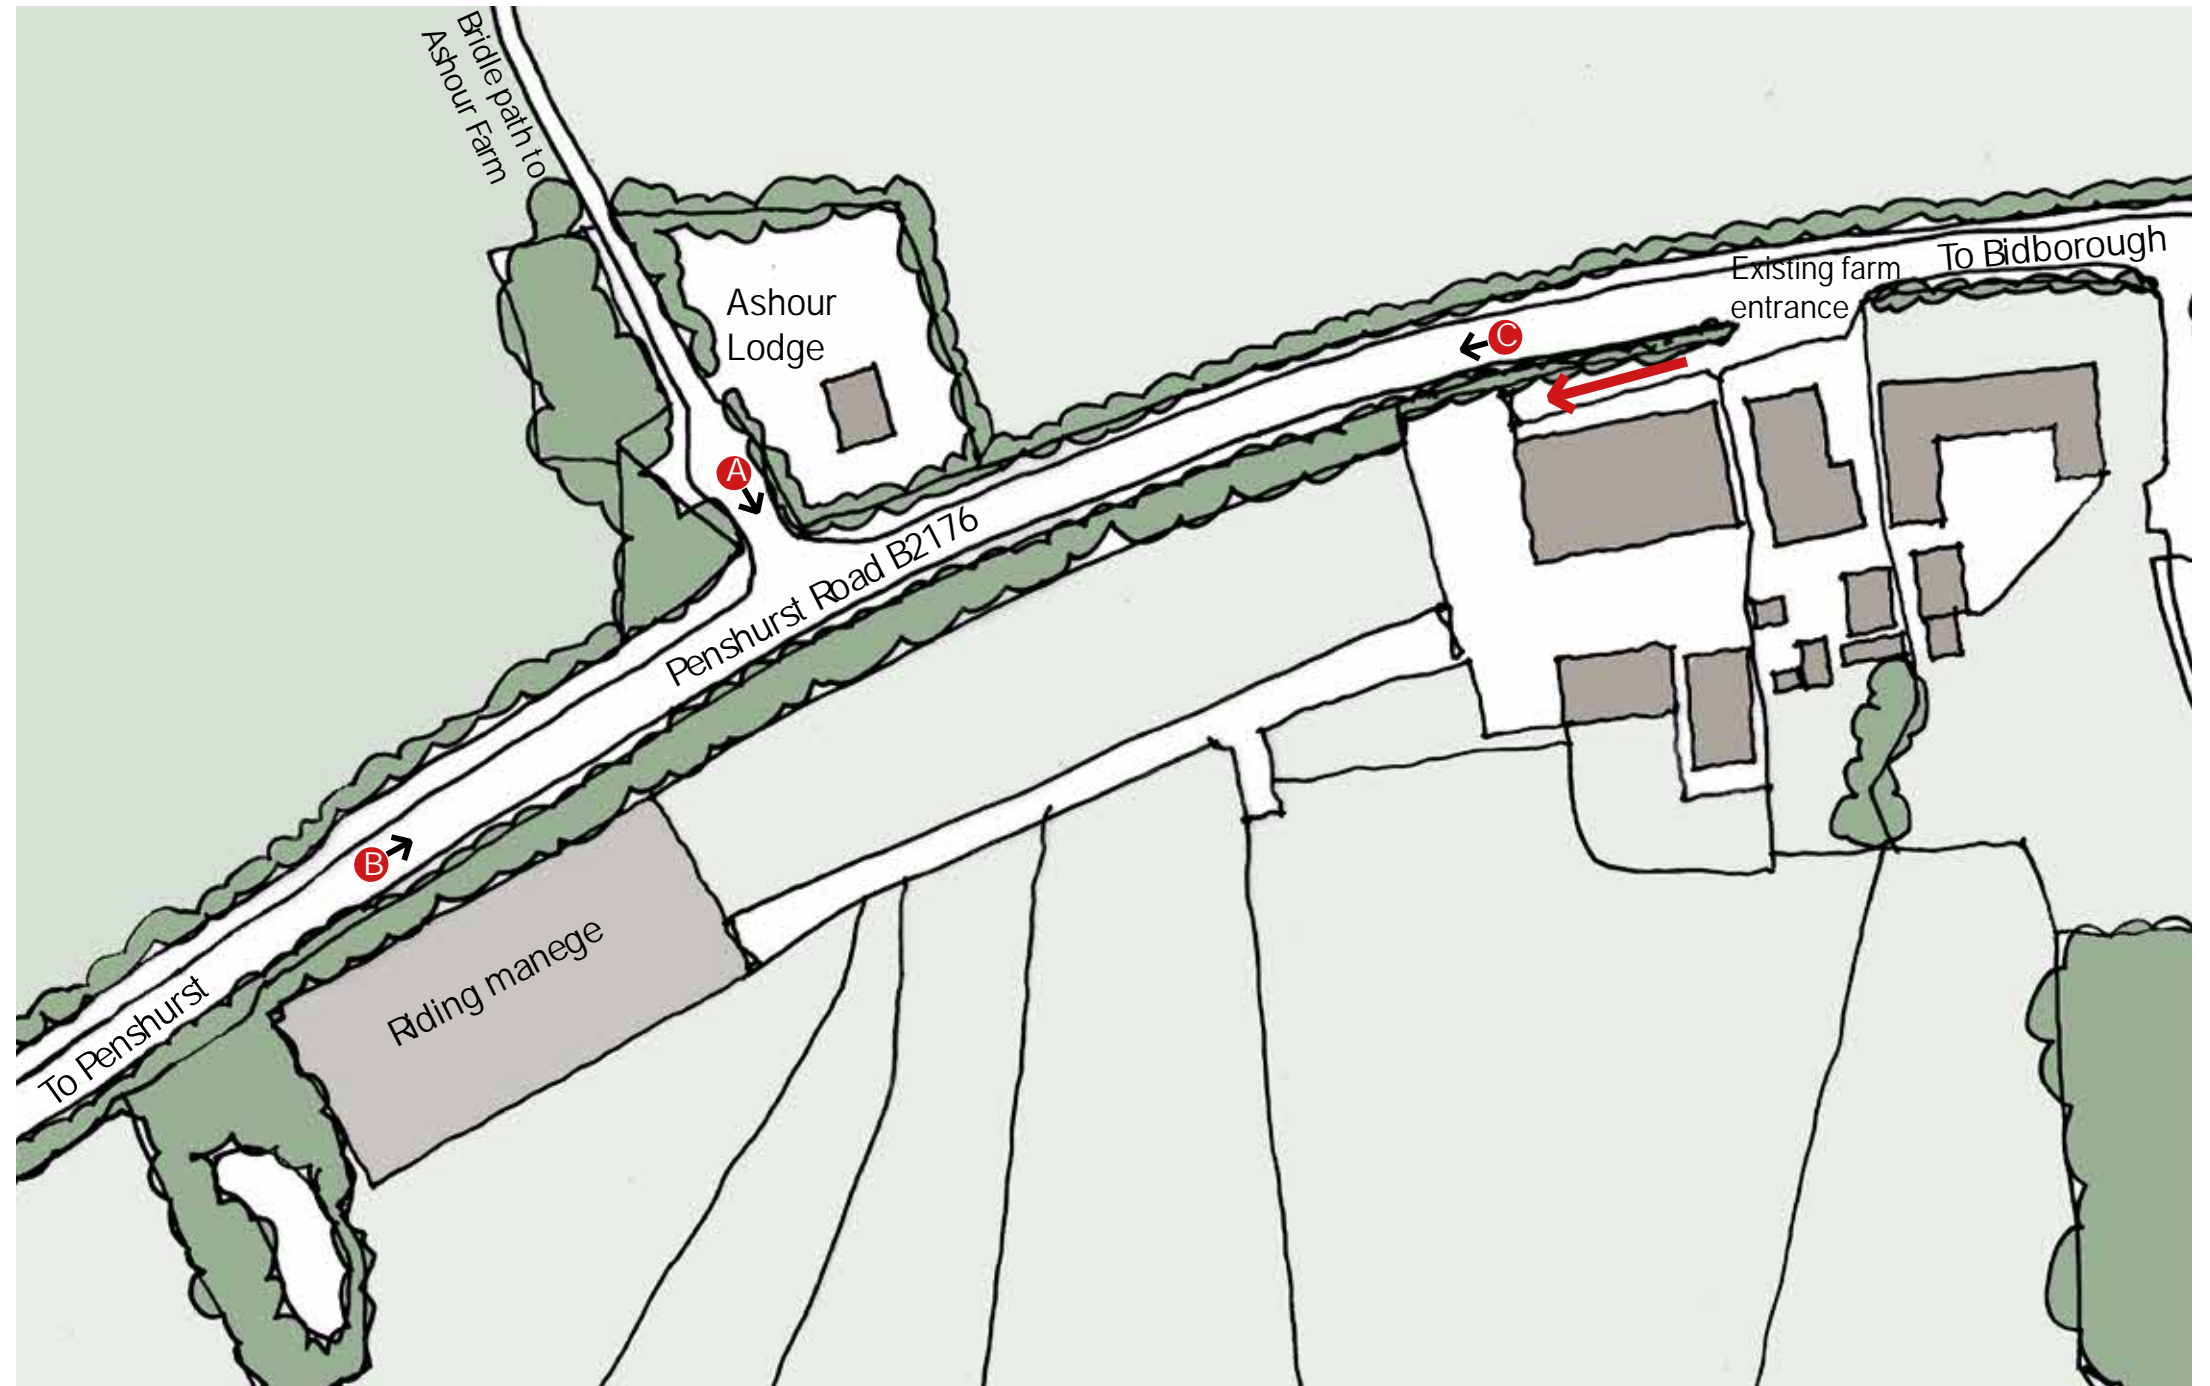

0 25 50 100m

Louise Hooper Landscape Architect

a: Latterhams Penshurst Tonbridge Kent TN11 8DL



LHLA

w: louisehooper.co.uk i: @louisehooperlandscapearchitect