


Clock House Farm, Penshurst Road, Bidborough, Kent, TN3 0LW

Proposed Site Plan November 2023

Scale 1:500 (A3)

408-04B

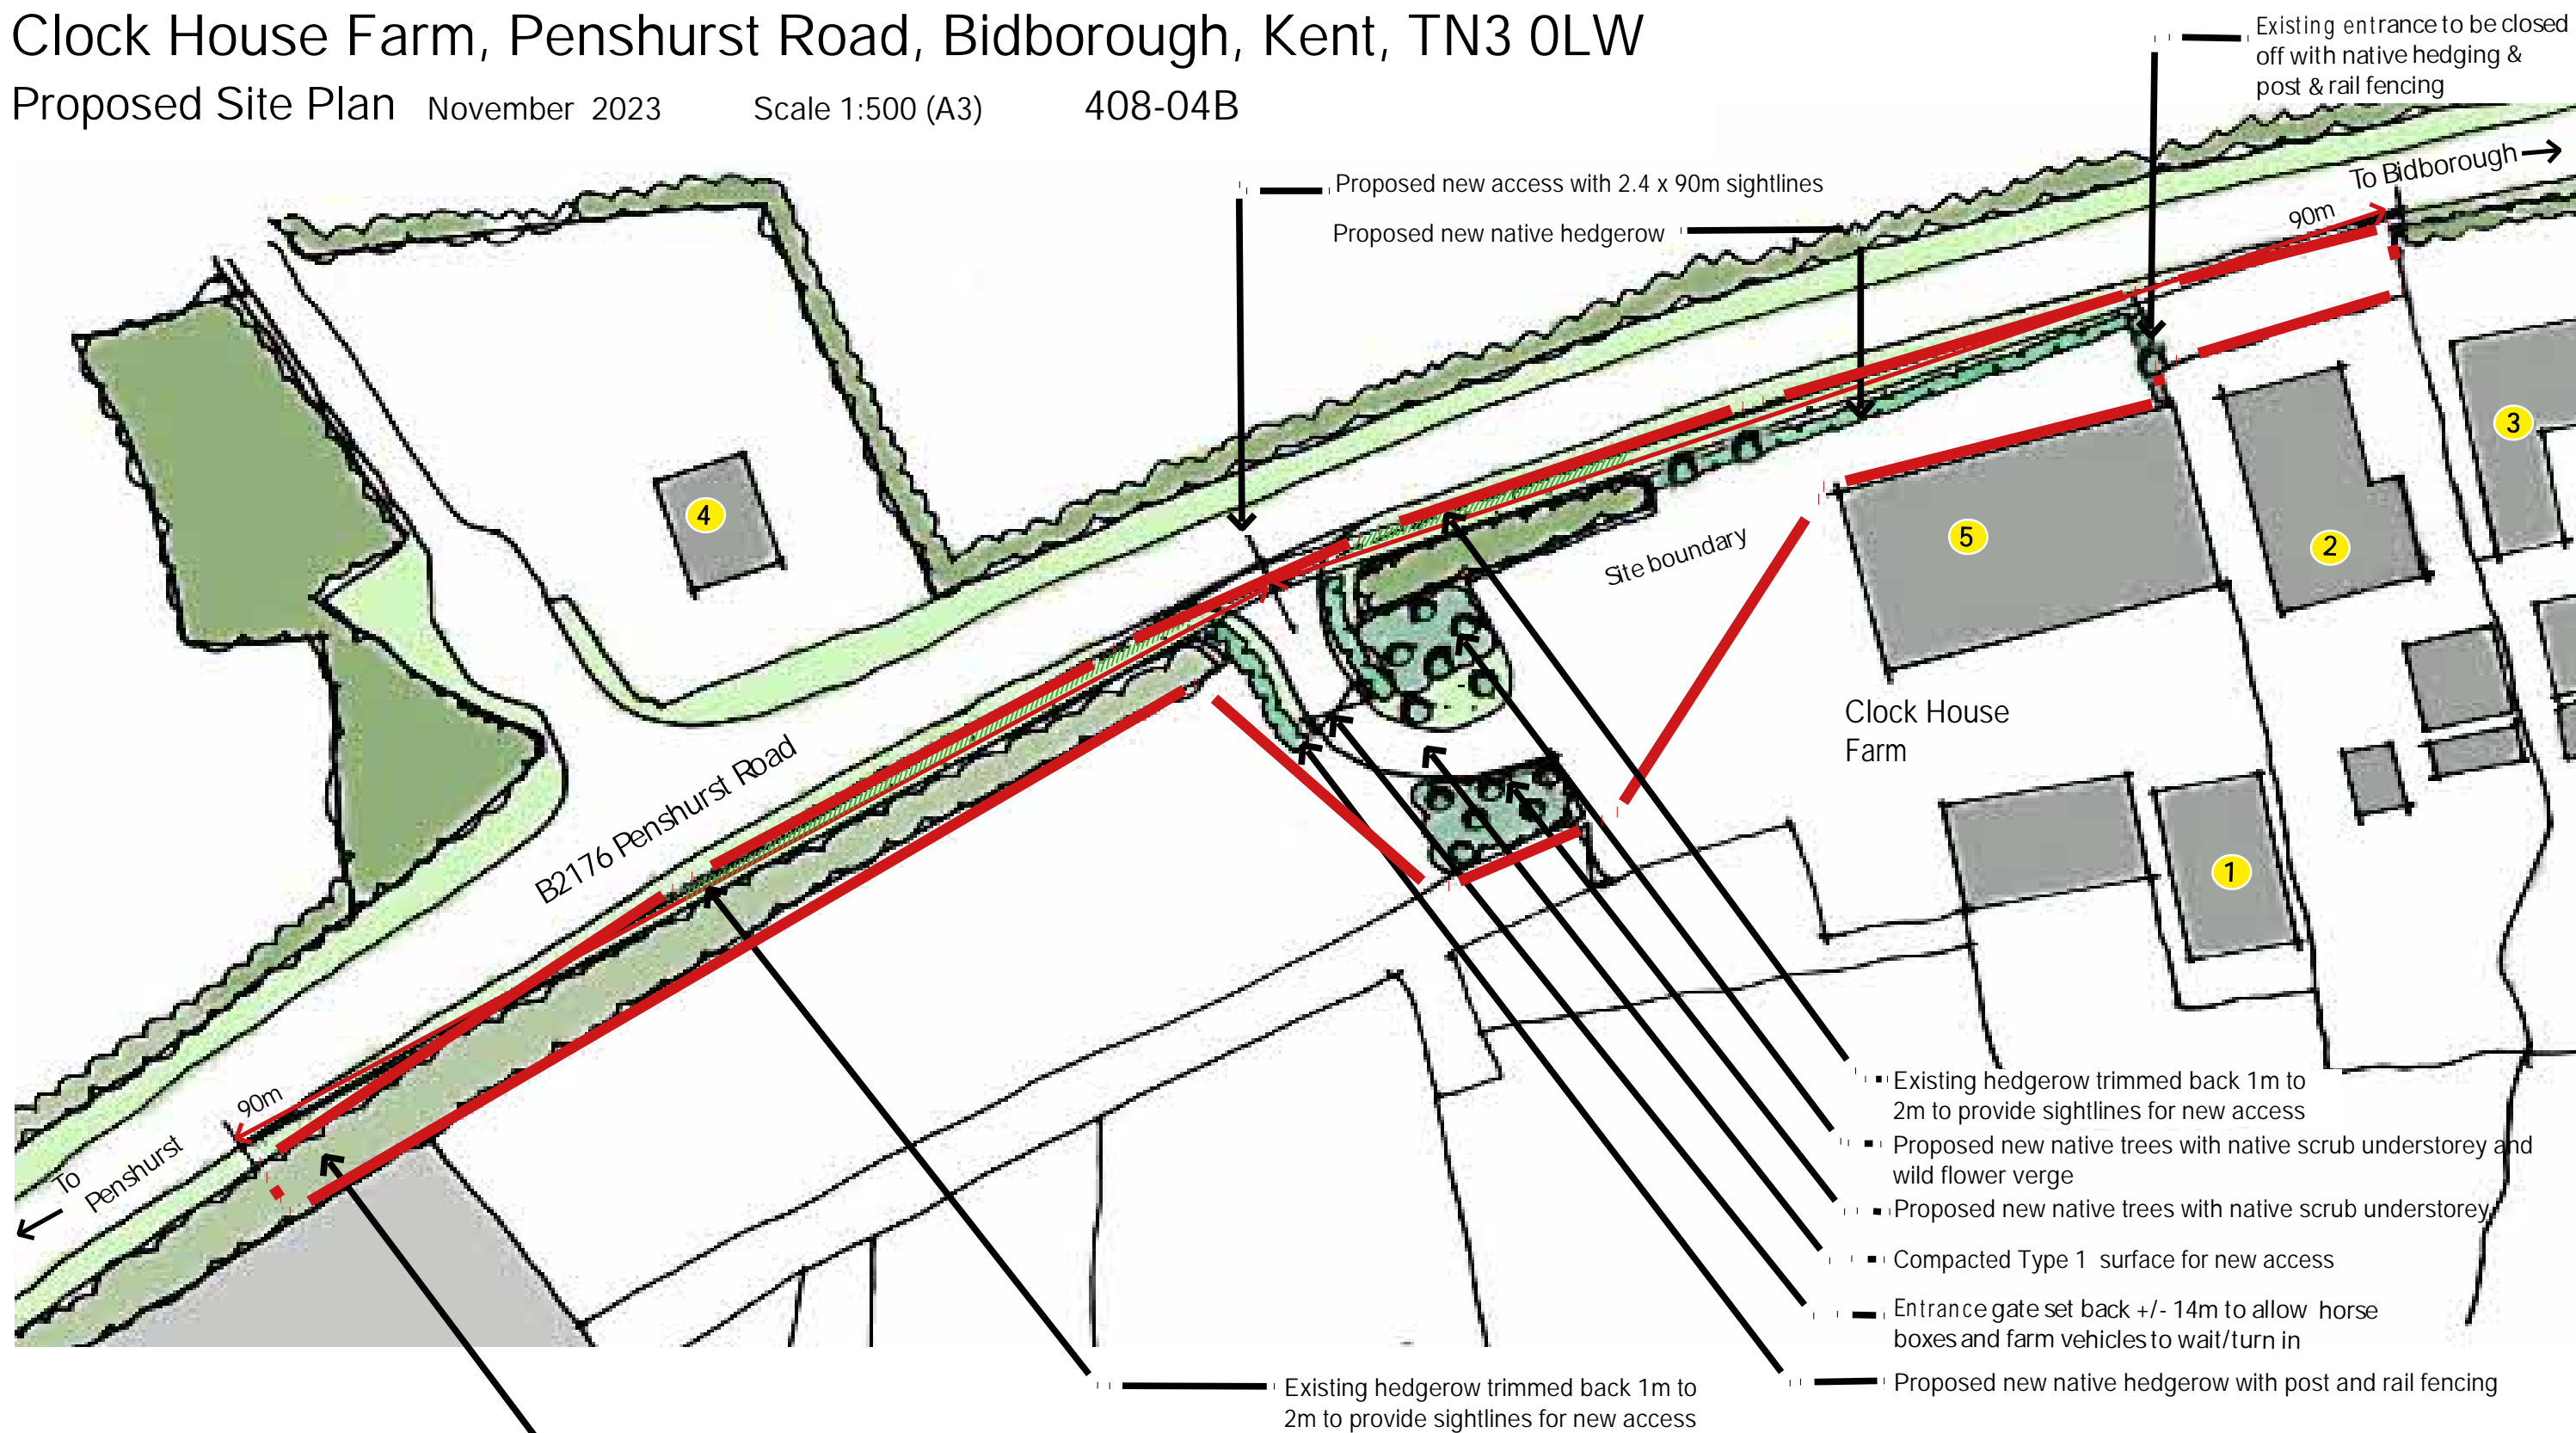

- 1 The Studio Clock House Farm
- 2 Stable Cottage
- 3 The Clockhouse
- 4 Ashour Lodge
- 5 Stable Barn



Rev A 30.11.23 Site boundary adjusted
 Rev B 14.01.24 Site boundary adjusted to include existing entrance to be closed off

Existing tree line retained

Scale 1:500 (A3)



LHLA

  

Louise Hooper Landscape Architect

a: Latterhams Penshurst Tonbridge Kent TN11 8DL

w: louisehooper.co.uk i: @louisehooperlandscapearchitect