

# Clock House Farm, Penshurst Road, Bidborough, Kent, TN3 0LW

Existing Site Plan and Photographs 2 November 2023

408-03


Scale 1:1000 (A3)



View D Existing entrance to Clockhouse Farm




View E The Clock House and entrance to Printstile Place looking west along Penshurst Road

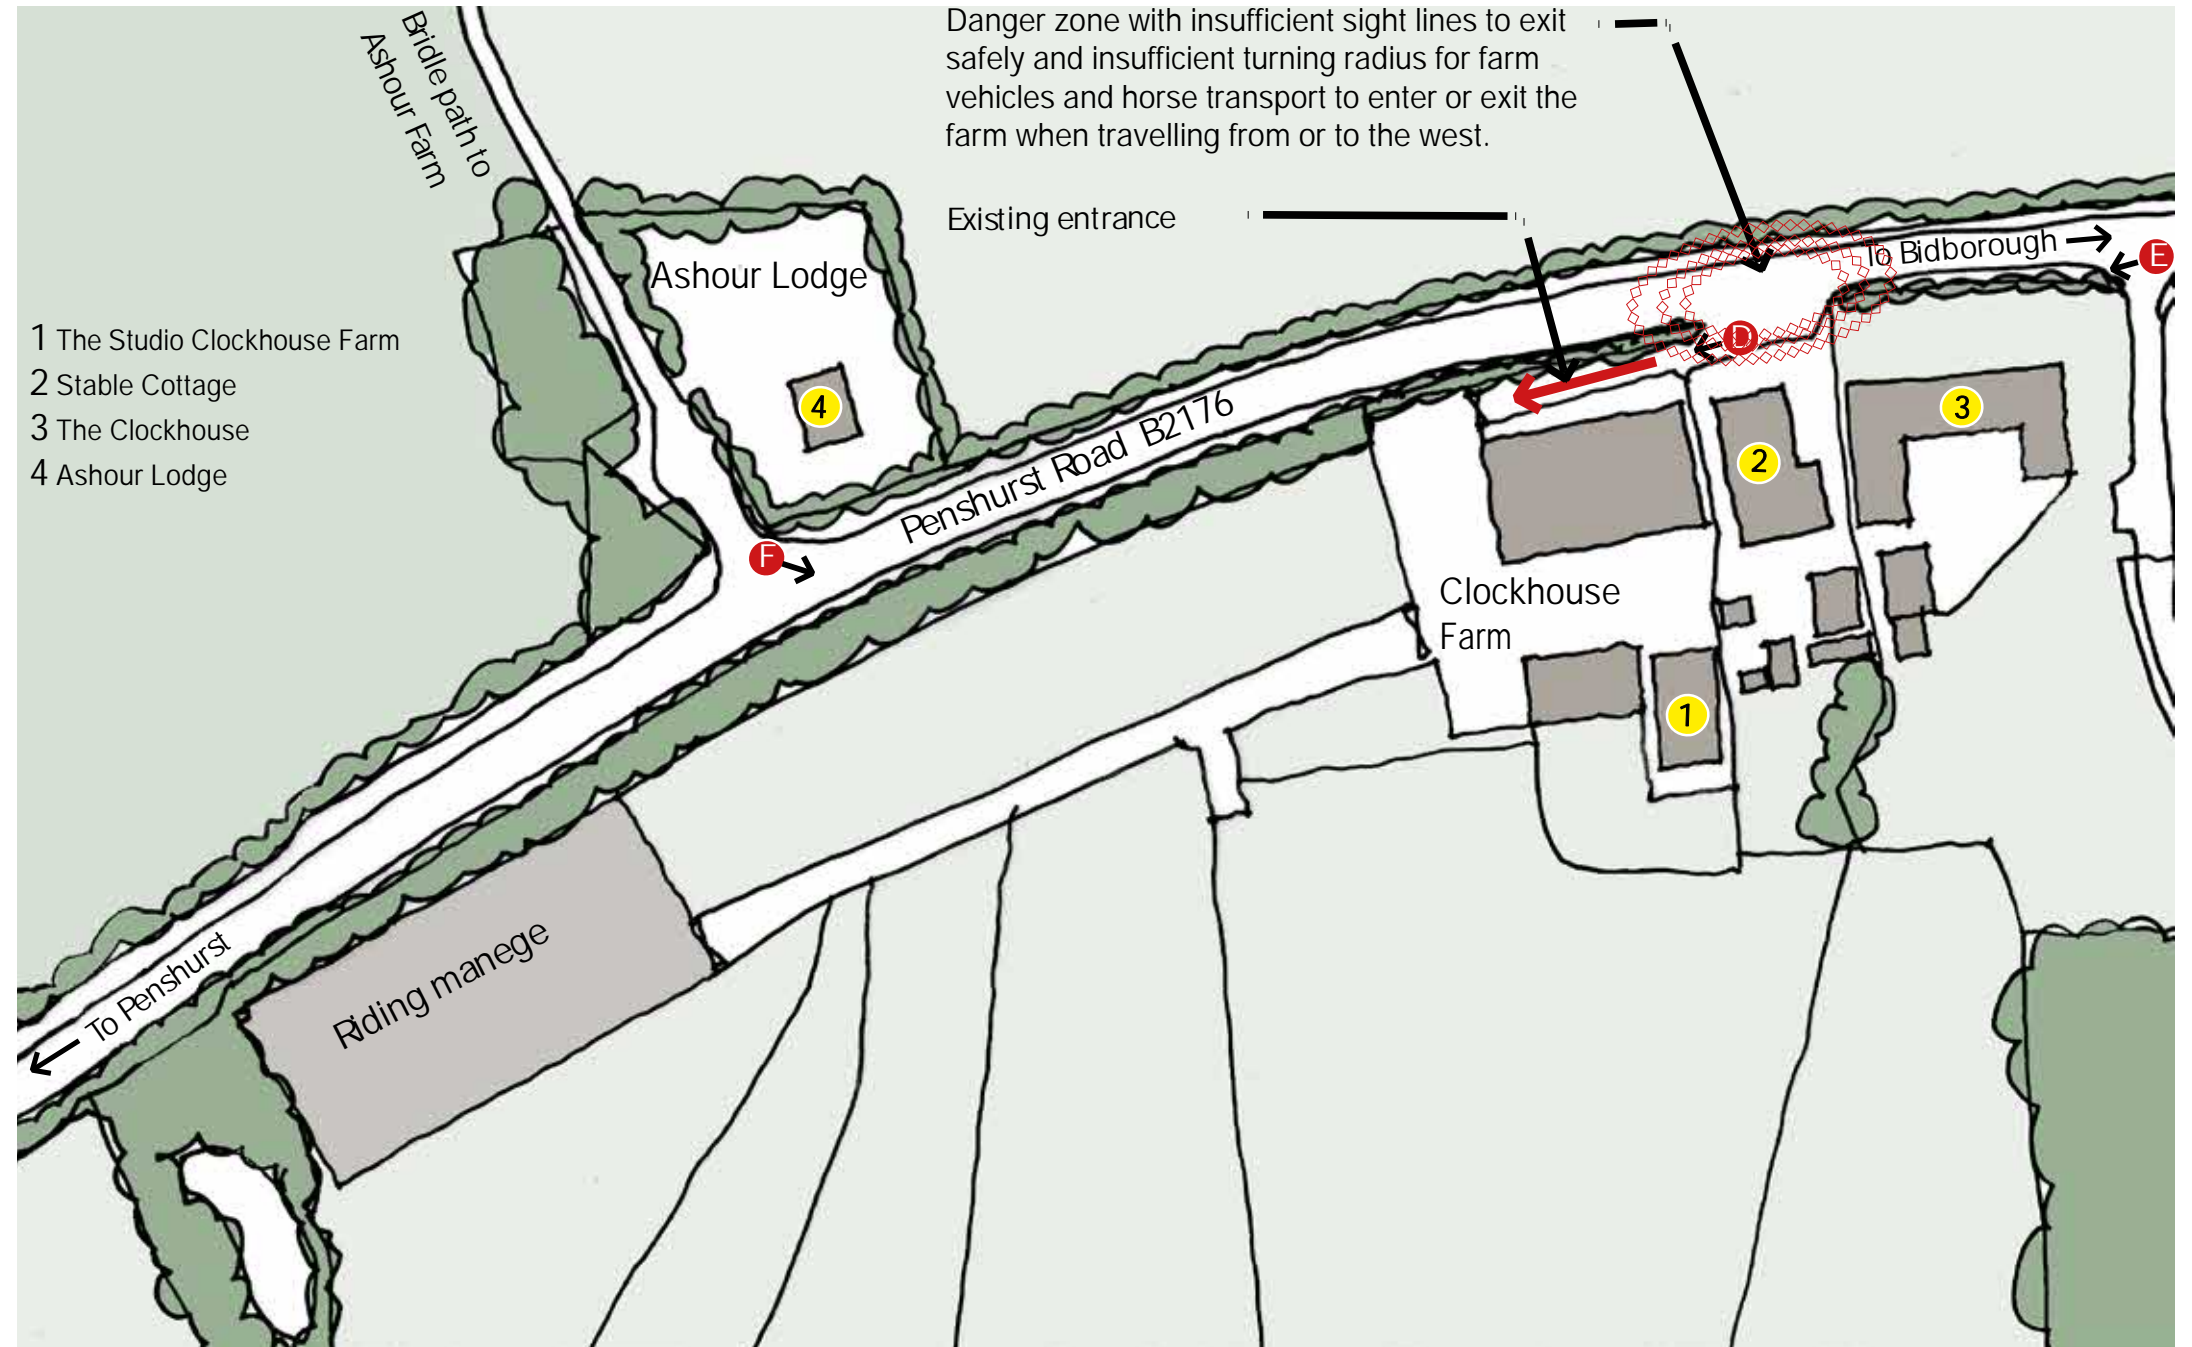

View F From Ashour Lodge looking across Penshurst Road towards proposed new entrance



LHLA

 

Louise Hooper Landscape Architect

a: Latterhams Penshurst Tonbridge Kent TN11 8DL

w: [louisehooper.co.uk](http://louisehooper.co.uk) i: @louisehooperlandscapearchitect