
 


Site key plan 1:1250
Buildings on this page hatched in blue.

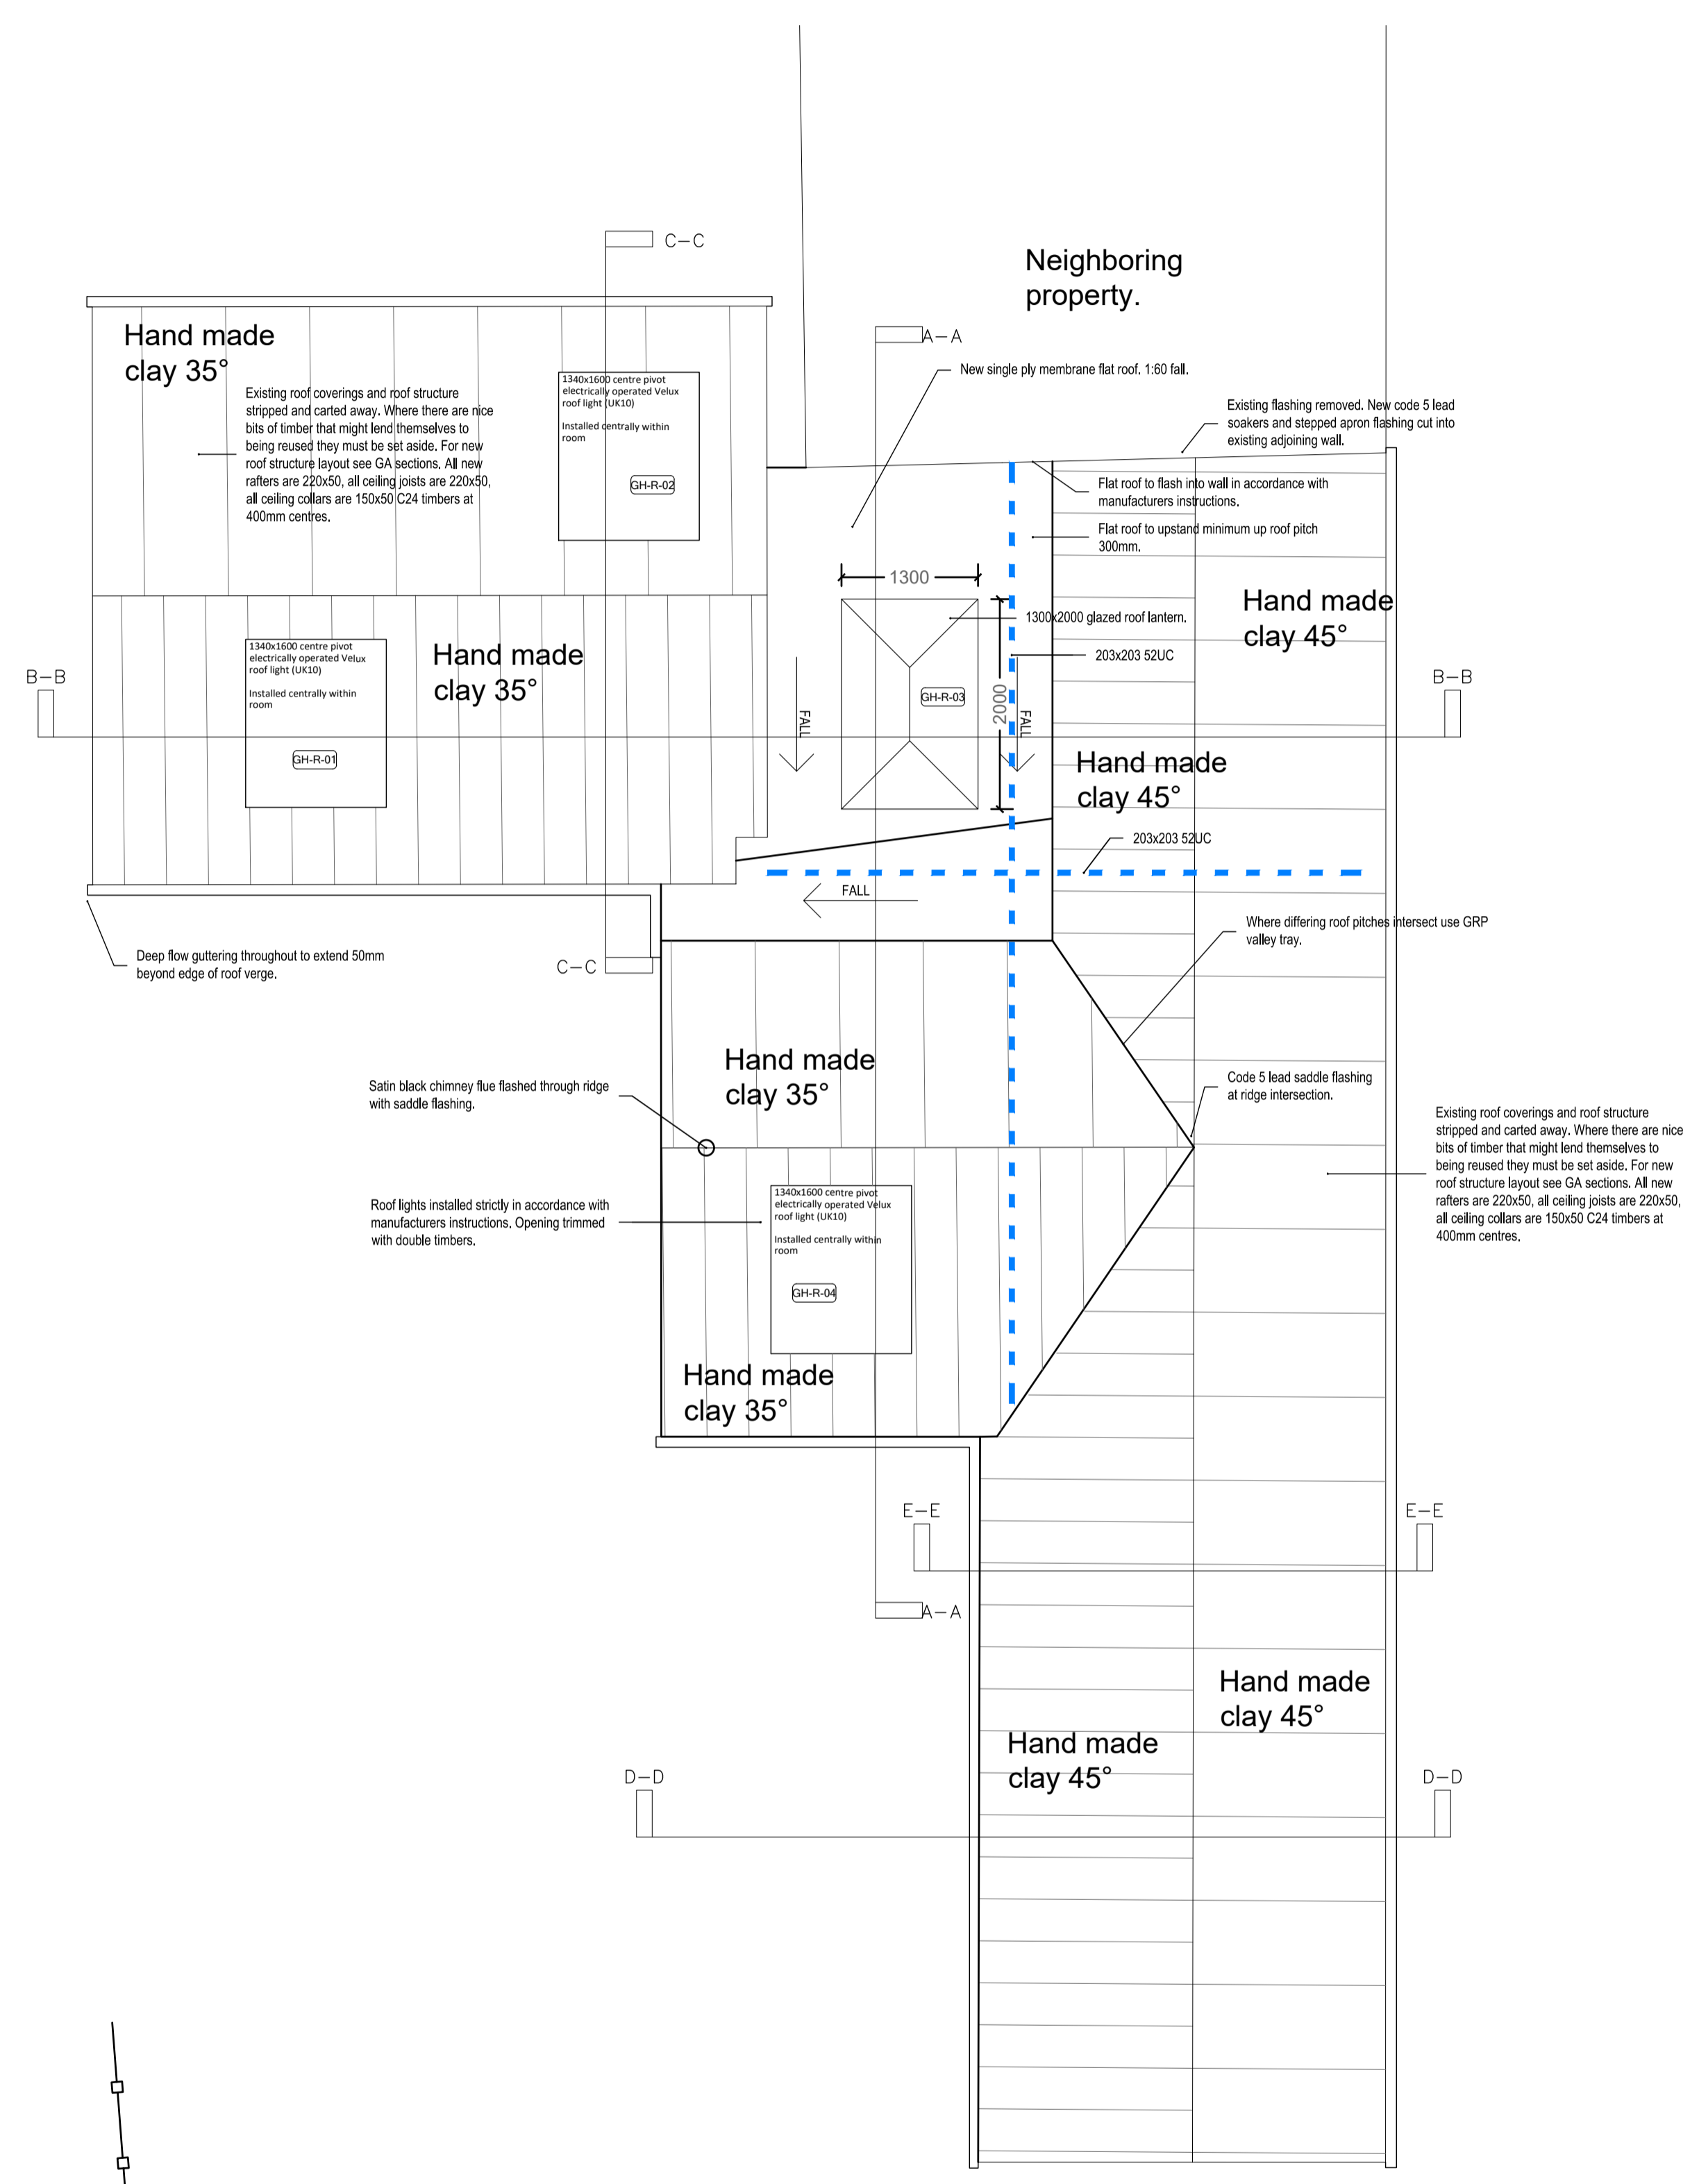

Proposed roof plan

REV.	REVISION DESCRIPTION	REV'D BY:	DATE REV'D:

PROJECT:
MANOR COURT FARM
ASHURST ROAD, ASHURST
TUNBRIDGE WELLS, KENT, TN3 9TB

CLIENT:



DRAWING TITLE:
THE GATEHOUSE
PROPOSED ROOF PLAN

DATE:	PAGE SIZE:	SCALE:
Nov 21	A1	1:50
DRAWING NUMBER: P086-11-302		REVISION NUMBER: -