

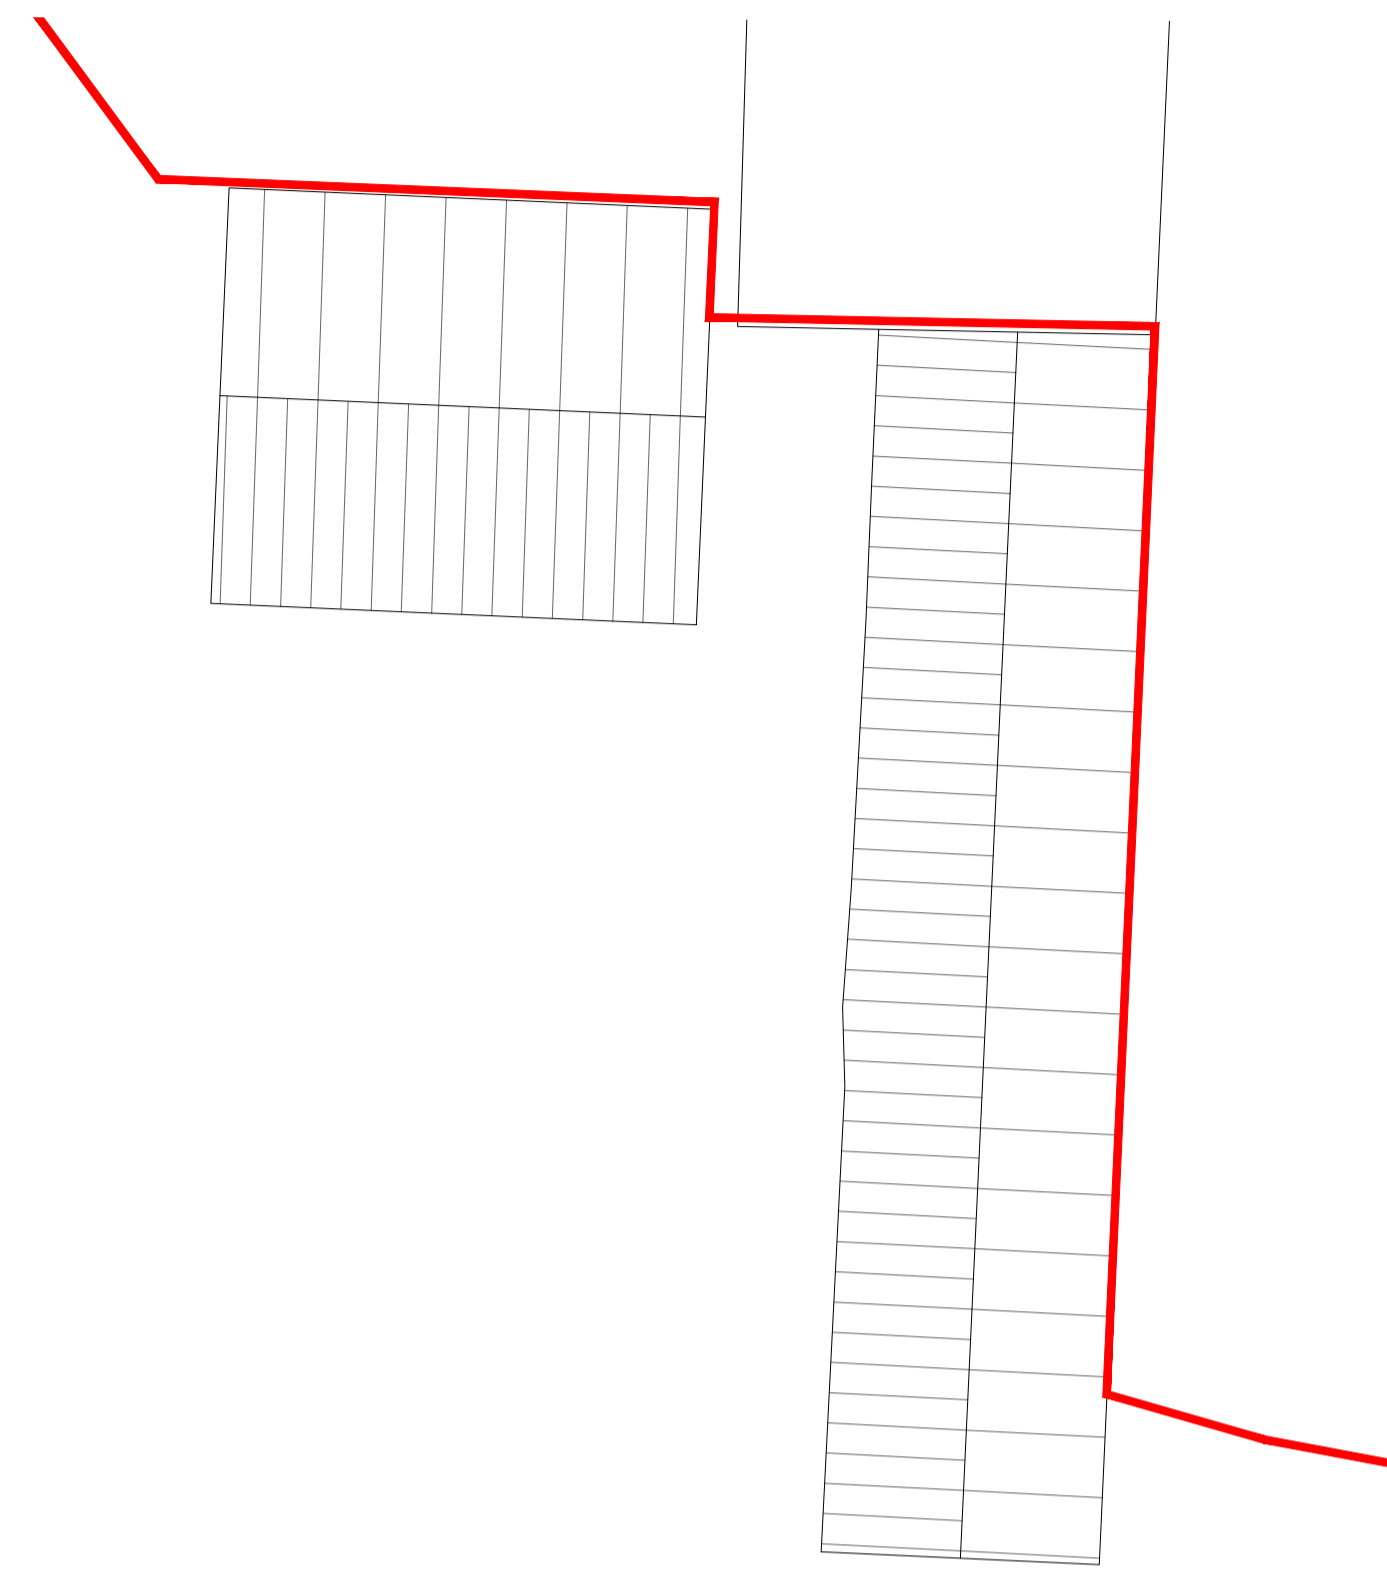



Ground floor

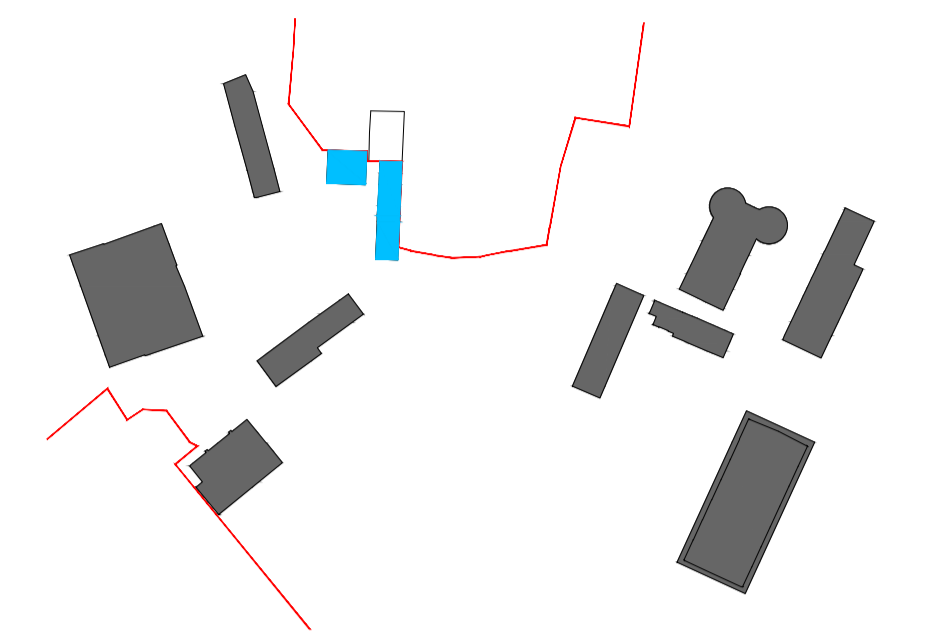


Roof plan

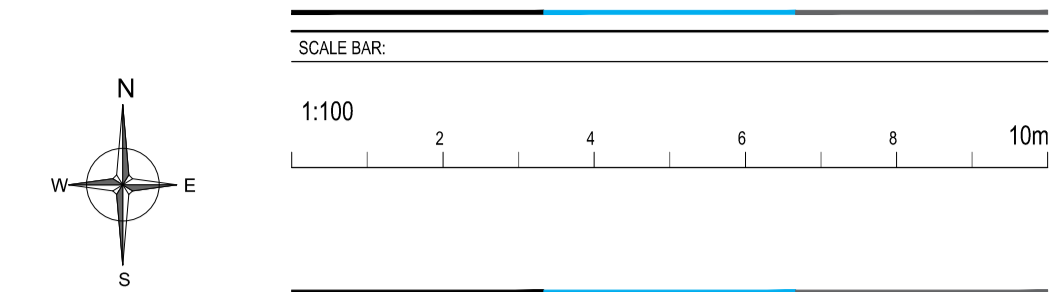


Site key plan 1:1250  
Buildings on this page hatched in blue.

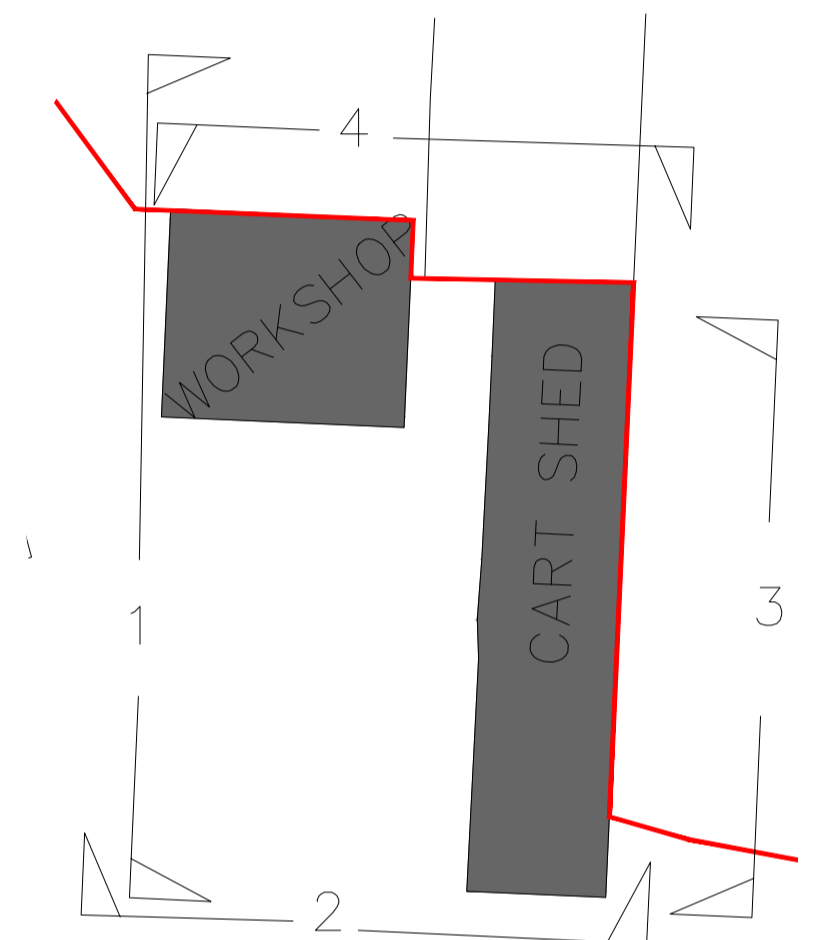


Elevation key plan 1:200

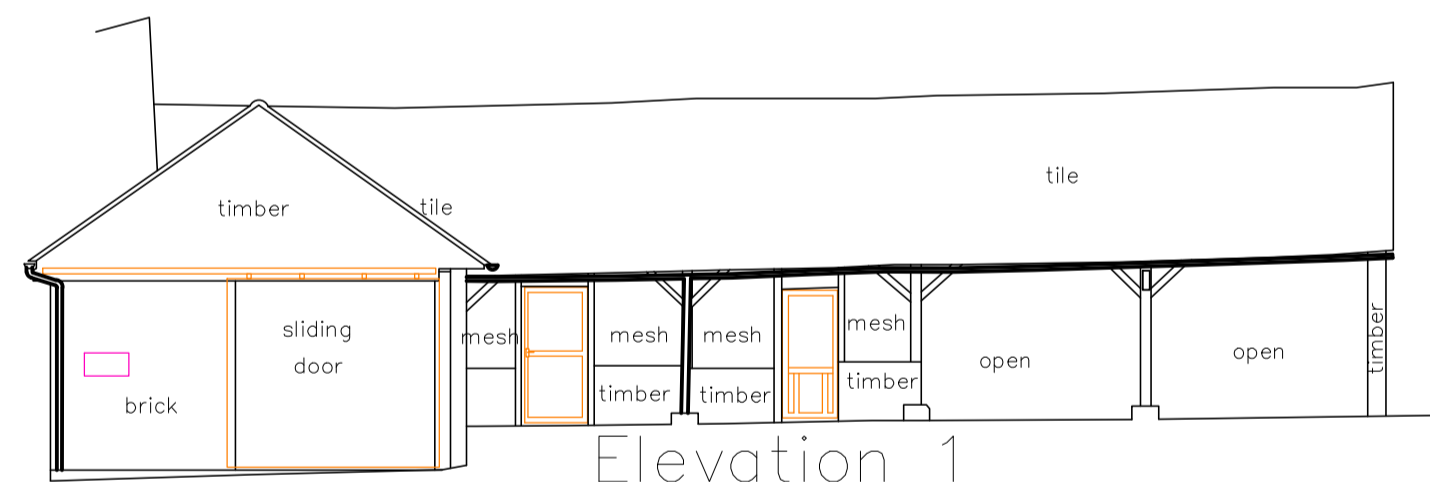


Elevation 1

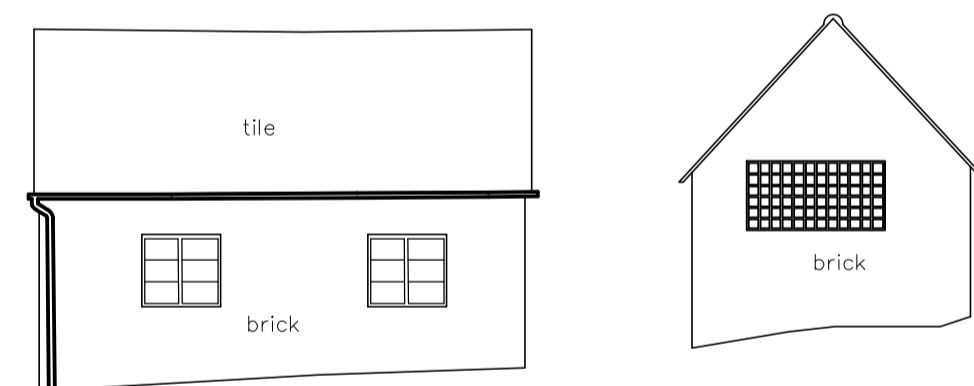

Elevation 2

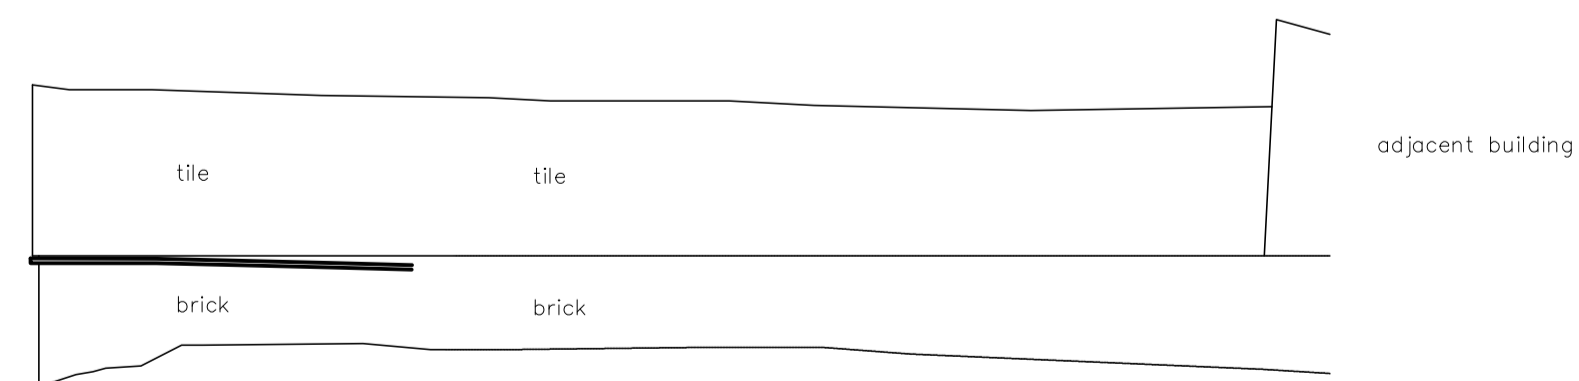

Elevation 3

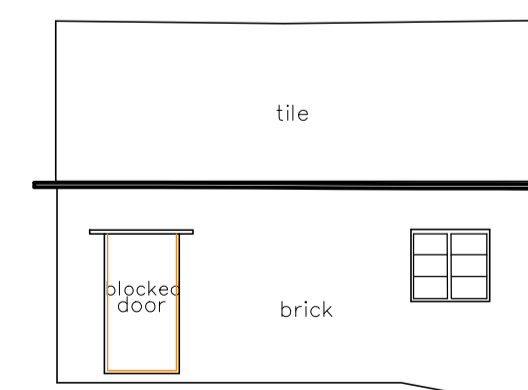

Elevation 4

REV.	REVISION DESCRIPTION	REV. BY	DATE REV'D

PROJECT:  
**MANOR COURT FARM**  
 ASHURST ROAD, ASHURST  
 TUNBRIDGE WELLS, KENT, TN3 9TB



DRAWING TITLE:  
**WORKSHOP AND CART SHED**  
**EXISTING PLANS AND ELEVATIONS**

DATE	PAGE SIZE	SCALE
Nov 21	A1	1:100
DRAWING NUMBER: <b>P086-11-001</b>		REVISION NUMBER: -