

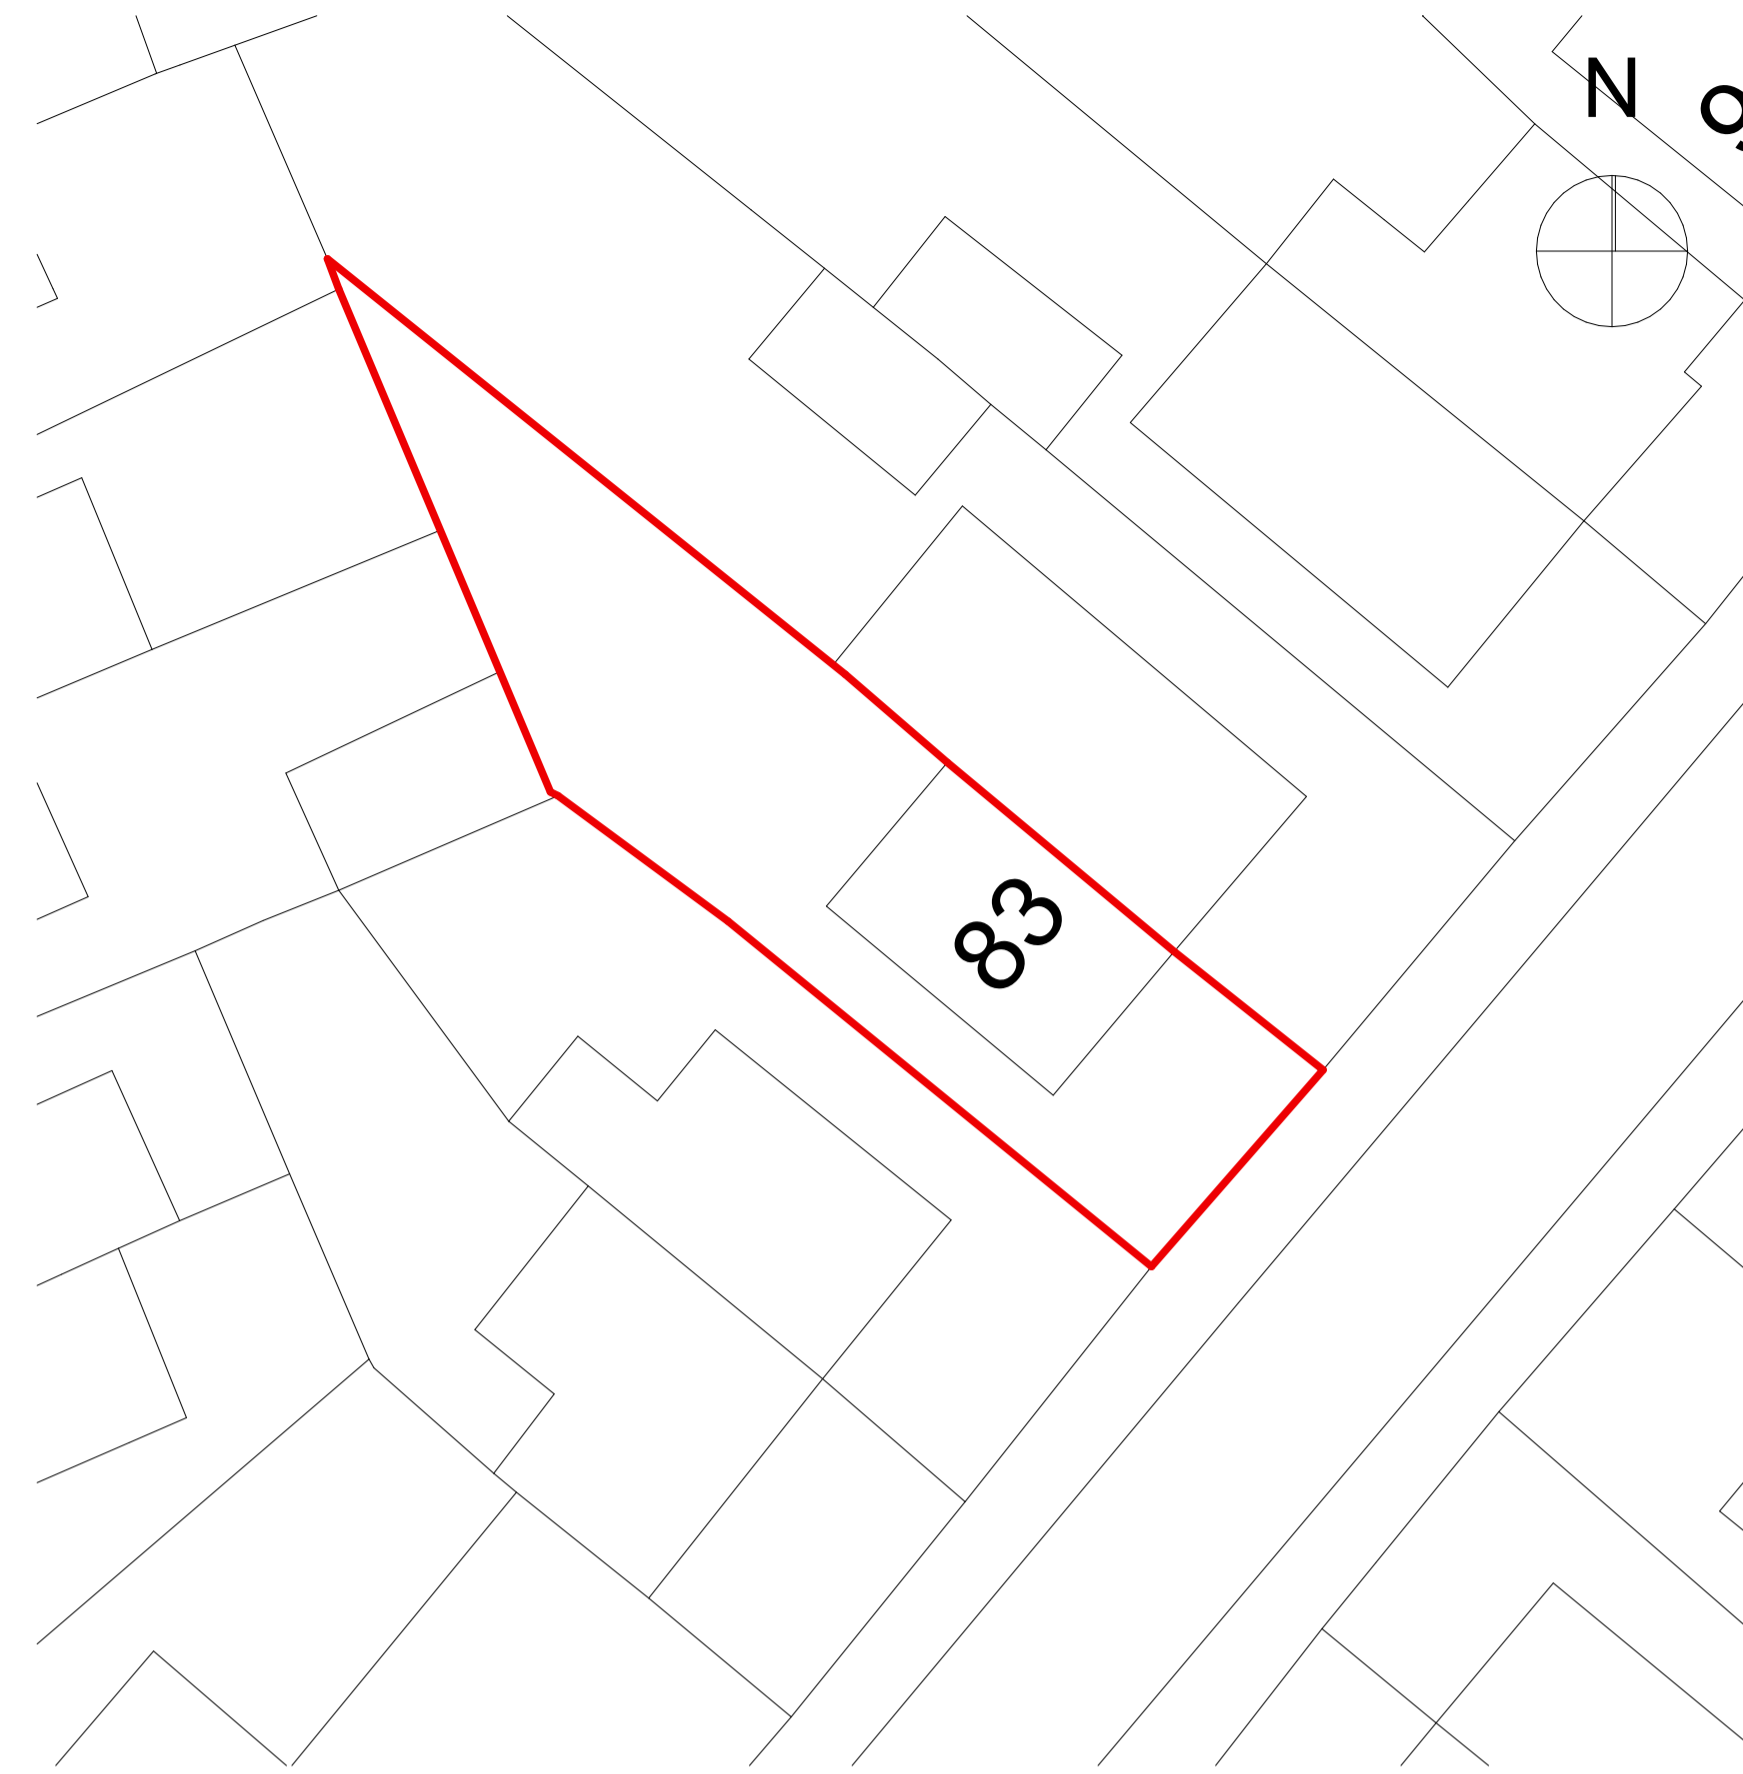



Existing Plan

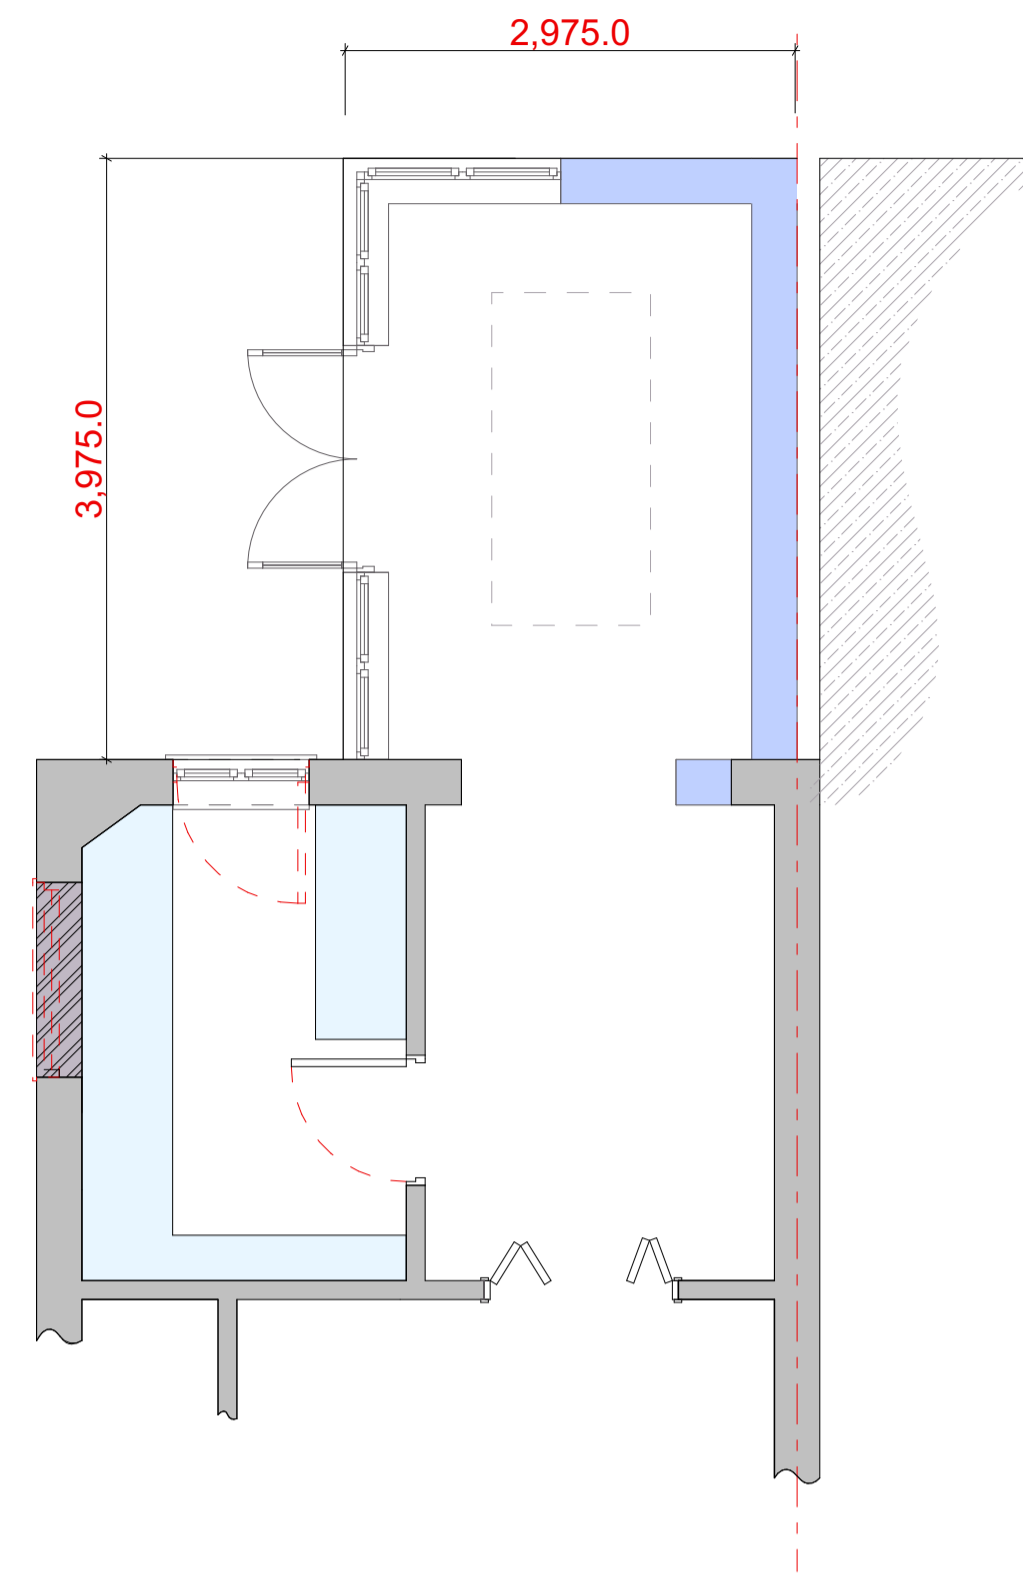



Existing Site Plan

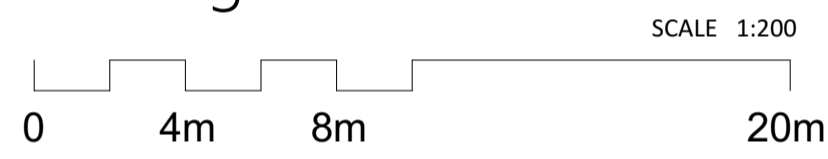

Proposed Plan

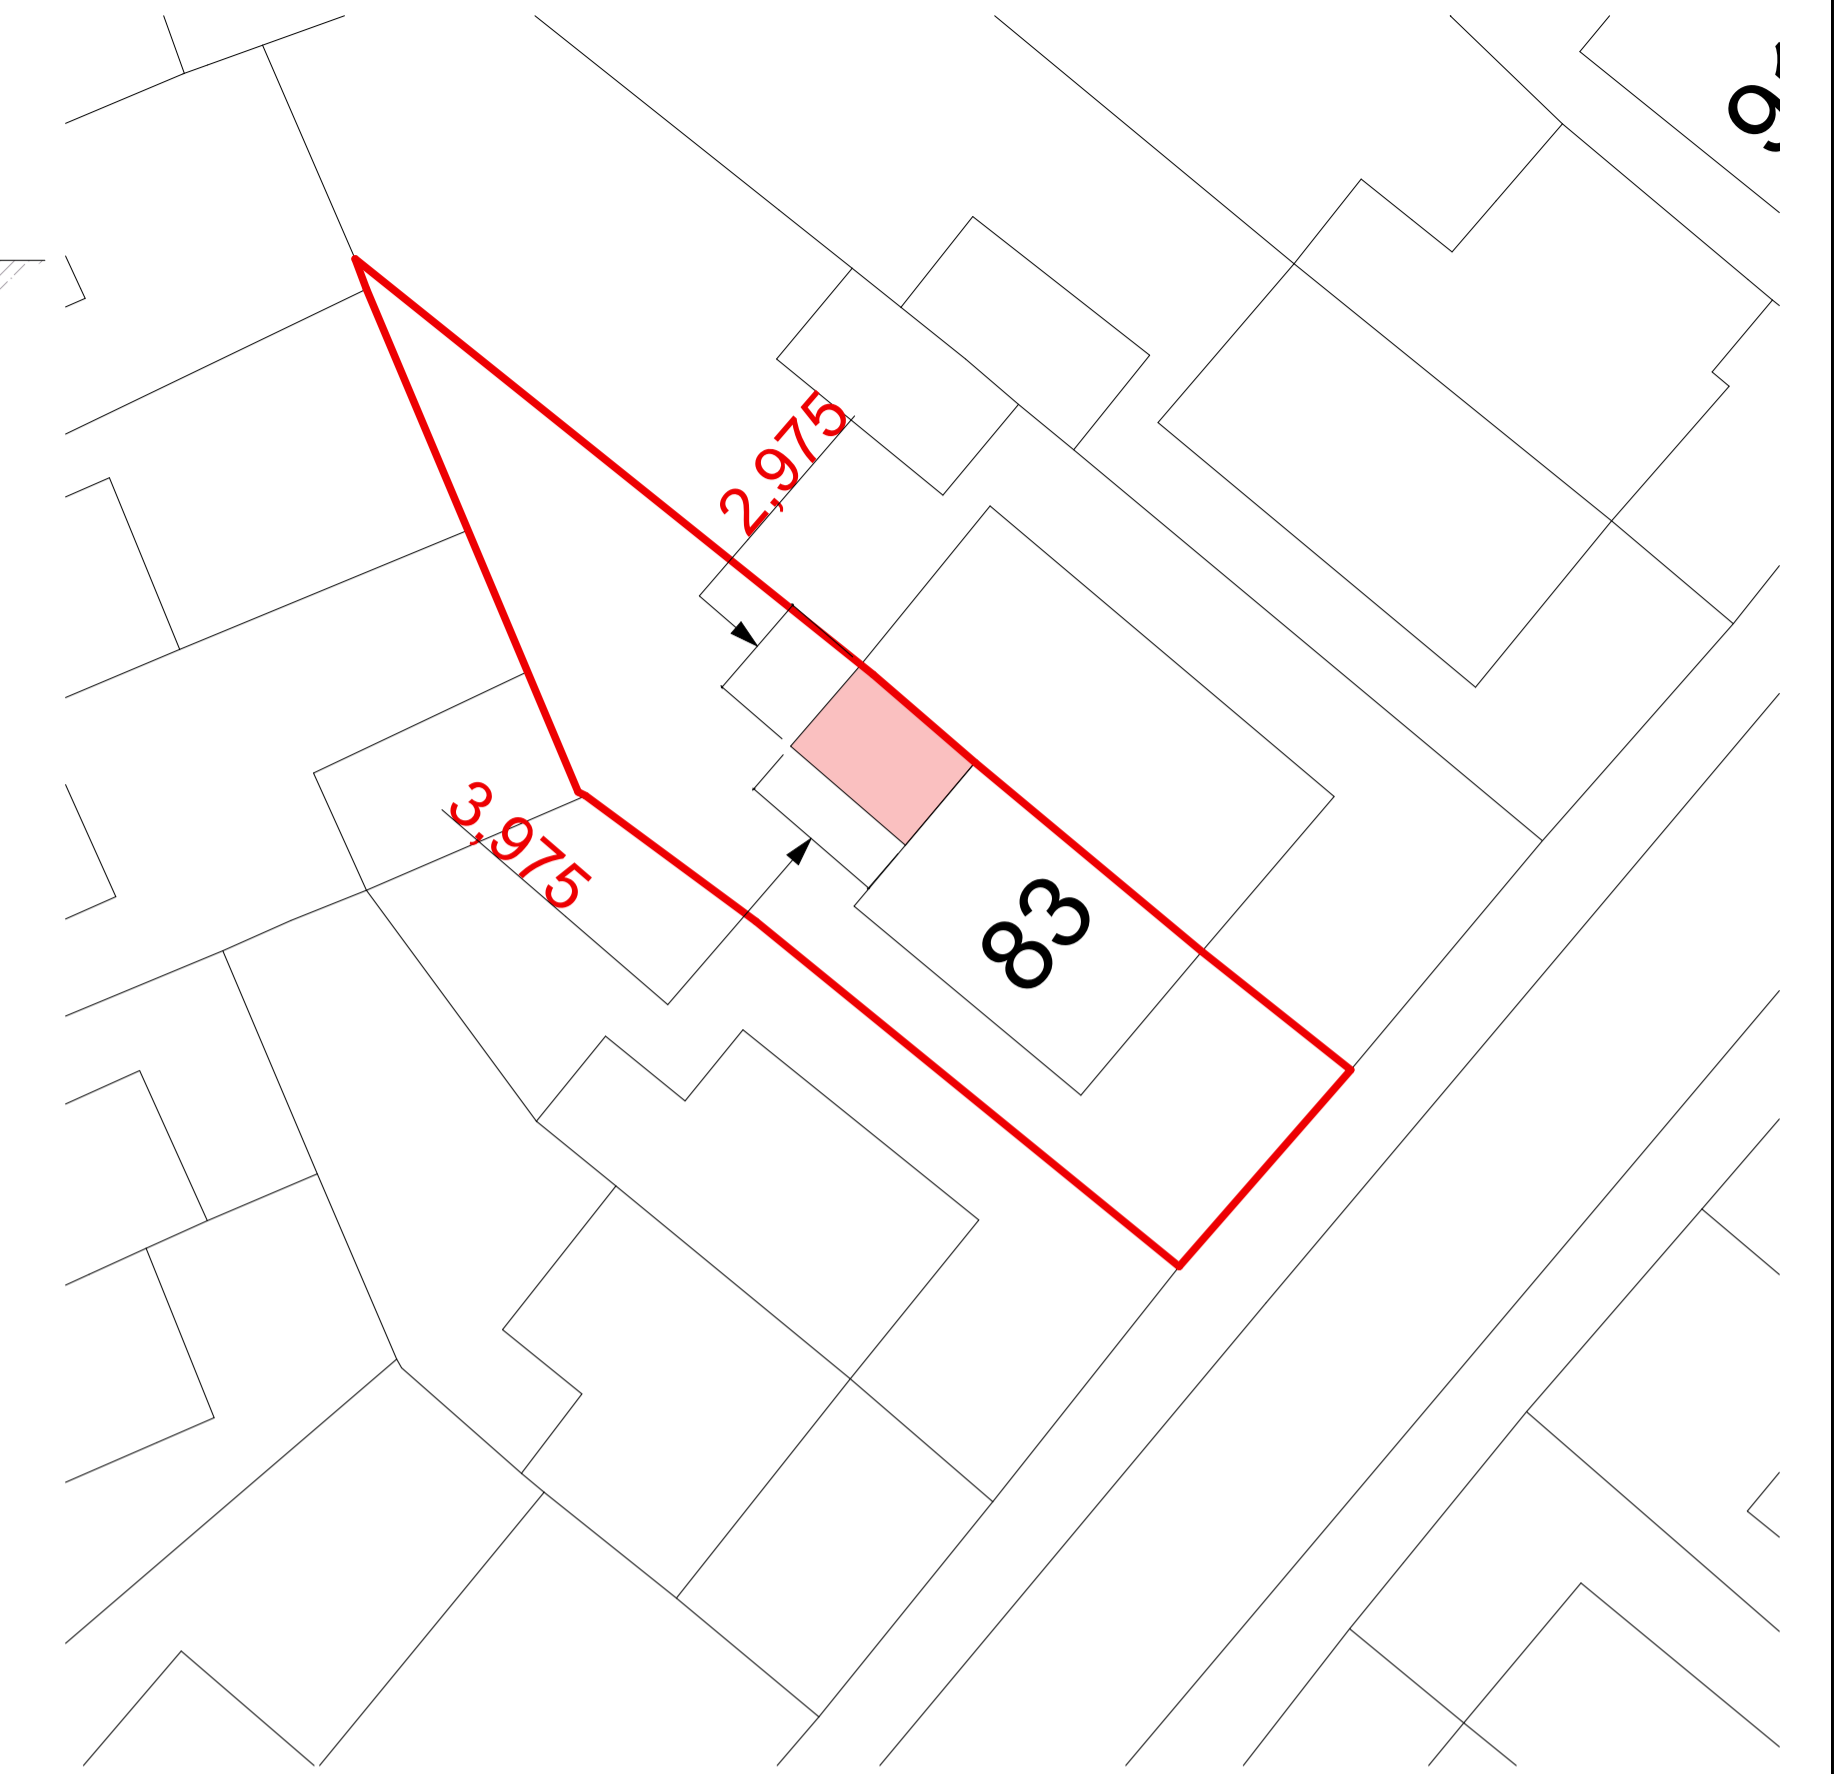


Proposed Site Plan

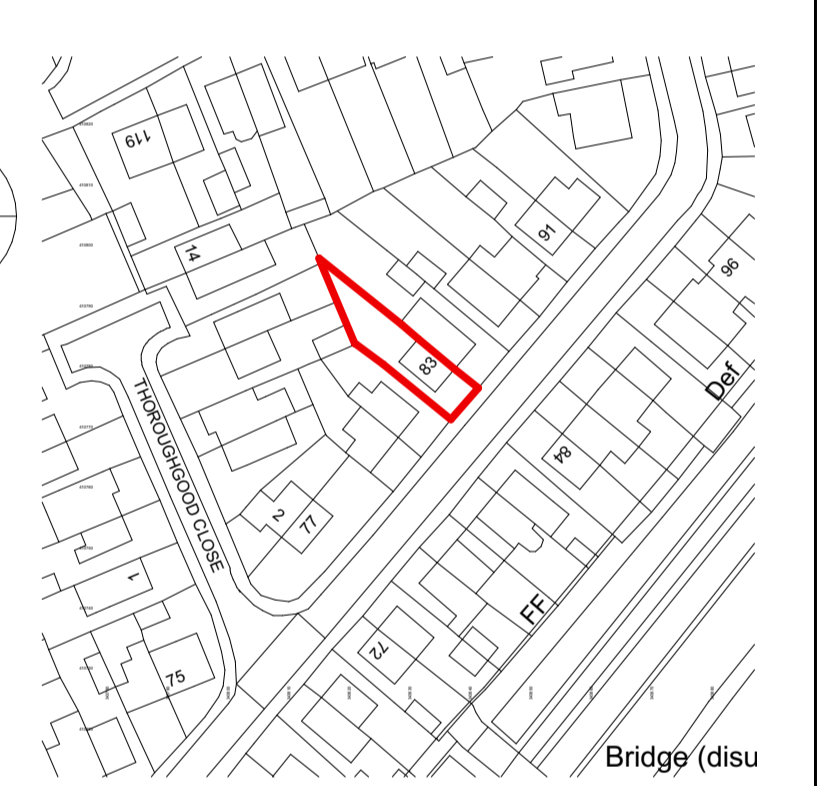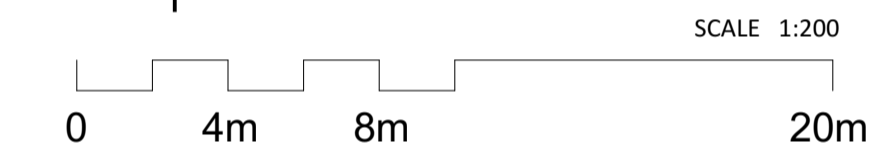


Location Plan




Existing Rear Elevation

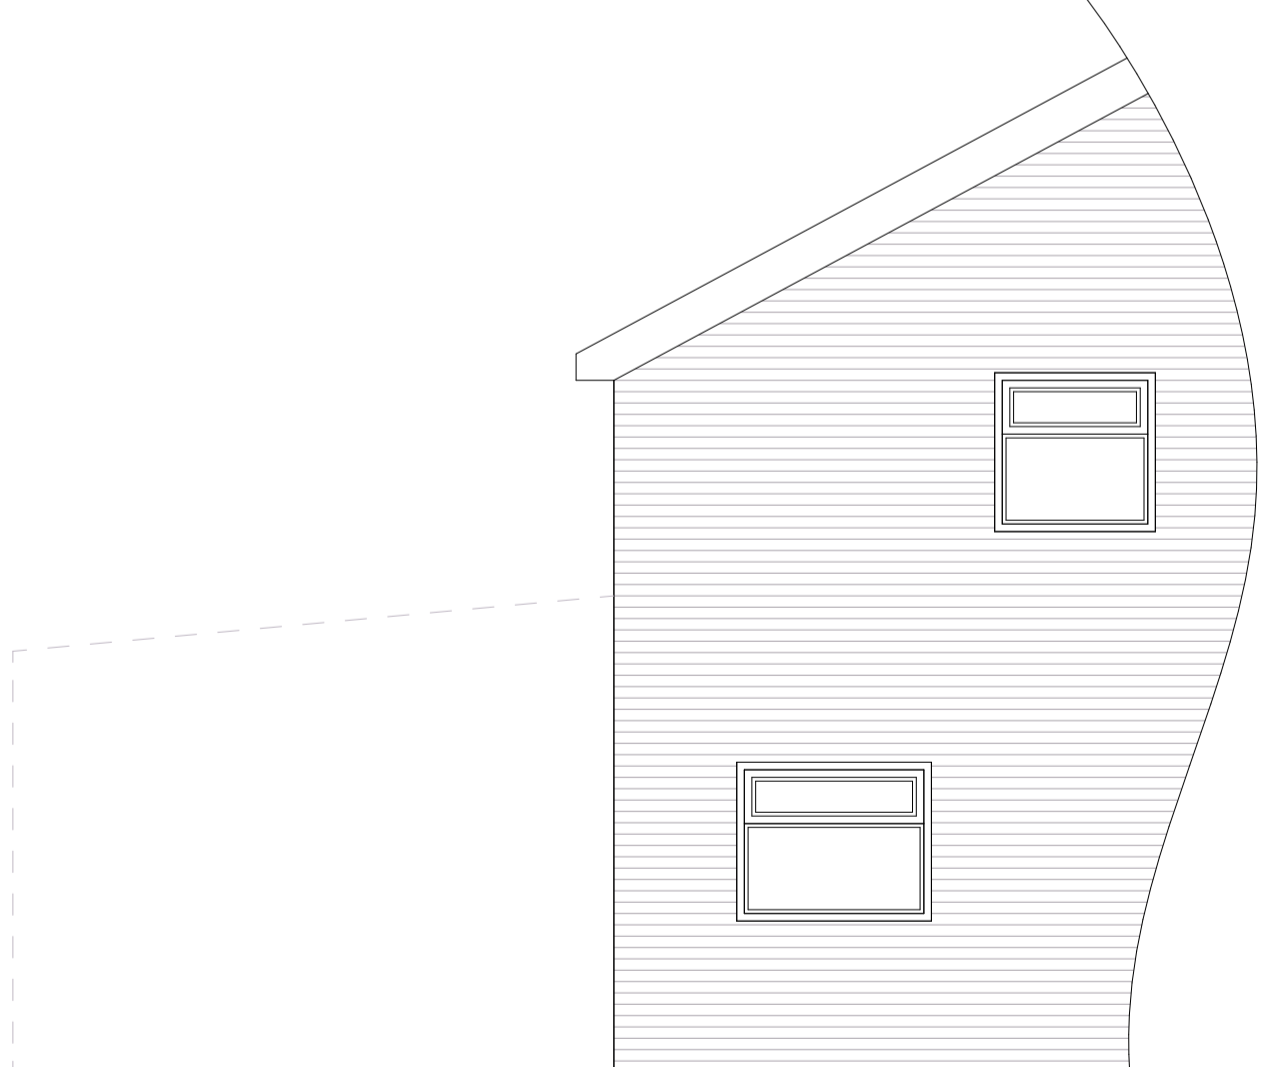

Existing Side Elevation

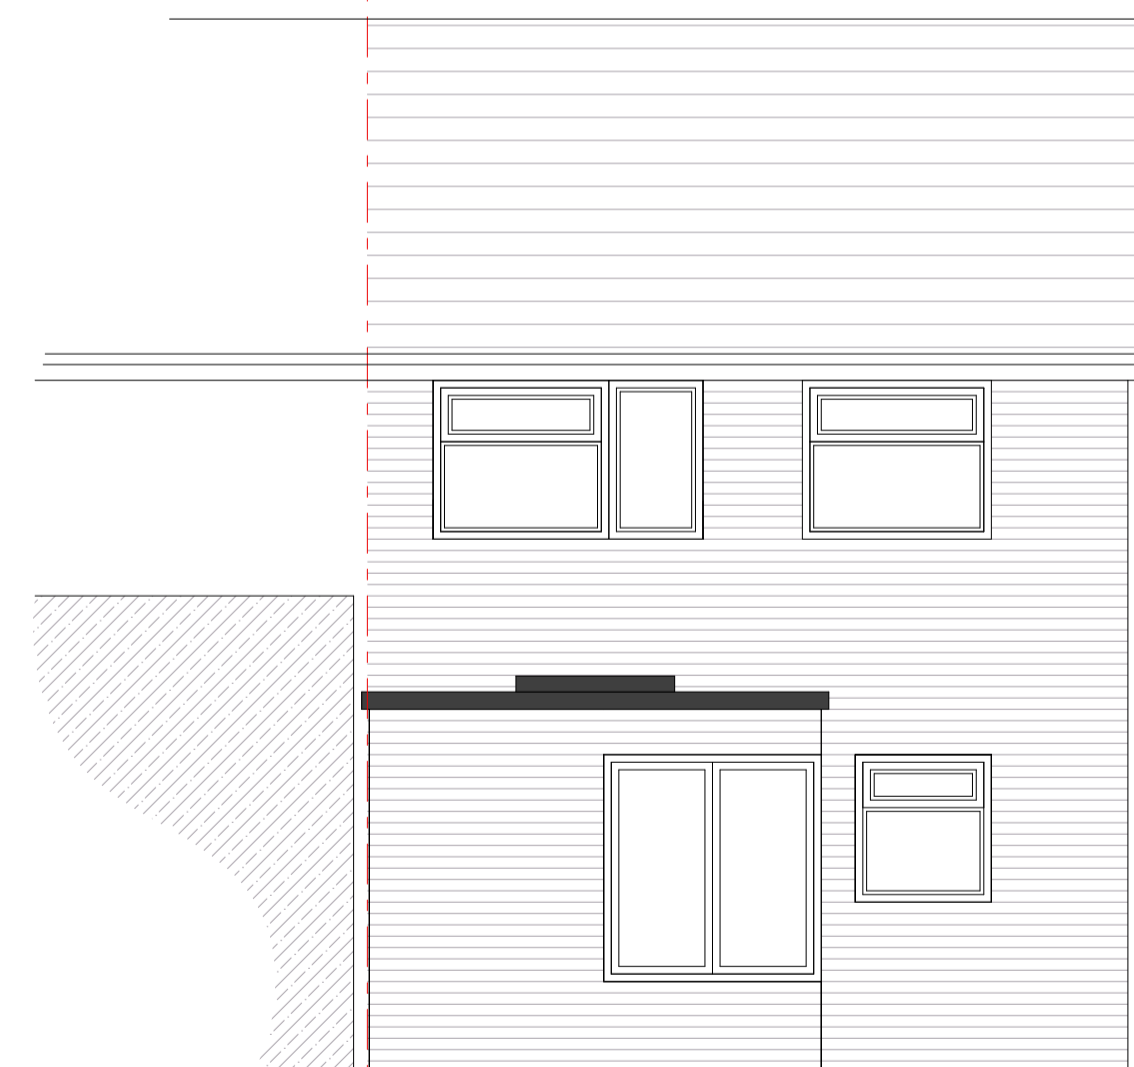

Proposed Rear Elevation

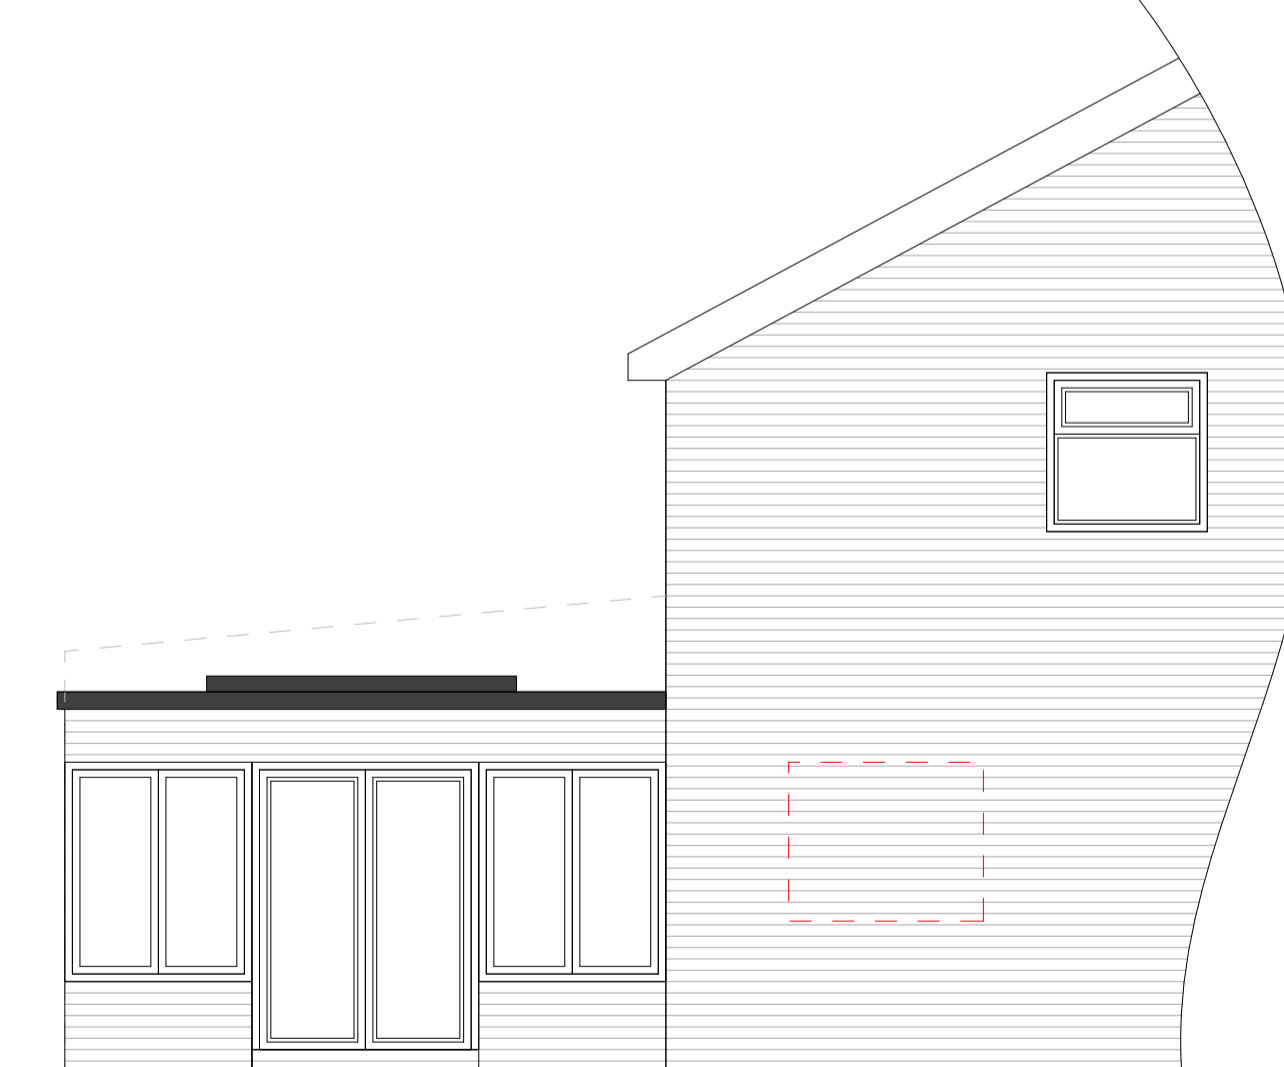

Proposed Side Elevation

Rev. Date. Description.
 Dimensions are not to be scaled from this drawing.
 All dimensions and sizes to be verified on site.
 This drawing is subject to copyright and
 is not to be reproduced in part or whole without approval from
 LBCdesign.

PLANNING

LBC Design
 Architectural Services
 19 School Lane,
 Salford, Greater Manchester,
 Lancashire,
 WN8 8EH
 t: 01695 717299
 m: 07734 387384
 e: lukec@lbcdesign.co.uk

Job:
**Single Story Rear Extension
 83 Manor Avenue,
 Burscough**

Title:
Existing / Proposed Plans & Elevations

Client: **Mr. B Neill**

Scale @ A1:
1:50/200/1250

Drawn: LC	Checked: -	Date: 06/23
--------------	---------------	----------------

Job No. 2023-1063	Dwg. No. G01	Rev.
----------------------	-----------------	------