


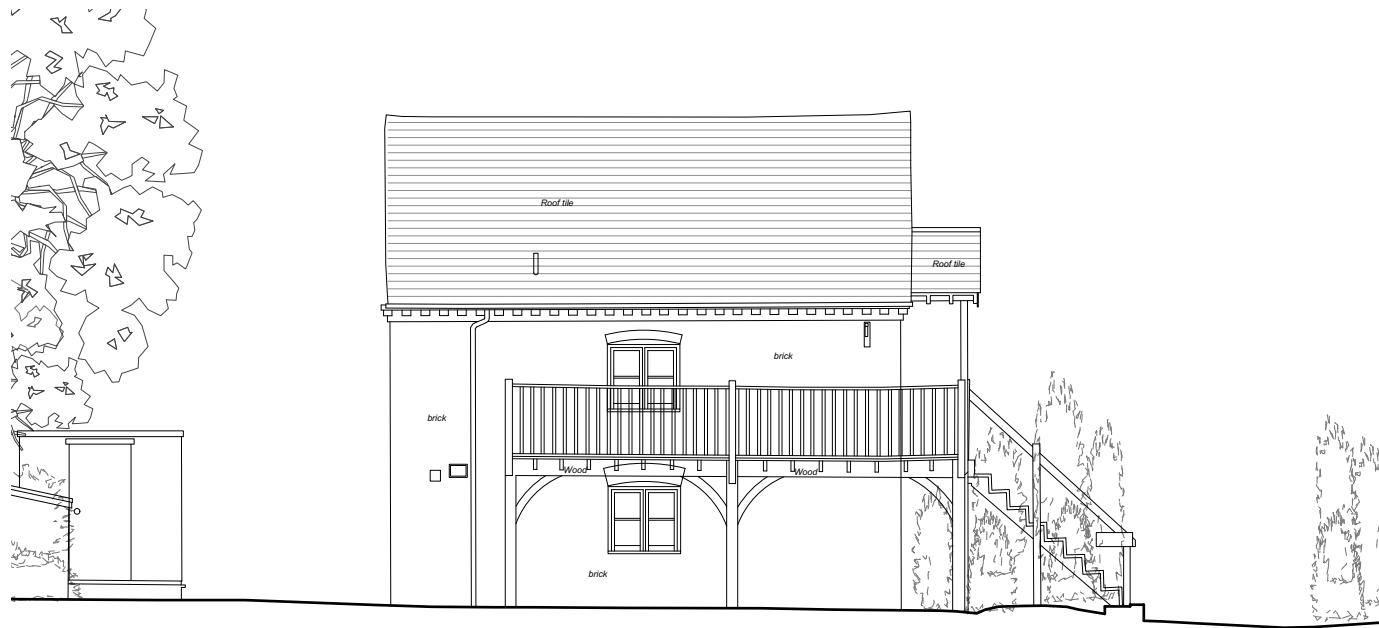


FRONT ELEVATION (STREET VIEW)



REAR ELEVATION



WEST SIDE ELEVATION

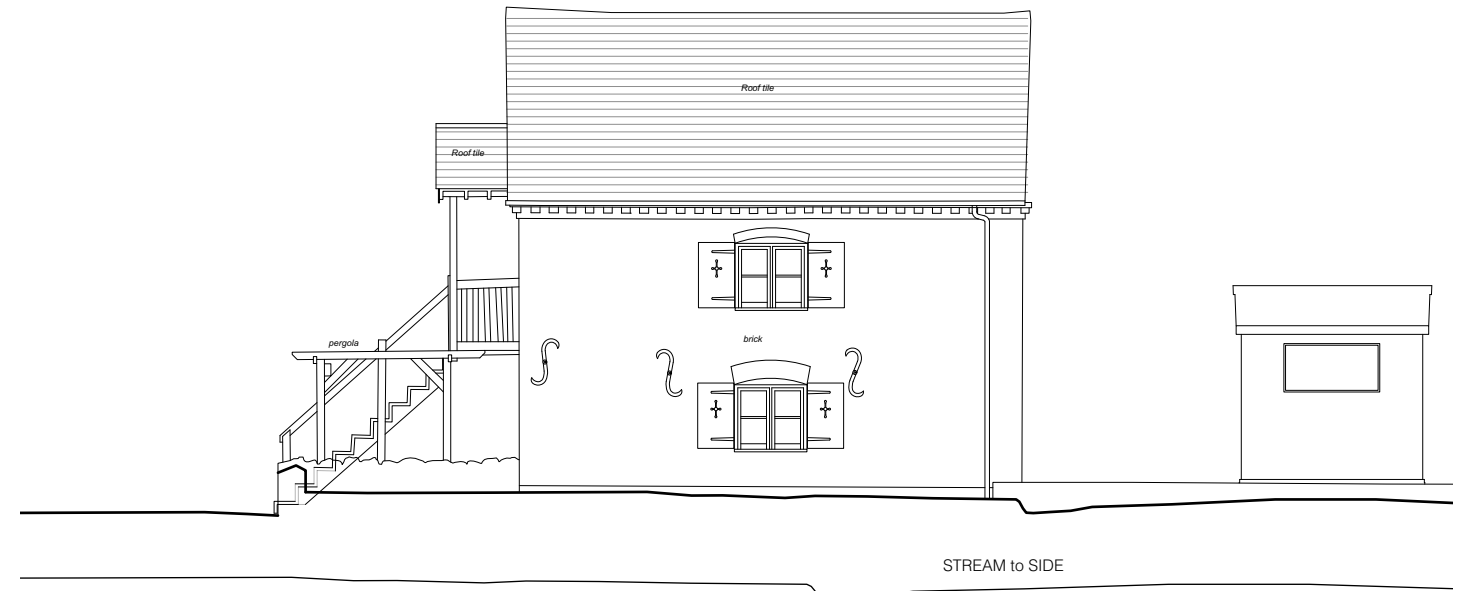

EAST SIDE ELEVATION

hales marshall design architects
 Walnut House, Teston Road, Offham Kent. ME19 5NJ
 © hales marshall design architects ltd
 t: +44 (0)1732 848795
 e: info@halesmarshalldesign.co.uk

notes:



project	The Granary, Chapel Lane, Bearsted, Kent ME14 4PF	title	Elevations
for	Ben Gillett	status	existing
		scale	1:100 @ A3
		drawing number	0234-X200
		date	May '23