




61.000
 60.000
 59.000
 58.000
 57.000
 56.000
 55.000
 54.000
 53.000

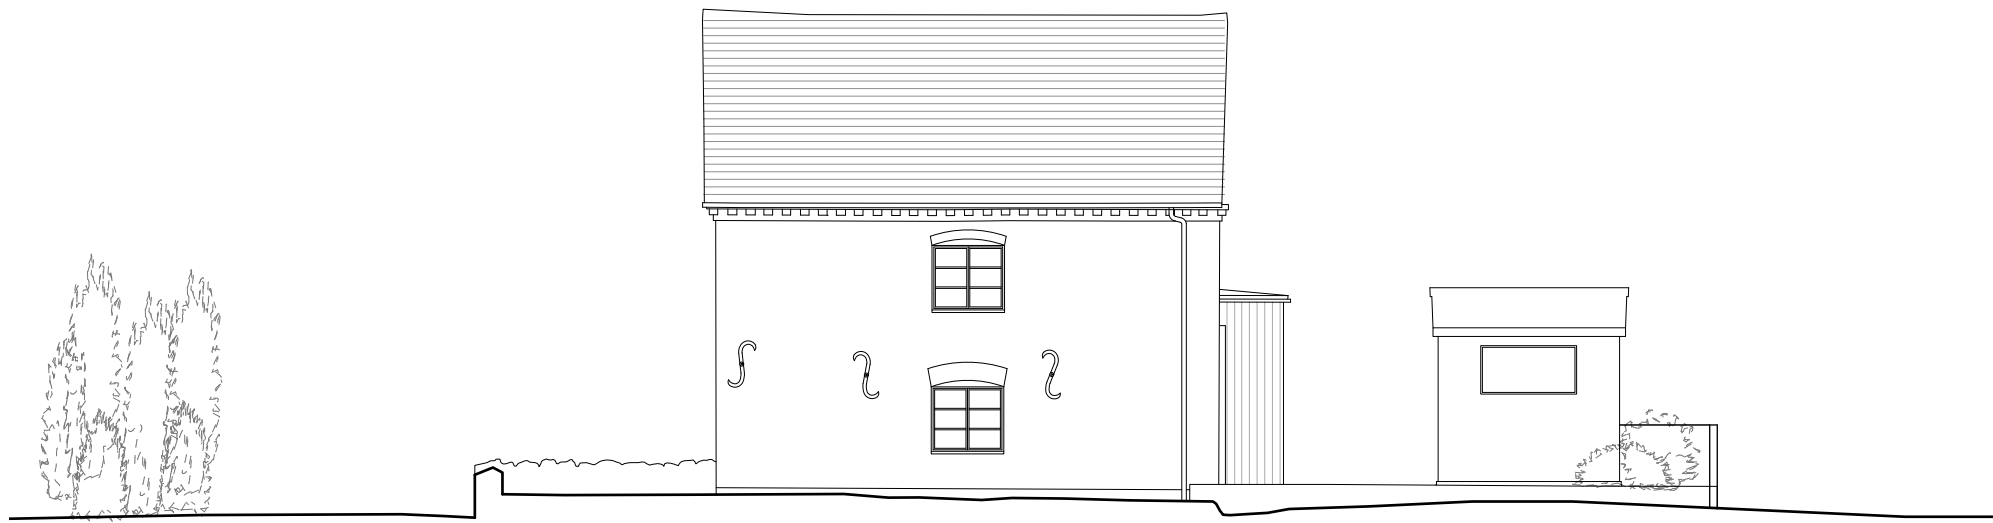

NORTH ELEVATION - REAR VIEW

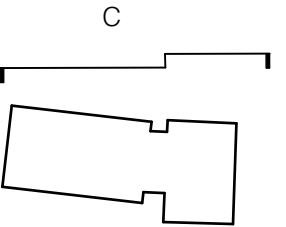

EAST ELEVATION - SIDE VIEW

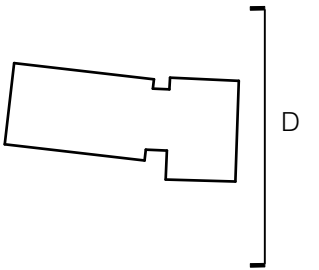

hales marshall design architects
 Walnut House, Teston Road, Offham Kent. ME19 5NJ
 © hales marshall design architects ltd
 t: +44 (0)1732 848795
 e: info@halesmarshalldesign.co.uk

notes:



<i>project</i>	The Granary, Chapel Lane, Bearsted, Kent ME14 4PF	<i>title</i>	North and East Elevations		
		<i>status</i>	planning		
<i>for</i>	Ben Gillett	<i>scale</i>	1:100 @ A3	<i>drawing number</i>	0234-P201
				<i>date</i>	Dec. '23