



Copyright of this drawing is the property of Urban Edge Architecture Limited. It must not be reproduced or amended nor used in the execution of any works whether in conjunction with the proposed works for which it is prepared or otherwise without the express consent in writing of Urban Edge Architecture Limited.

UrbanEdge Architecture Limited
One Scotgate Mews, Scotgate,
Stamford, Lincolnshire, PE9 2FX.

Tel. +44 (0)1780 755665
Fax. +44 (0)1780 755360

THIS DRAWING IS FOR PLANNING ONLY AND IS NOT TO BE USED FOR TENDER OR CONSTRUCTION


DRAWING TO BE READ IN COLOUR



GROUND FLOOR PLAN



FIRST FLOOR PLAN

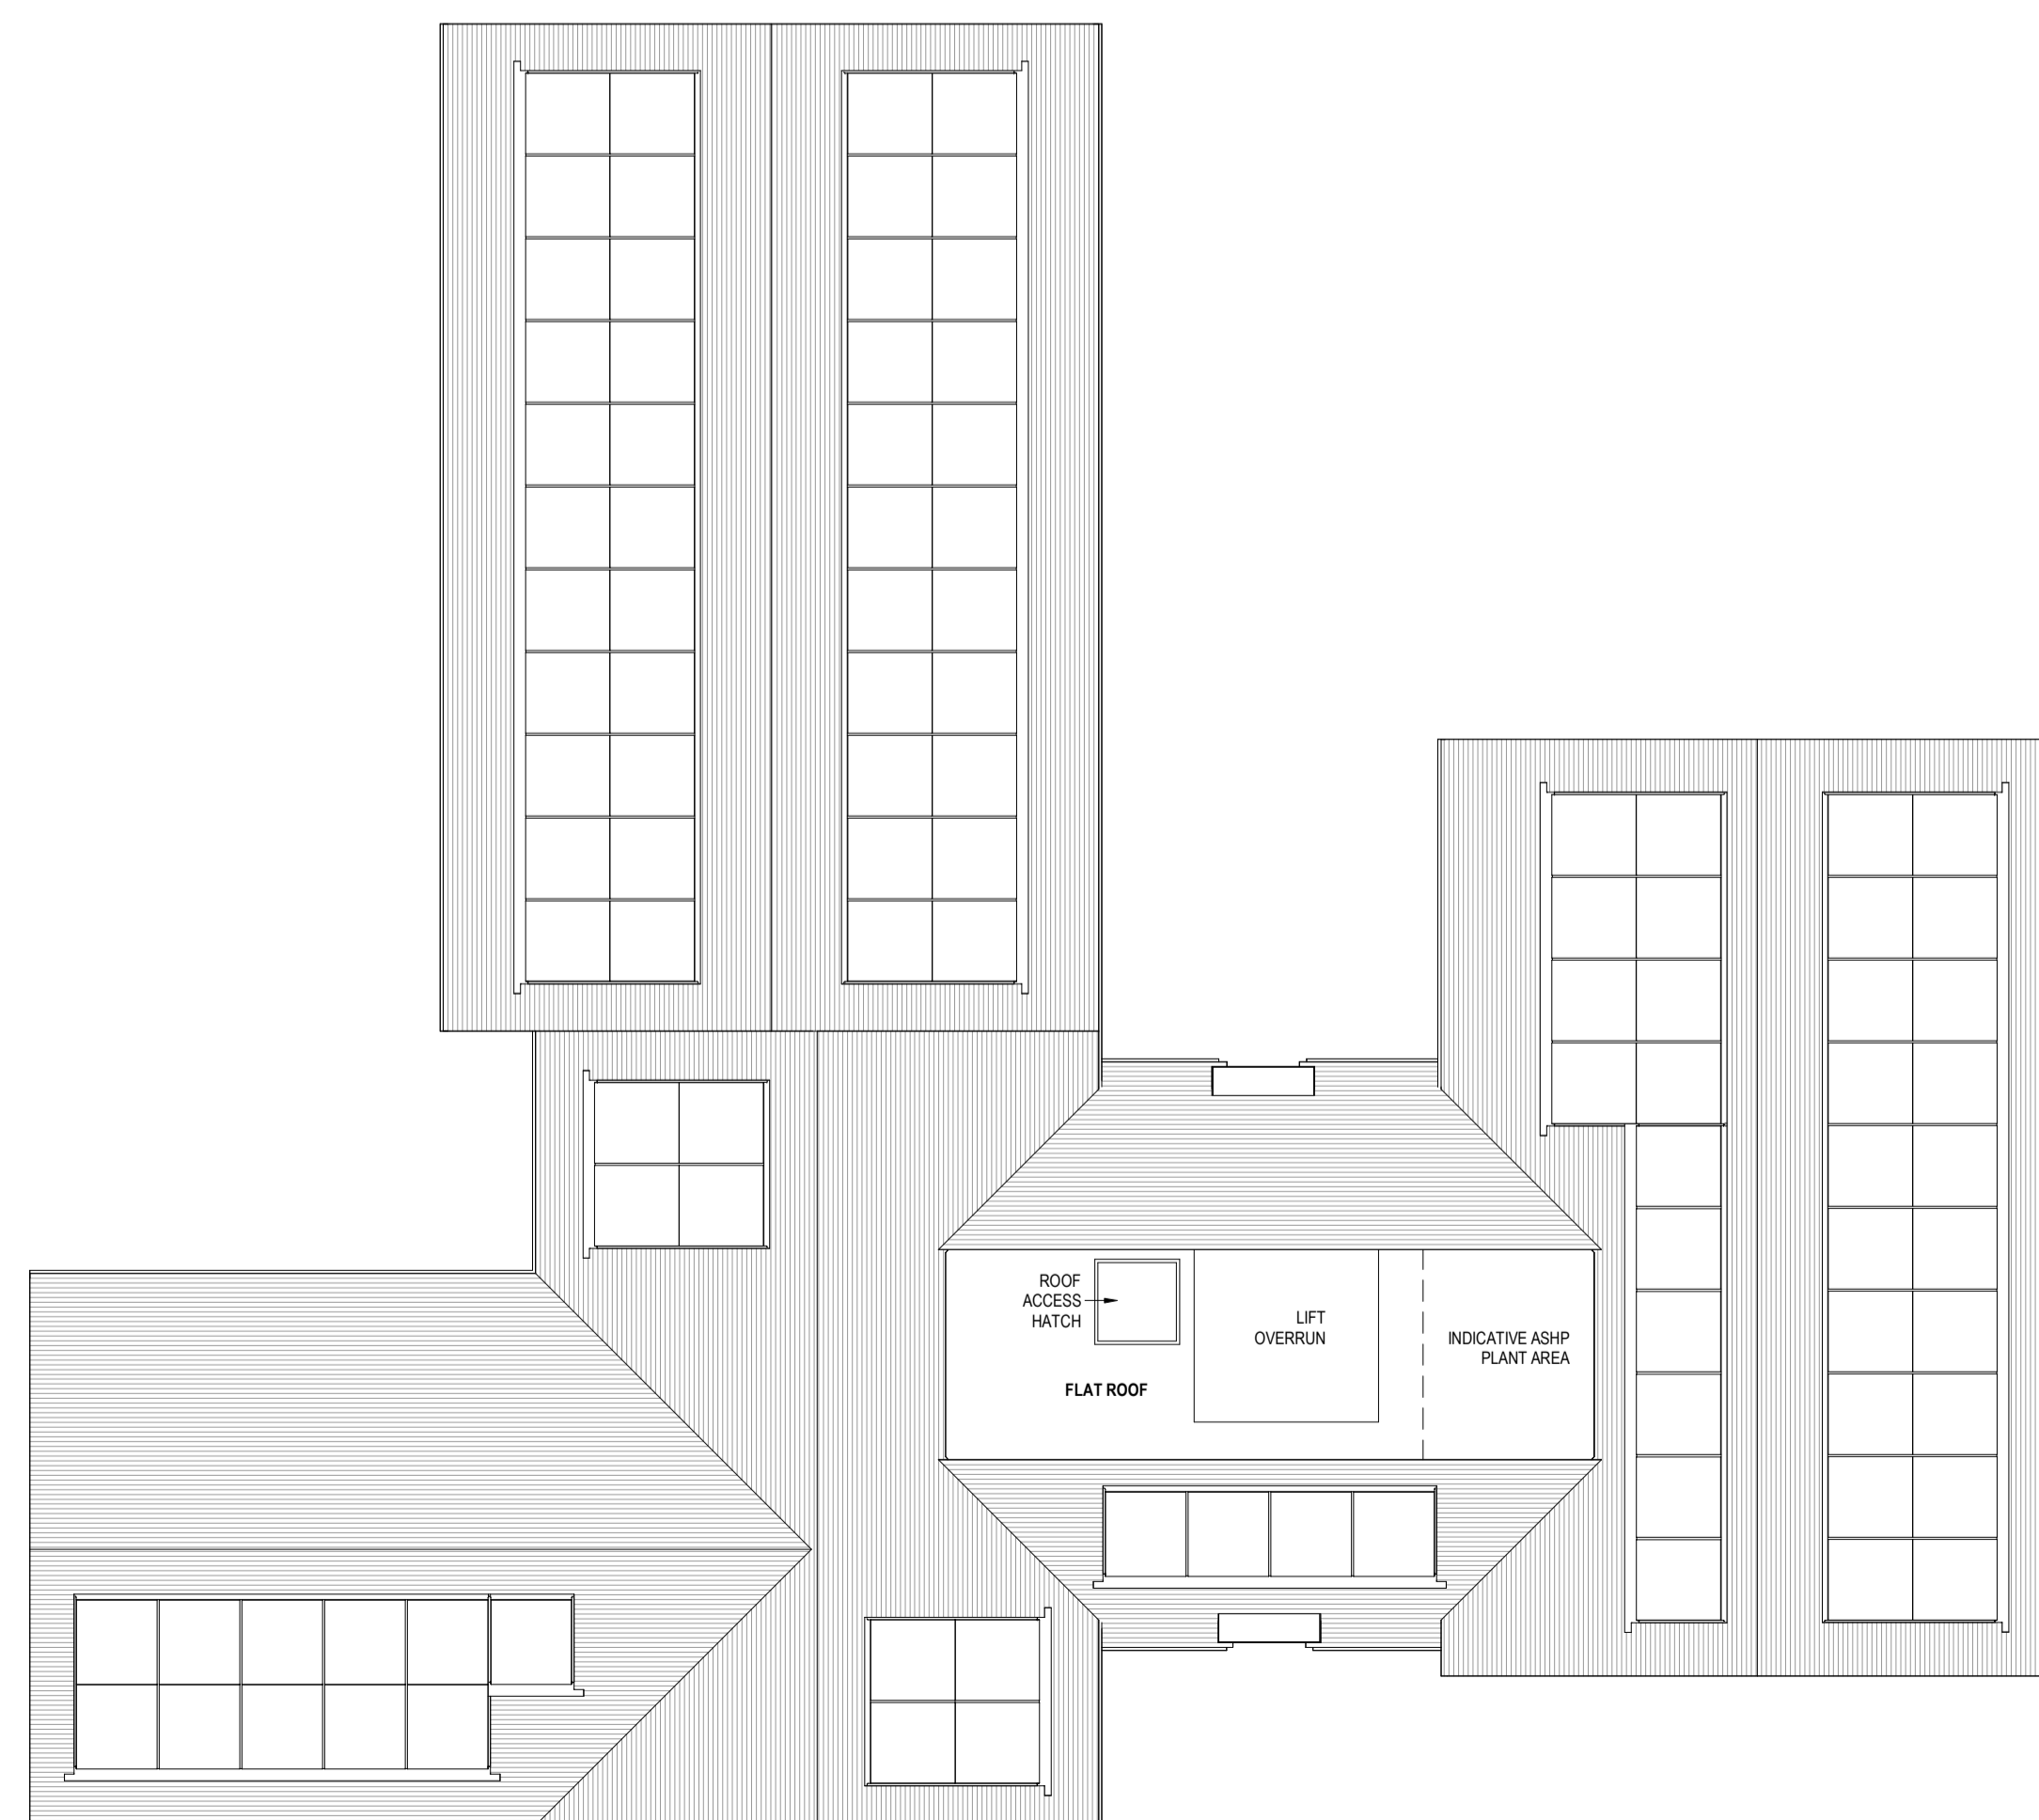

ROOF PLAN

SCALE 1:100
SCALE 1:1
0m 1m 2m 4m 6m 8m 10m
0mm 10mm 20mm 40mm 60mm 80mm 100mm

Rev No	Description	ICB	Date
001	ISSUED FOR PLANNING	ICB	05/12/23

URBANEDGE
architecture / landscape / masterplanning

Client
**SENIOR LIVING
(EDENBRIDGE) LTD**

Project
**PROPOSED RETIREMENT COMMUNITY
FORMER KENT & SURREY GOLF COURSE
EDENBRIDGE**

Drawing
**BLOCK 02
GA & ROOF PLANS
AS PROPOSED**

Urb File No	Scale	Date	Drawn	Status	Revision
2599	1:100 @ A1	SEP 2023	AJC	-	P00

Project - Organisation - Volume/System - Level - Type - Role - Number
2599-URB-B2-ZZ-DR-A-208150