



EXISTING GROUND FLOOR PLAN

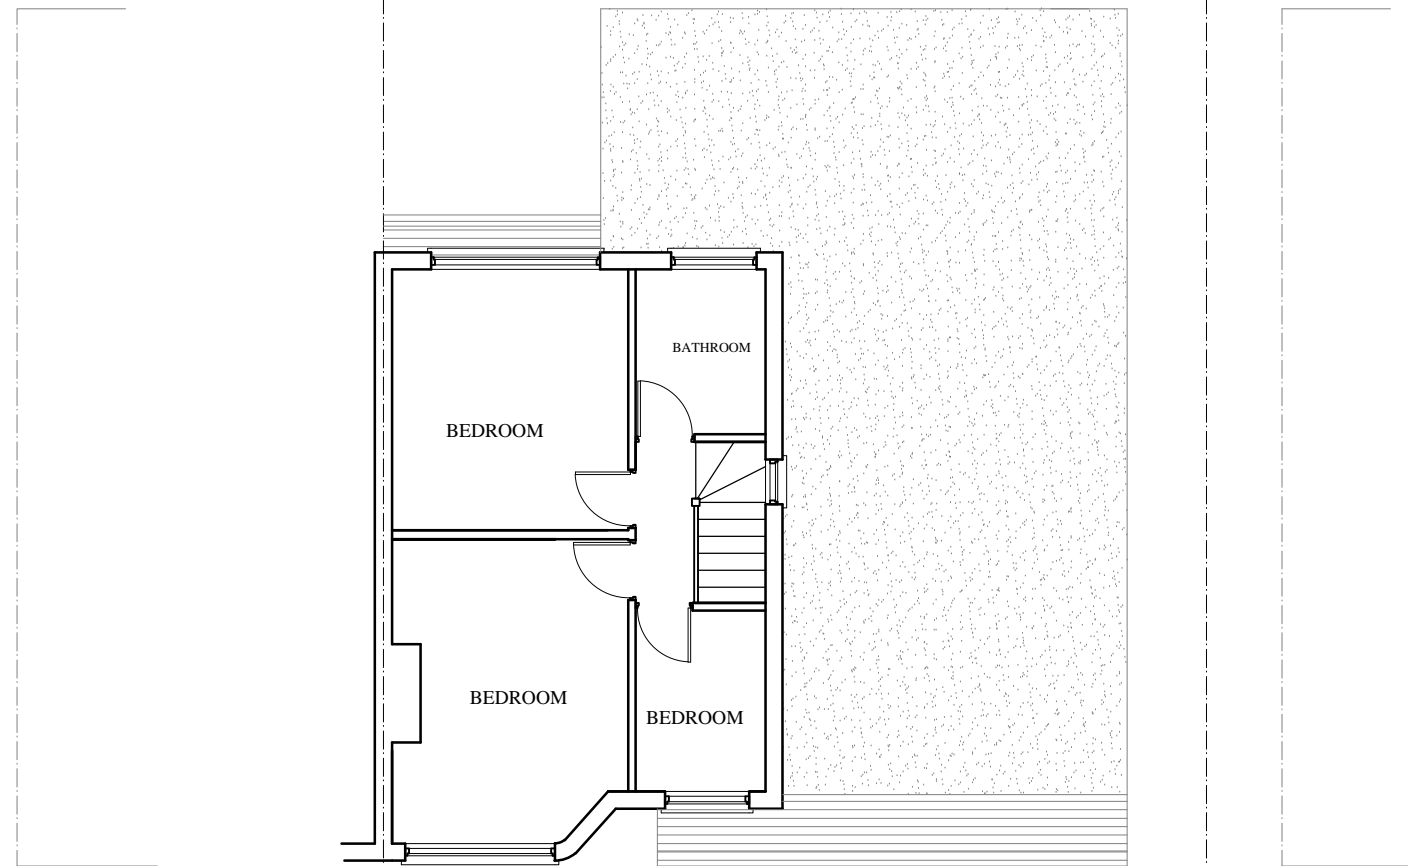

EXISTING FIRST FLOOR PLAN

SCALE IN METRES

1 : 100

 

19 WEST VIEW ROAD
SWANLEY BR8

TITLE:

PROPOSED FIRST FLOOR
SIDE AND REAR EXTENSION

SCALE:

1:100@A3

DWG NO

SD 19/PL/01