

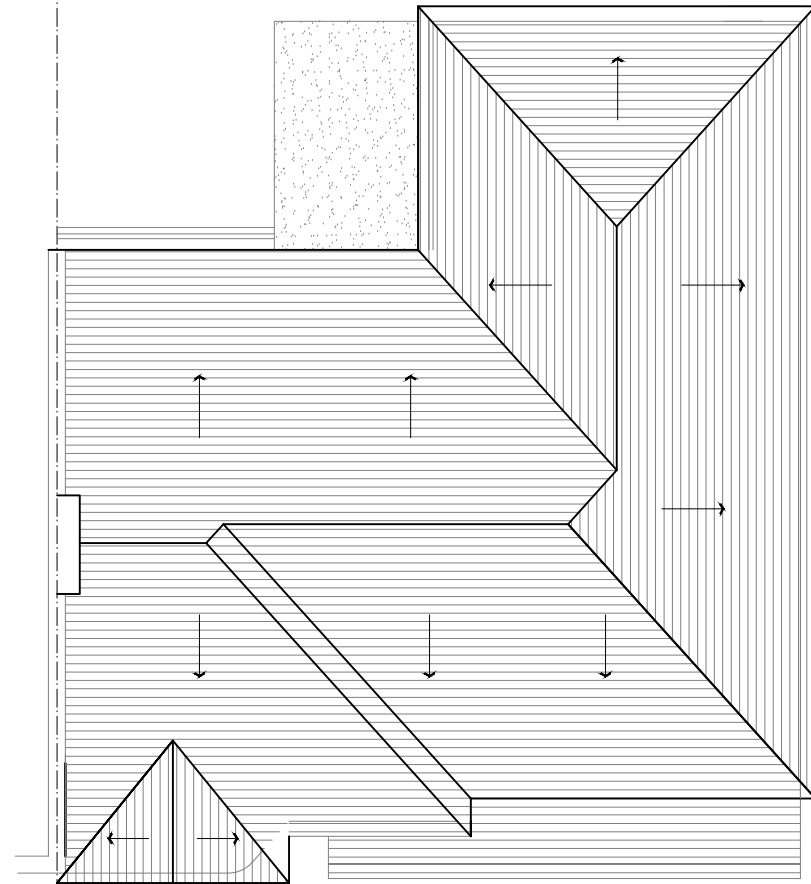


EXISTING ROOF PLAN

 

PROPOSED ROOF PLAN

SCALE IN METRES

 

19 WEST VIEW ROAD
SWANLEY BR8

TITLE:
PROPOSED FIRST FLOOR
SIDE AND REAR EXTENSION

SCALE: 1:100@A3

DWG NO SD19/PL 05