

O-RU SHALL HAVE NO RESPONSIBILITY FOR ANY USE MADE OF THIS DOCUMENT OTHER THAN FOR THAT WHICH IT WAS PREPARED AND ISSUED.
 ALL DIMENSIONS SHOULD BE CHECKED ON SITE.
 COPYRIGHT IN THIS WORK BELONGS TO O-RU. THIS WORK MAY NOT BE USED, SOLD, LICENSED, TRANSFERRED, COPIED OR REPRODUCED IN WHOLE OR IN PART OR IN ANY MANNER OR FORM WITHOUT THE PRIOR WRITTEN CONSENT OF OFFICE RENOSCO-URMSTON LTD.



ANY DRAWING ERRORS OR DIVERGENCIES SHOULD BE BROUGHT TO THE ATTENTION OF O-RU AT THE ADDRESS SHOWN BELOW.

DRAWINGS SHALL BE READ IN CONJUNCTION WITH THE FOLLOWING BEFORE WORK COMMENCES:

- THE CDM DESIGN ISSUES REGISTER
- THE RISK SERIES OF DRAWINGS
- THE PROJECT CDM RISK REGISTER

DRAWINGS ISSUED ARE DESIGN INTENT ONLY. ALL SITE DETAILS TO BE VERIFIED BY CONTRACTOR UPON MOBILISATION/STRIP-OUT SITE SURVEY. DO NOT SCALE FROM THIS DRAWING.

NOTES

  

OS Map License Number: TQRQM23108090839288
 © Crown copyright and database rights 2023 OS 100042766
 ReQuestAPIplan

P09	NMA	DRU	15/01/24
P08	Parking Spaces Removed	DRU	30/08/23
P07	Resubmission to SC	DRU	20/07/23
P06	Site Location Update	DRU	19/04/23
P05	Planning Application	DRU	28/03/23
P04	Pre-App Amendments	DRU	14/02/23
P03	Avail Issue - Gen. Updates	DRU	08/02/23
P02	Additional Floor	DRU	10/01/23
P01	First Issue - RSZ	DRU	03/01/23


REVISION	DESCRIPTION	DRAWN	CHECKED	DATE
CLIENT				

Horton Road
 Manchester
 M147 QF
 0161 533 0251
 o-ru.co.uk
 hello@o-ru.co.uk



The Highgate

O-RU JOB NUMBER 0053-ORU	ISO 27001 CLASSIFICATION Commercial In Confidence	SCALE @ A3
DRAWING TITLE Proposed Site Plan		SCALE 1:200
DRAWING No. -00-ZZ-DR-A-20005		DATE FIRST ISSUED 01/01/23
REVISION P09		REVISION P09

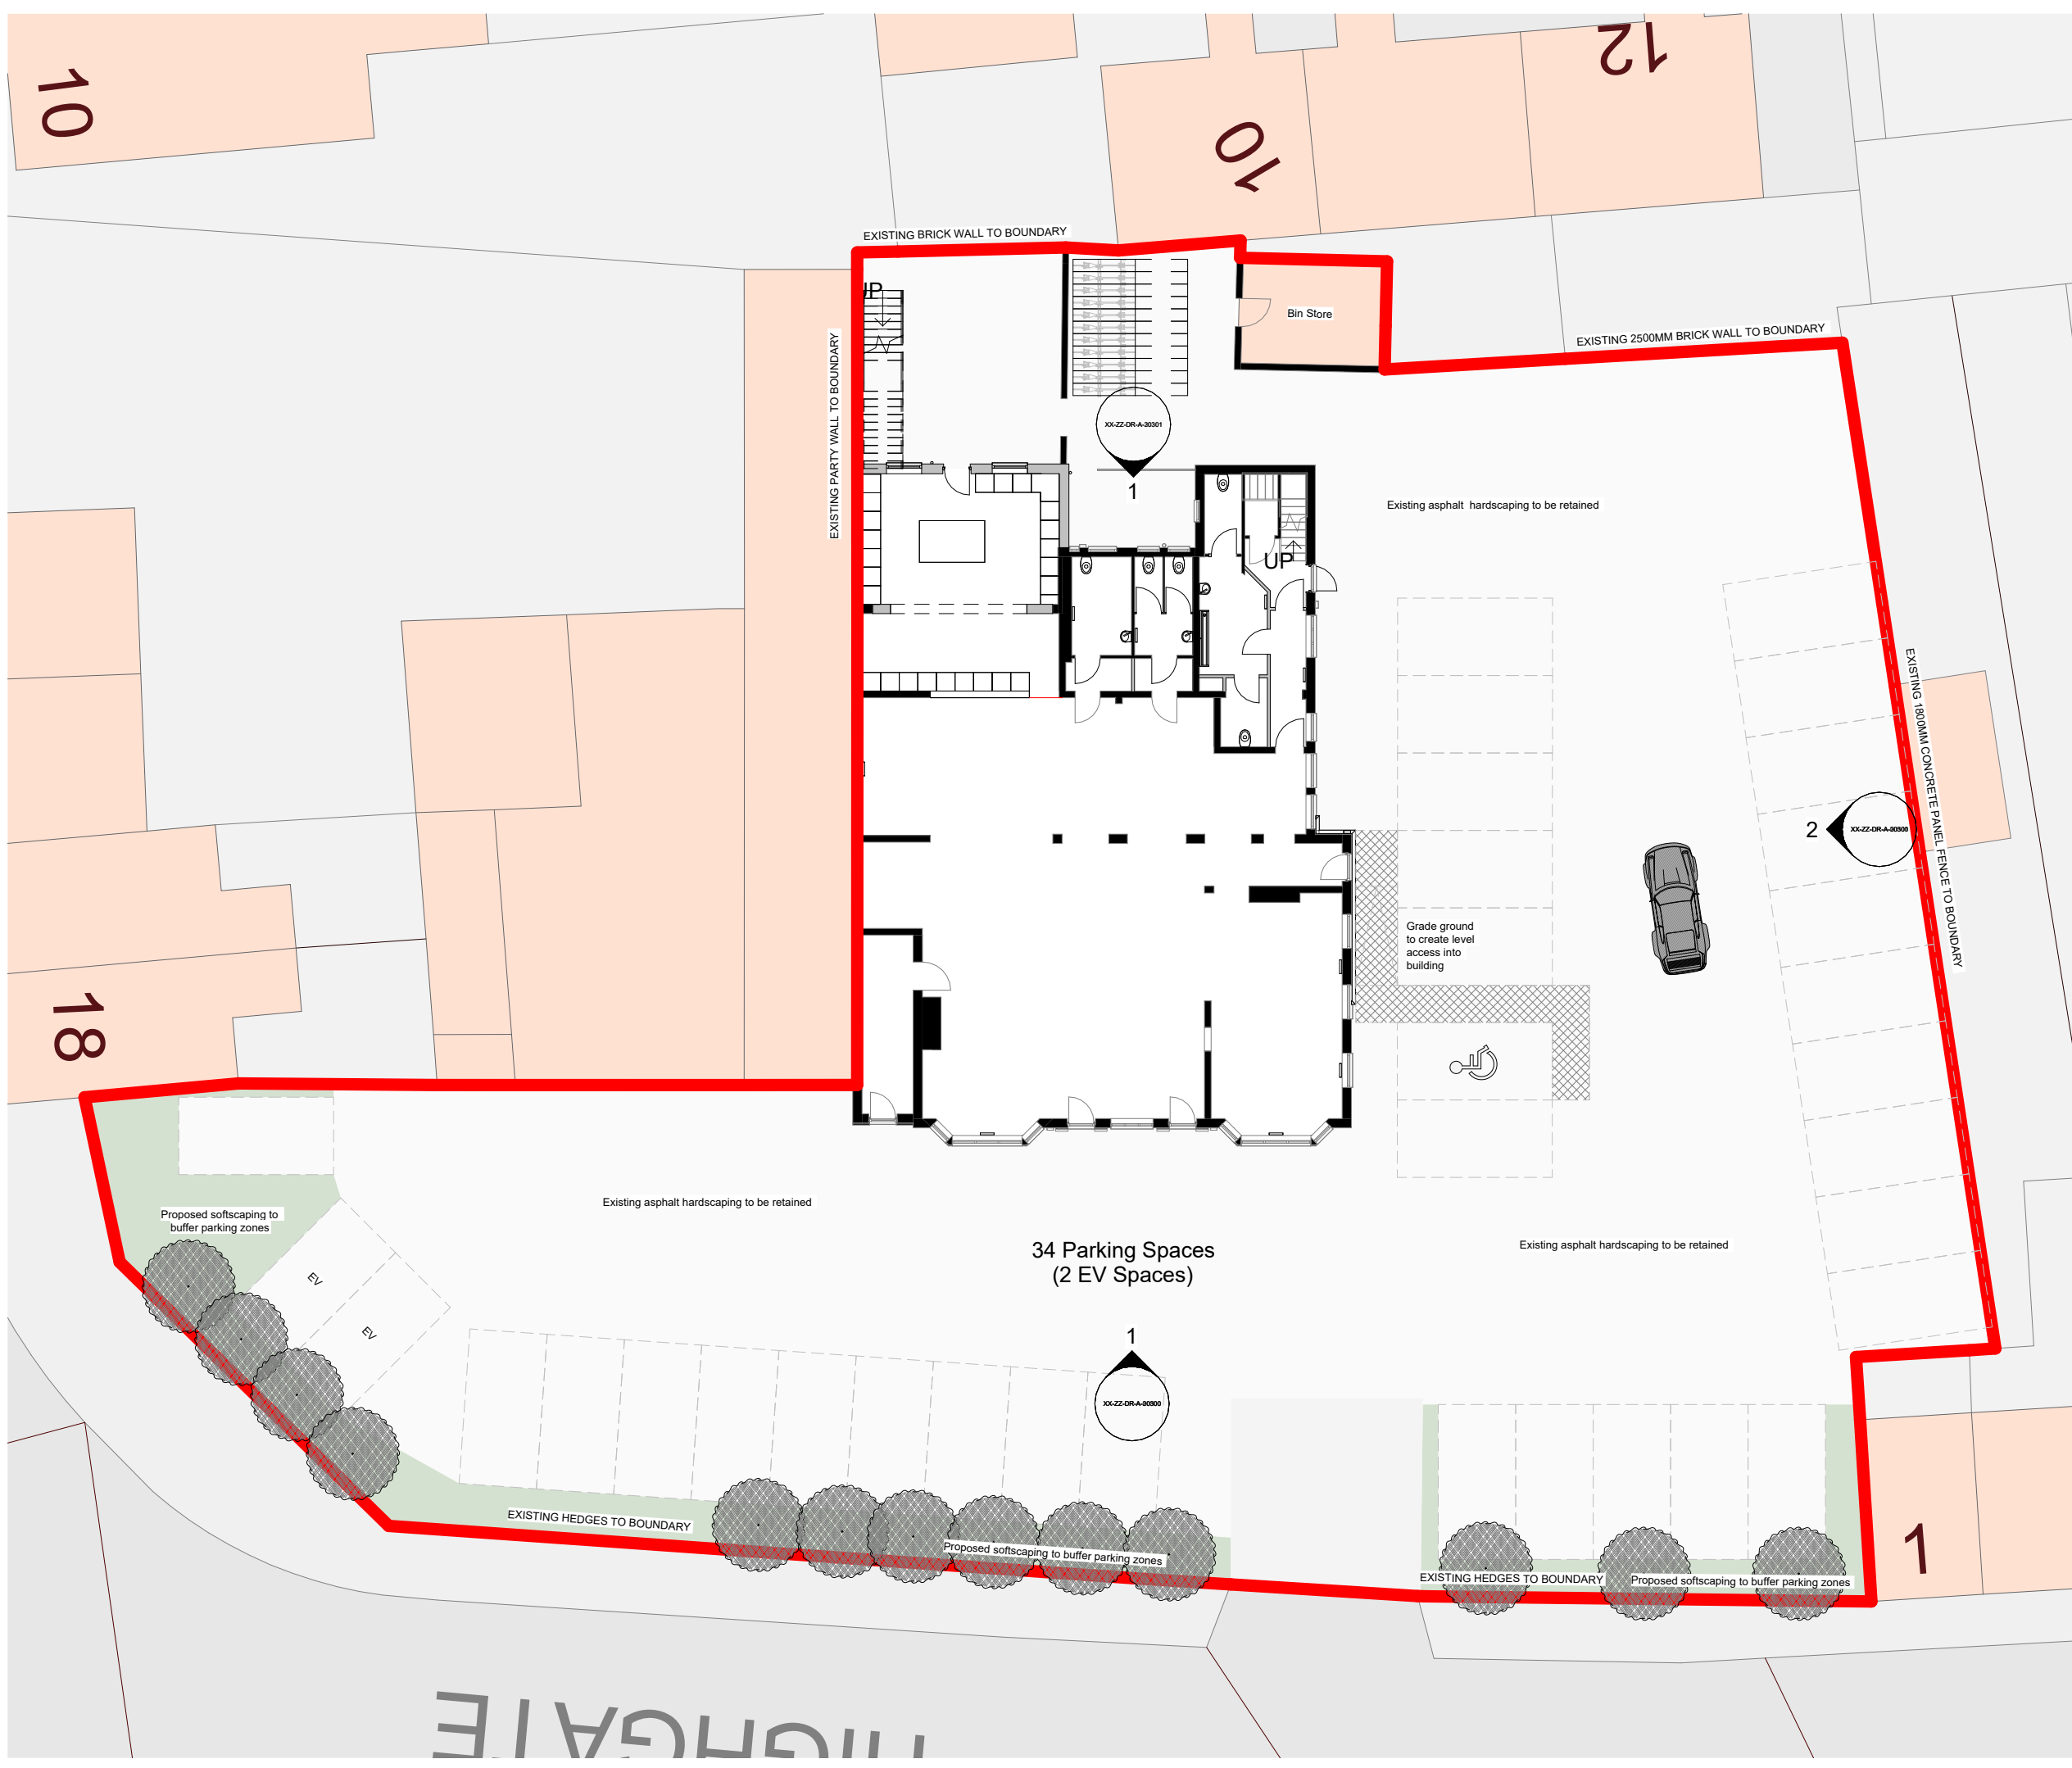

THE HIGHGATE