

**APPENDIX 1**

**SITE PLAN and  
REMEDIATION PLAN**

MONKMOOR ROAD

GLENBURN GARDENS




street scene from glenburn gardens


plots 6 & 7

plot 6

plot 7

SECO

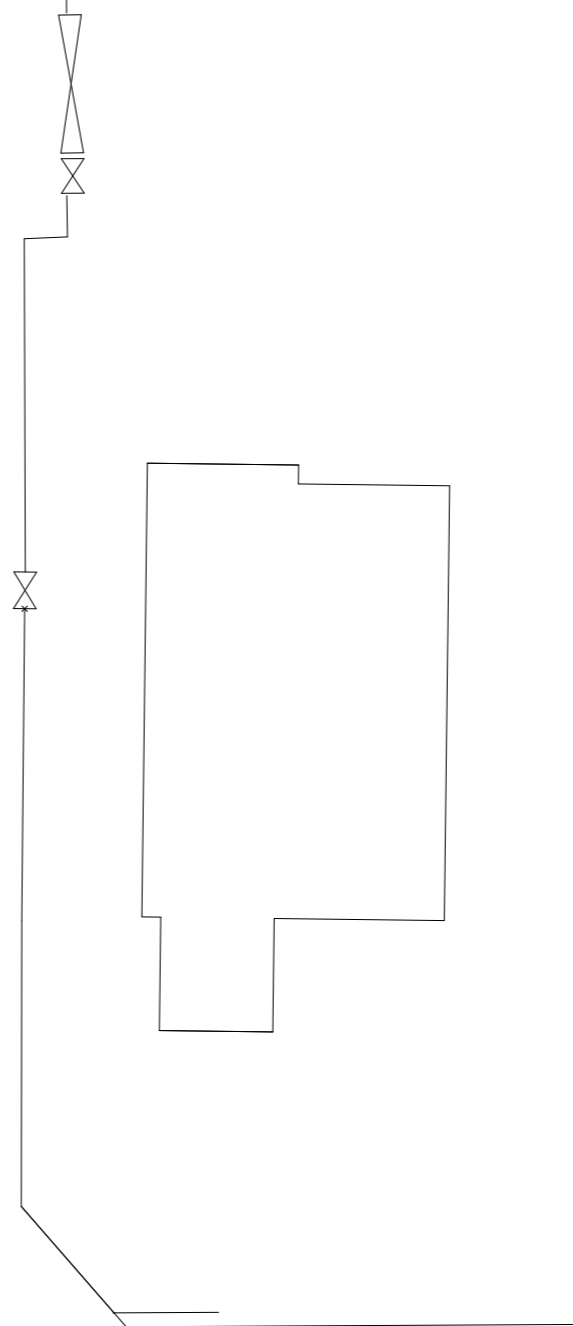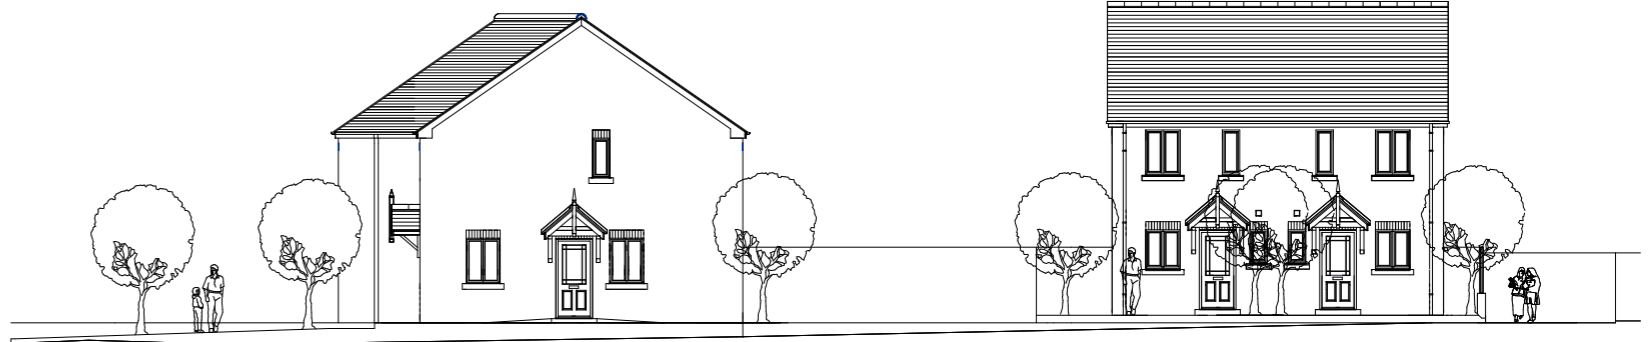 

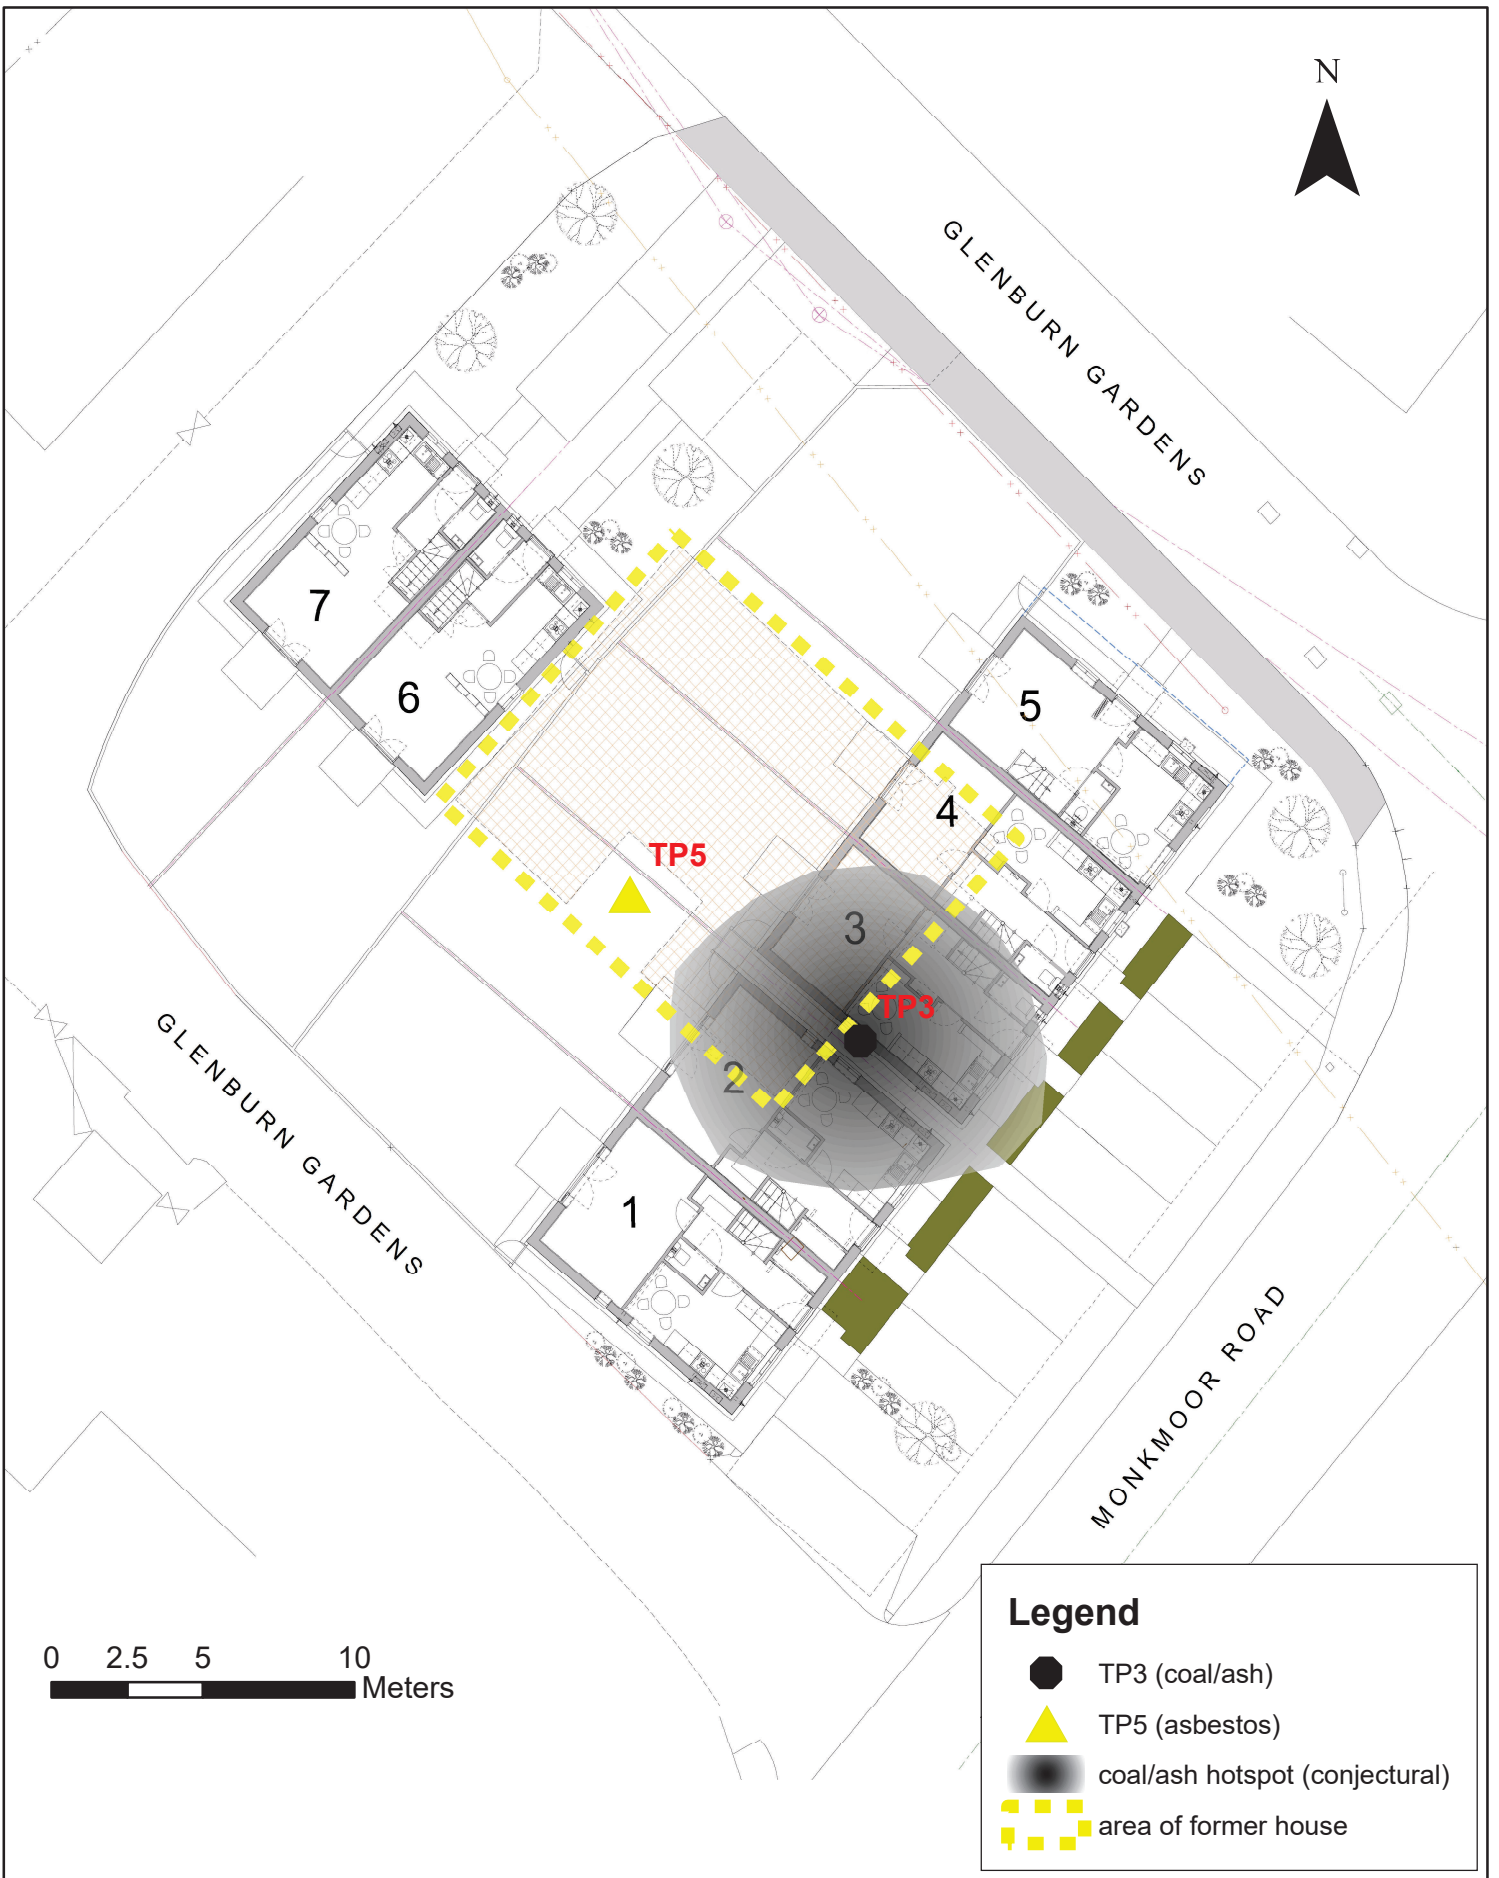

**Legend**

- TP3 (coal/ash)
- TP5 (asbestos)
- coal/ash hotspot (conjectural)
- area of former house

# GeoWater

New Place  
 Rowley  
 nr. Westbury  
 Shropshire SY5 9RY  
 Tel (01743) 891507

## GLENBURN GARDENS

Site plan showing approximate remedial areas

Scale 1:250 approx. A4

DRAWN: CR  
 DATE: 31/01/2023  
 JOB No. 648