





SCALE - 1 : 100.

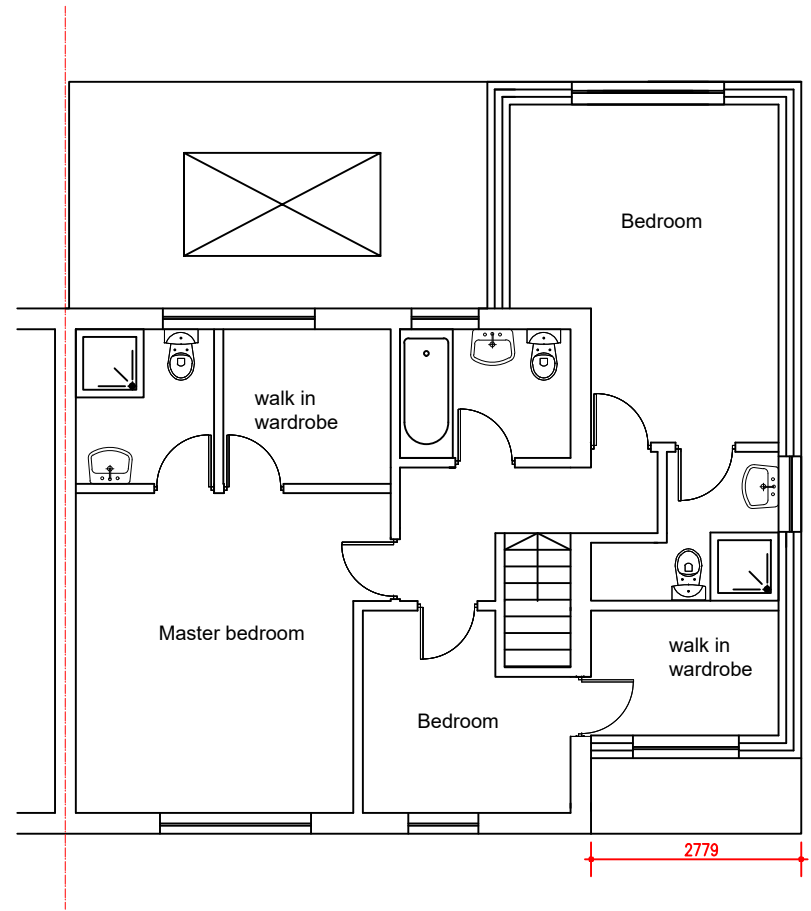

APPROVED FIRST FLOOR PLAN

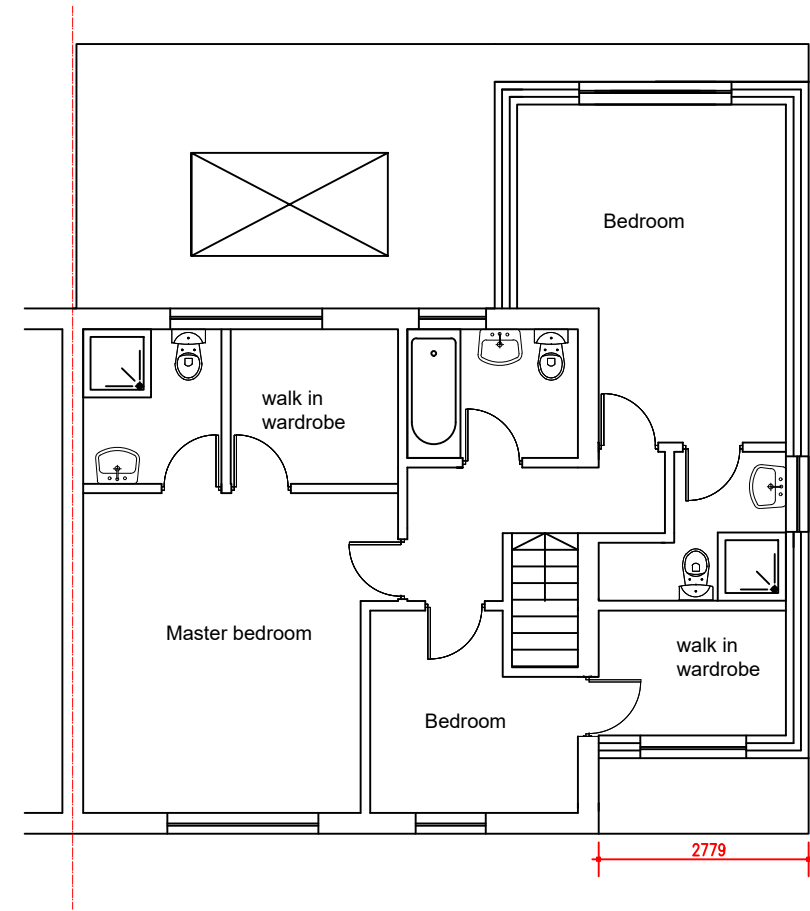

PROPOSED FIRST FLOOR PLAN

M C S DESIGN Architectural Services Millennium Creative Services Design 53 Westmead, Windsor, SL4 3NN mob: 07989319224 tel: 01753 869117 fax: 01753 869117 www.mcsdesignservices.co.uk email: info@mcsdesignservices.co.uk	client MR. AHMAD KHAN	site 46 NEWNHAM GARDENS, NORTHOLT, UB5 4LN	project 2 STOREY SIDE AND PART REAR EXTENSION	title APPROVED AND PROPOSED FIRST PLANS	status: Variation of approved application ref: 223935HH	scale 1:100 @ A3	drawn Kaleem Janjua B.Arch.
					drawing number: AK/PLAN/004	date 17th January 2024	revision