




Site Plan As Existing
1:500

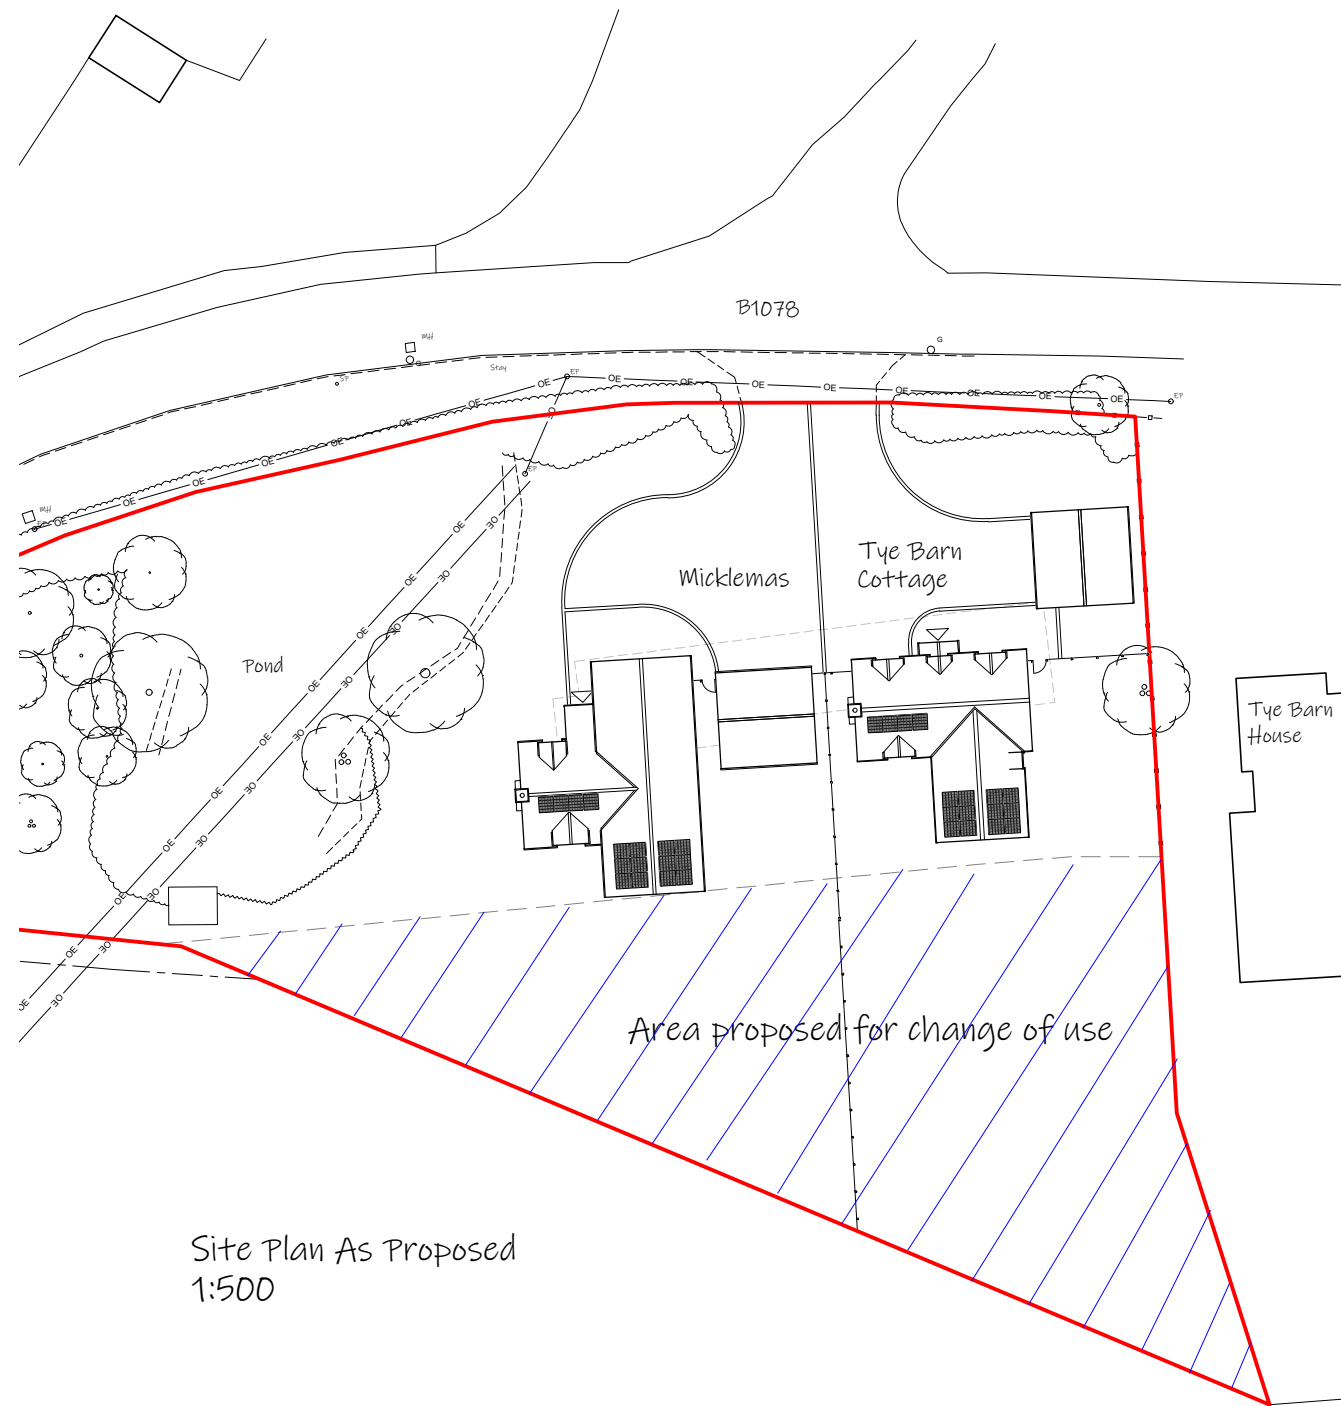

Site Plan As Proposed
1:500



Ian Smillie Architectural Services
75 Camden Road, Ipswich IP3 8JN

telephone 01473 714209
Do not scale from this drawing
- if in doubt ASK.

Rev C - 18/12/23 - Updated for planning application
Rev B - 14/12/23 - Updated to Client's comments
Rev A - 04/08/23 - Plans amended to Client's comments

Site Plans
Proposed 2no. New Dwellings
Tye Barn Cottage & Micklemas, Barking Tye, Barking, Suffolk
for Mr & Mrs Ruffle
scale: 1:500 @ A3 drg. number 2023038/02 rev. C