



Plan

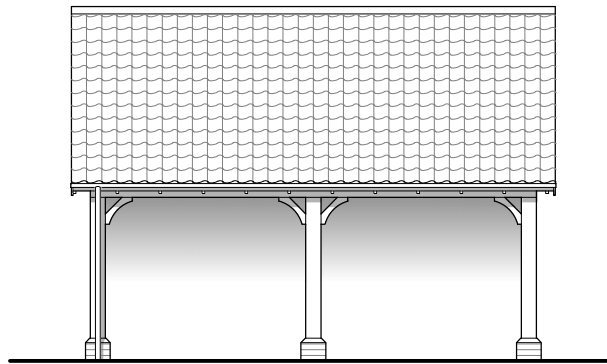

Front Elevation

* Bee bricks to be positioned more than 1m above ground level and is not to be covered by vegetation


Bee brick to south elevation on carport to Tye Barn Cottage

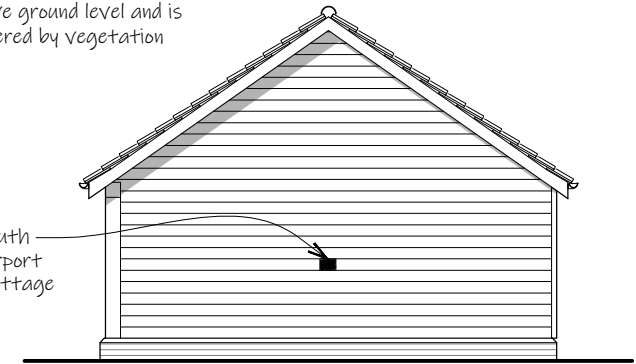


Side Elevation



Roof Plan

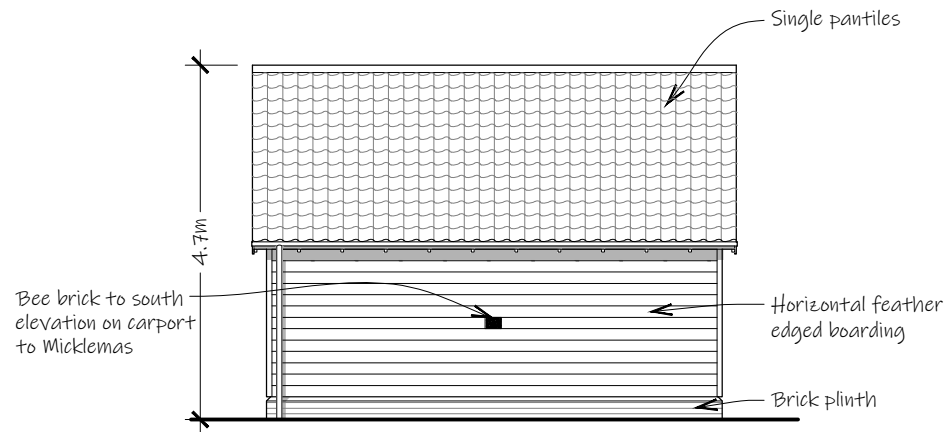


Rear Elevation

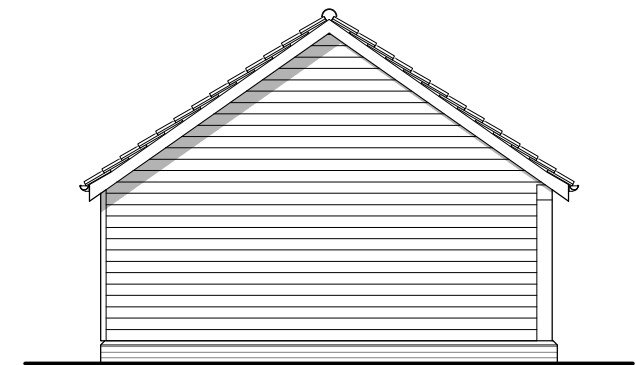

Side Elevation

MATERIALS:

- Wienerberger Mardale Antique brick plinth throughout.
- Black horizontal timber cladding.
- Roof finish to be Sandtoft terracotta clay single pantiles.
- Black bargeboards, fascias and soffits.
- Black rainwater goods (gutters and downpipes).
- Unpainted oak timber frame.

 

Ian Smillie Architectural Services
 75 Camden Road, Ipswich IP3 8JN
 telephone 01473 714209
 Do not scale from this drawing
 - if in doubt ASK.

Proposed Carports
 Proposed 2no. New Dwellings
 Tye Barn Cottage & Micklemas, Barking Tye, Barking, Suffolk
 for Mr & Mrs Ruffie
 scale: 1:100 @ A3 drg. number 2023038/07 rev. -