



West Elevation

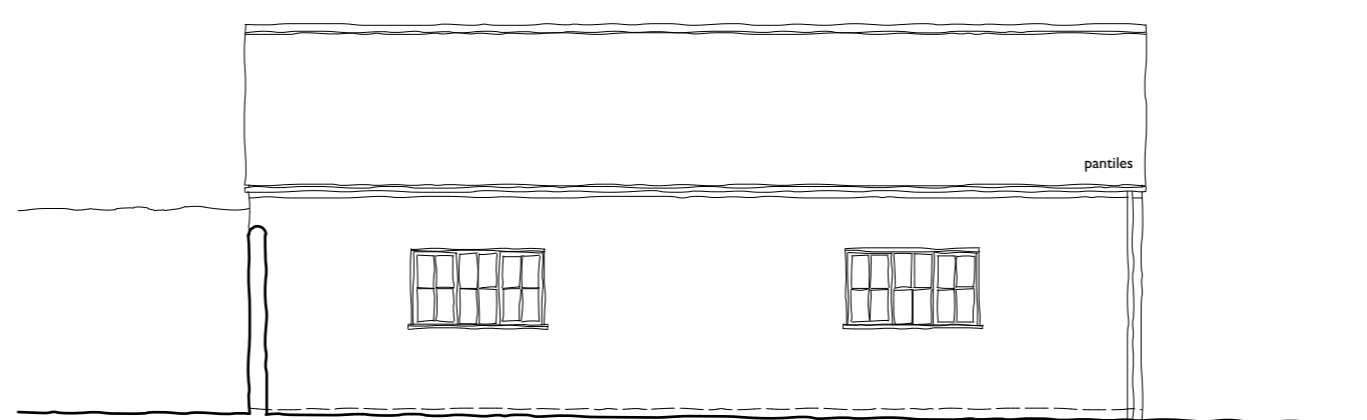

North Elevation

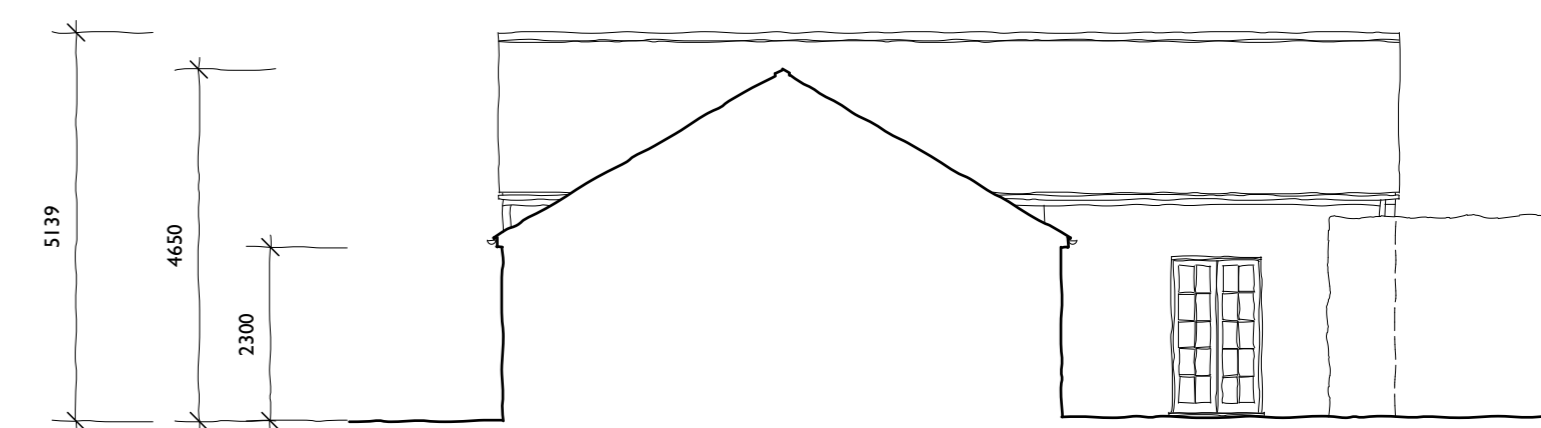


Section Through South Elevation

Materials


- Walls - Soft red brickwork
- Roof - Clay pantiles and natural slate
- Joinery - Painted timber





East Elevation

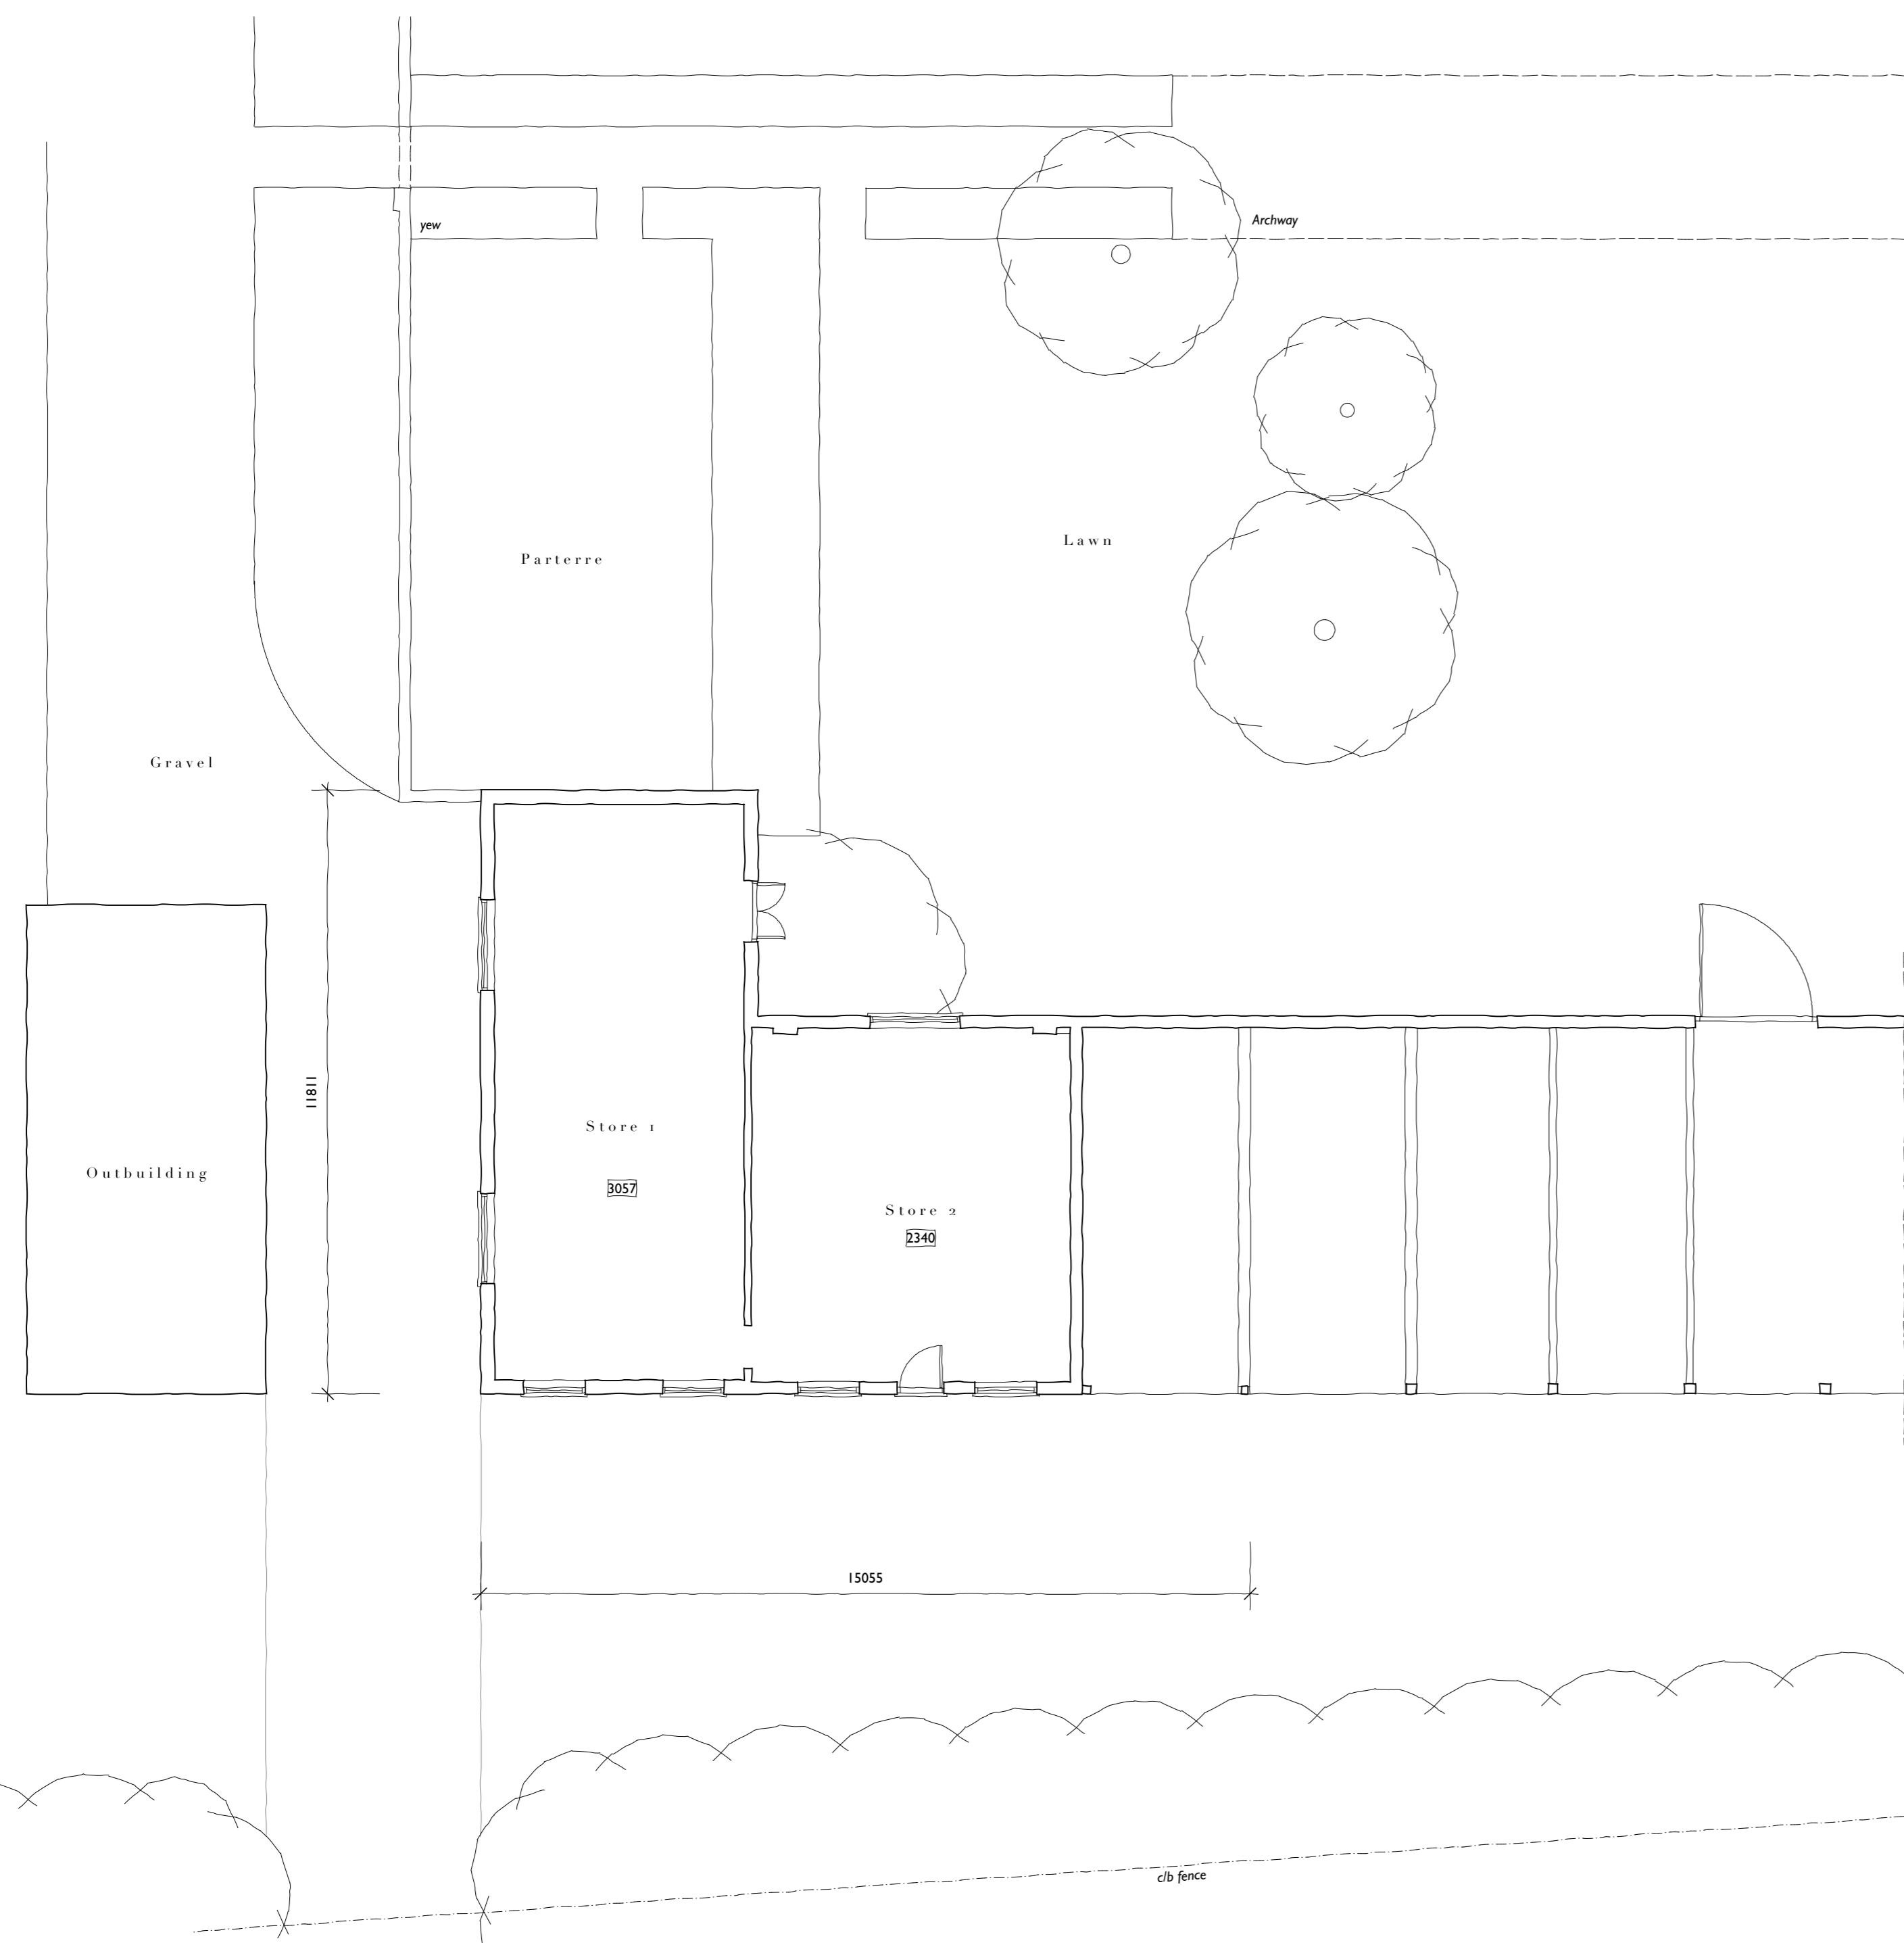

Floor / Immediate Site Plan - 1:100

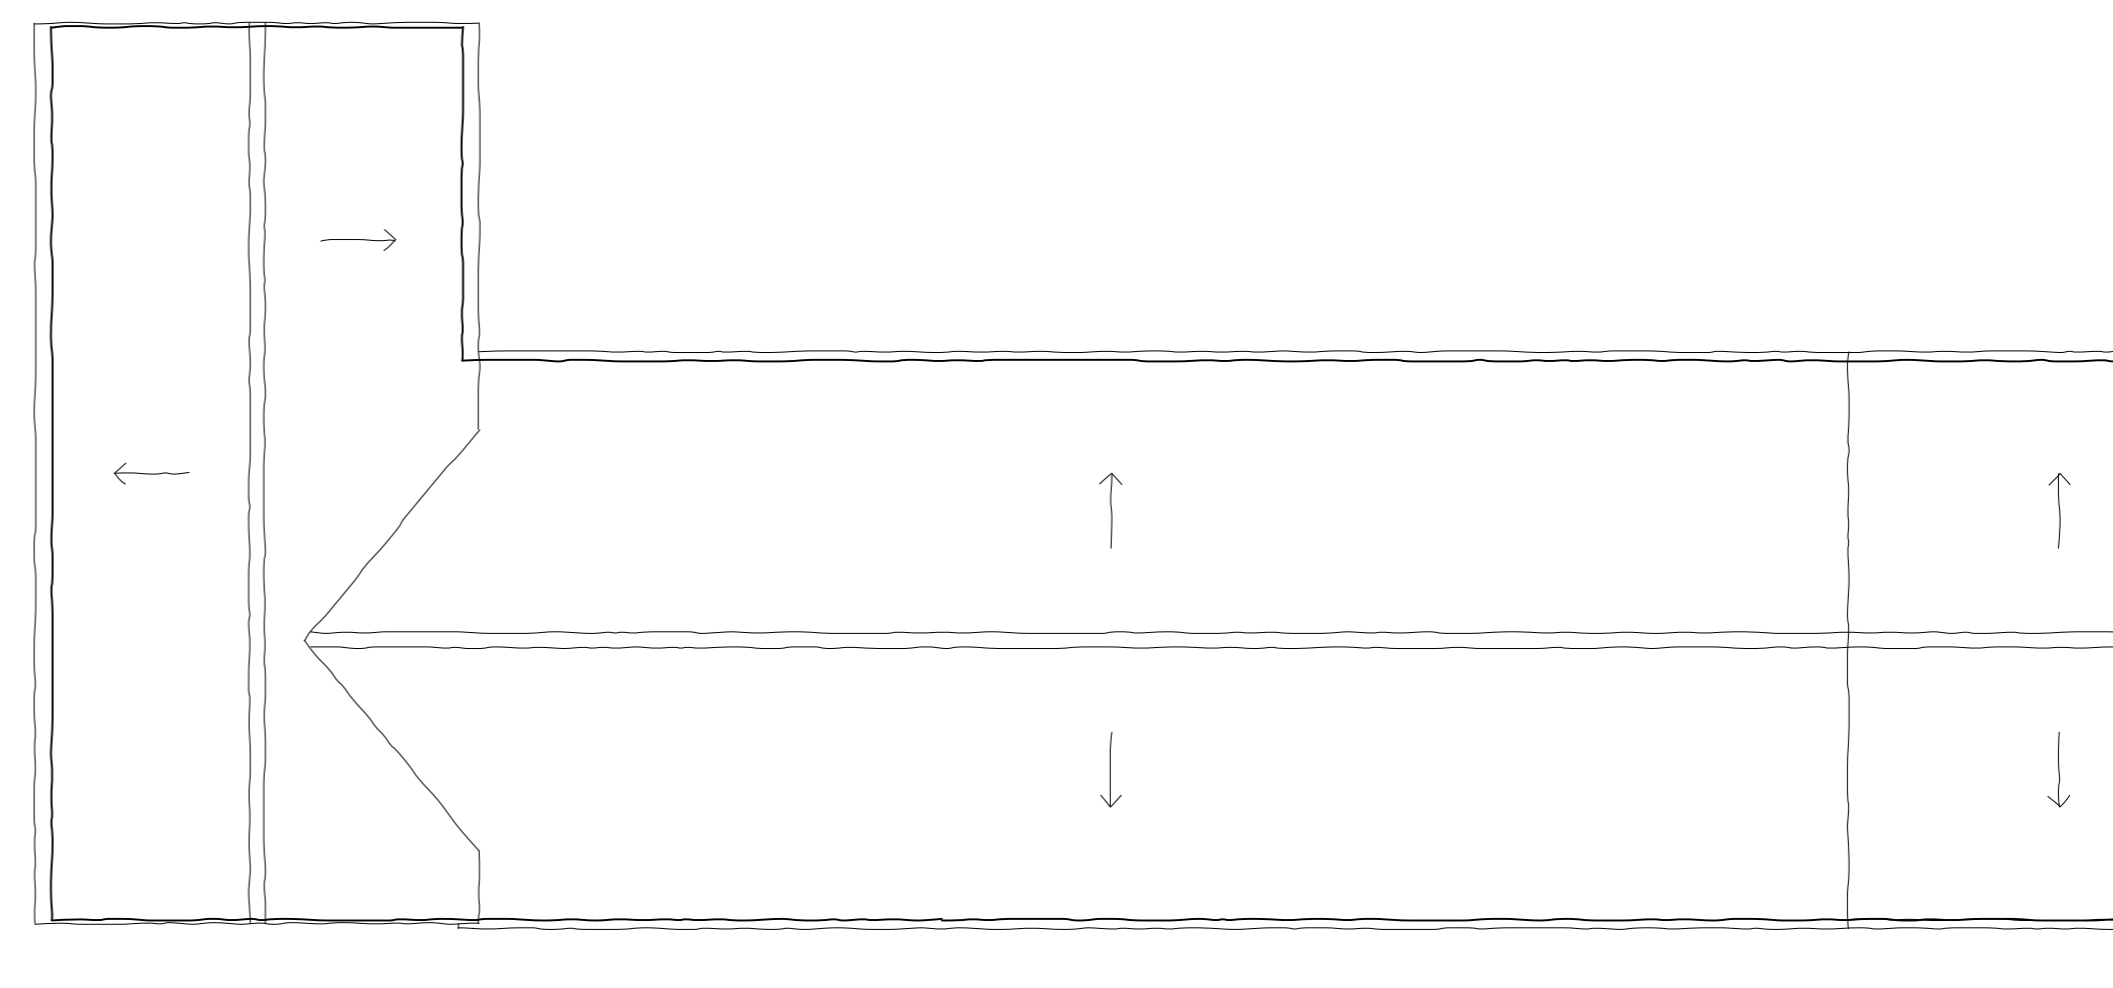

Roof Plan - 1:100

 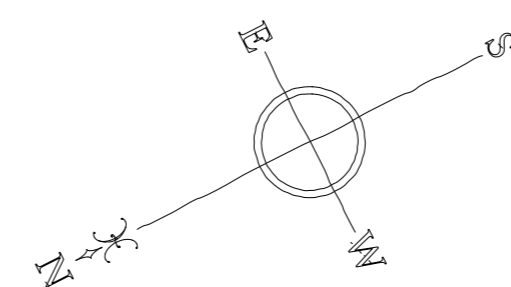

**ROGER BALMER
DESIGN**

FOUNTAIN HOUSE STUDIO THE STREET EAST BERGHOLT COLCHESTER CO7 6TB
Telephone: 01206 299477 Email: enquiries@rogerbalmerdesign.co.uk

Client	Project	Drawing
Mr and Mrs Greene	Holton Hall Hadleigh Road Holton St Mary	Plans and Elevations as Existing
Scale	Date	Del.
1:100 at A1	October 2022	BOC
		Drawing no. Rev.
		3422 - 03

Contractors must verify all dimensions and information on site prior to commencement of work. Do not scale from drawing.
© Roger A Balmer Ltd