


Proposed Site Layout Plan 1:200 @ A1

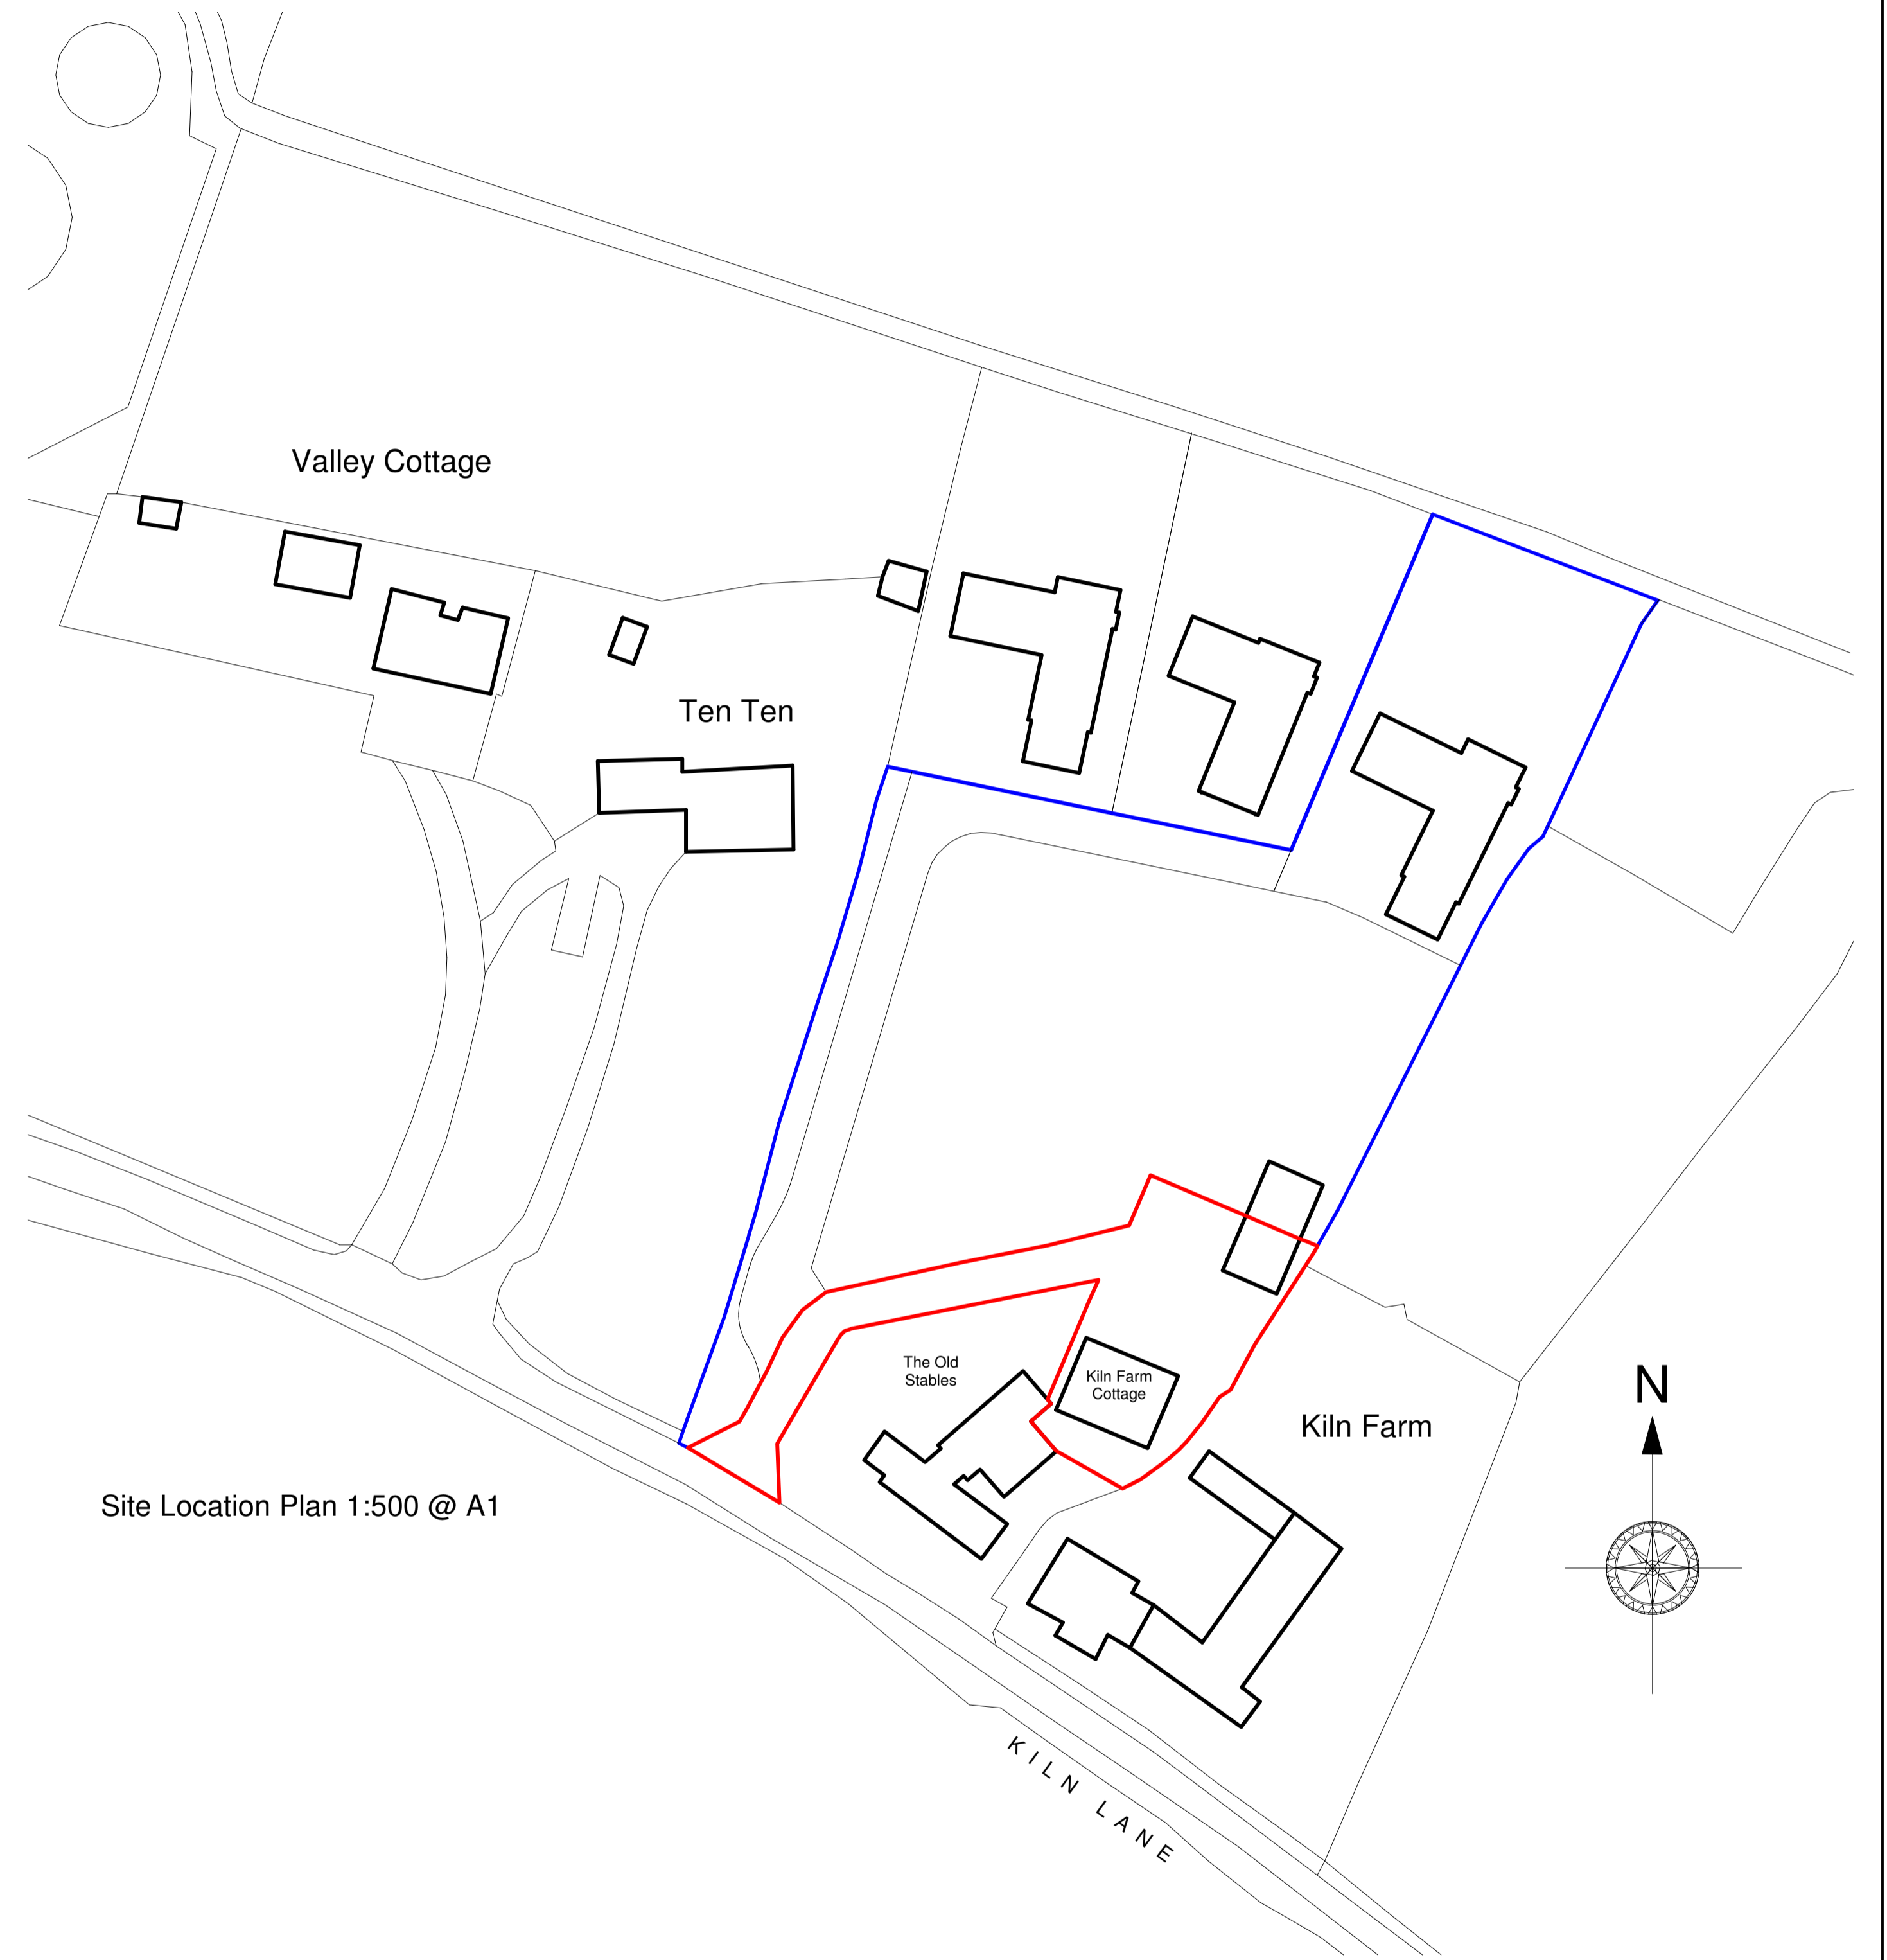

Site Location Plan 1:500 @ A1

Revision A 18.01.24 Biodiversity measures shown / slight alterations to the red line boundary

**Anglia Design**

architects . surveyors

mail@angliadesign.co.uk www.angliadesign.co.uk

London Office: 30 Robin House, Newcourt Street, St Johns Wood, London NW8 7AD  
tel: 020 7722 9558 fax: 0870 131 3804

Norwich Office: 11 Charing Cross, Norwich, Norfolk, NR2 4AX  
tel: 01603 696576 fax: 01603 764535

# KILN FARM COTTAGE, KILN LANE, ELMSWELL, SUFFOLK.

## PROPOSED SITE PLAN

**Proposed Extensions to Kiln Farm Cottage,**  
Kiln Lane, Elmswell, Bury St. Edmunds,  
Suffolk, IP30 9QR.

**For Mr. J. Tuzinkiewicz**

Date: Jan. 2024 Scale: 1:100 Dwg No. TL-4211-24-1A

**Proposed Site Plan**