

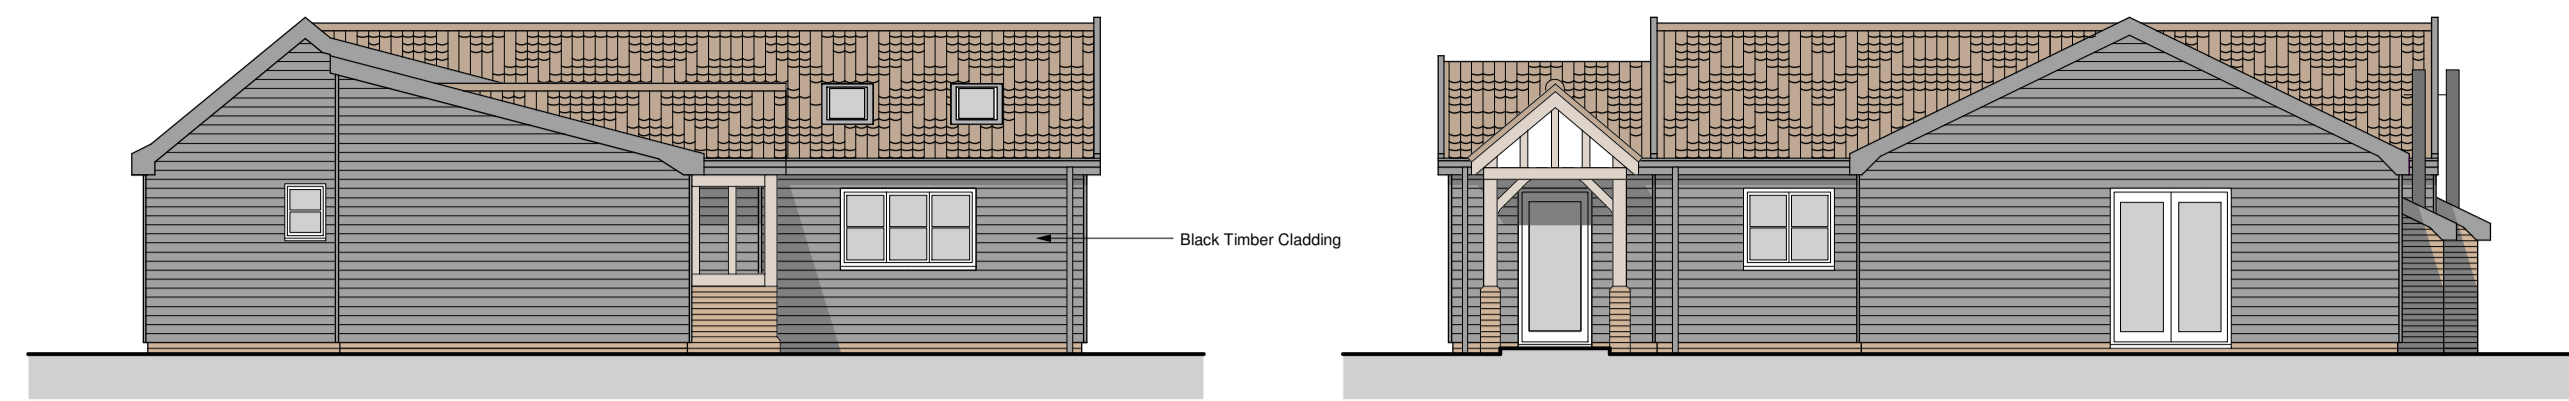
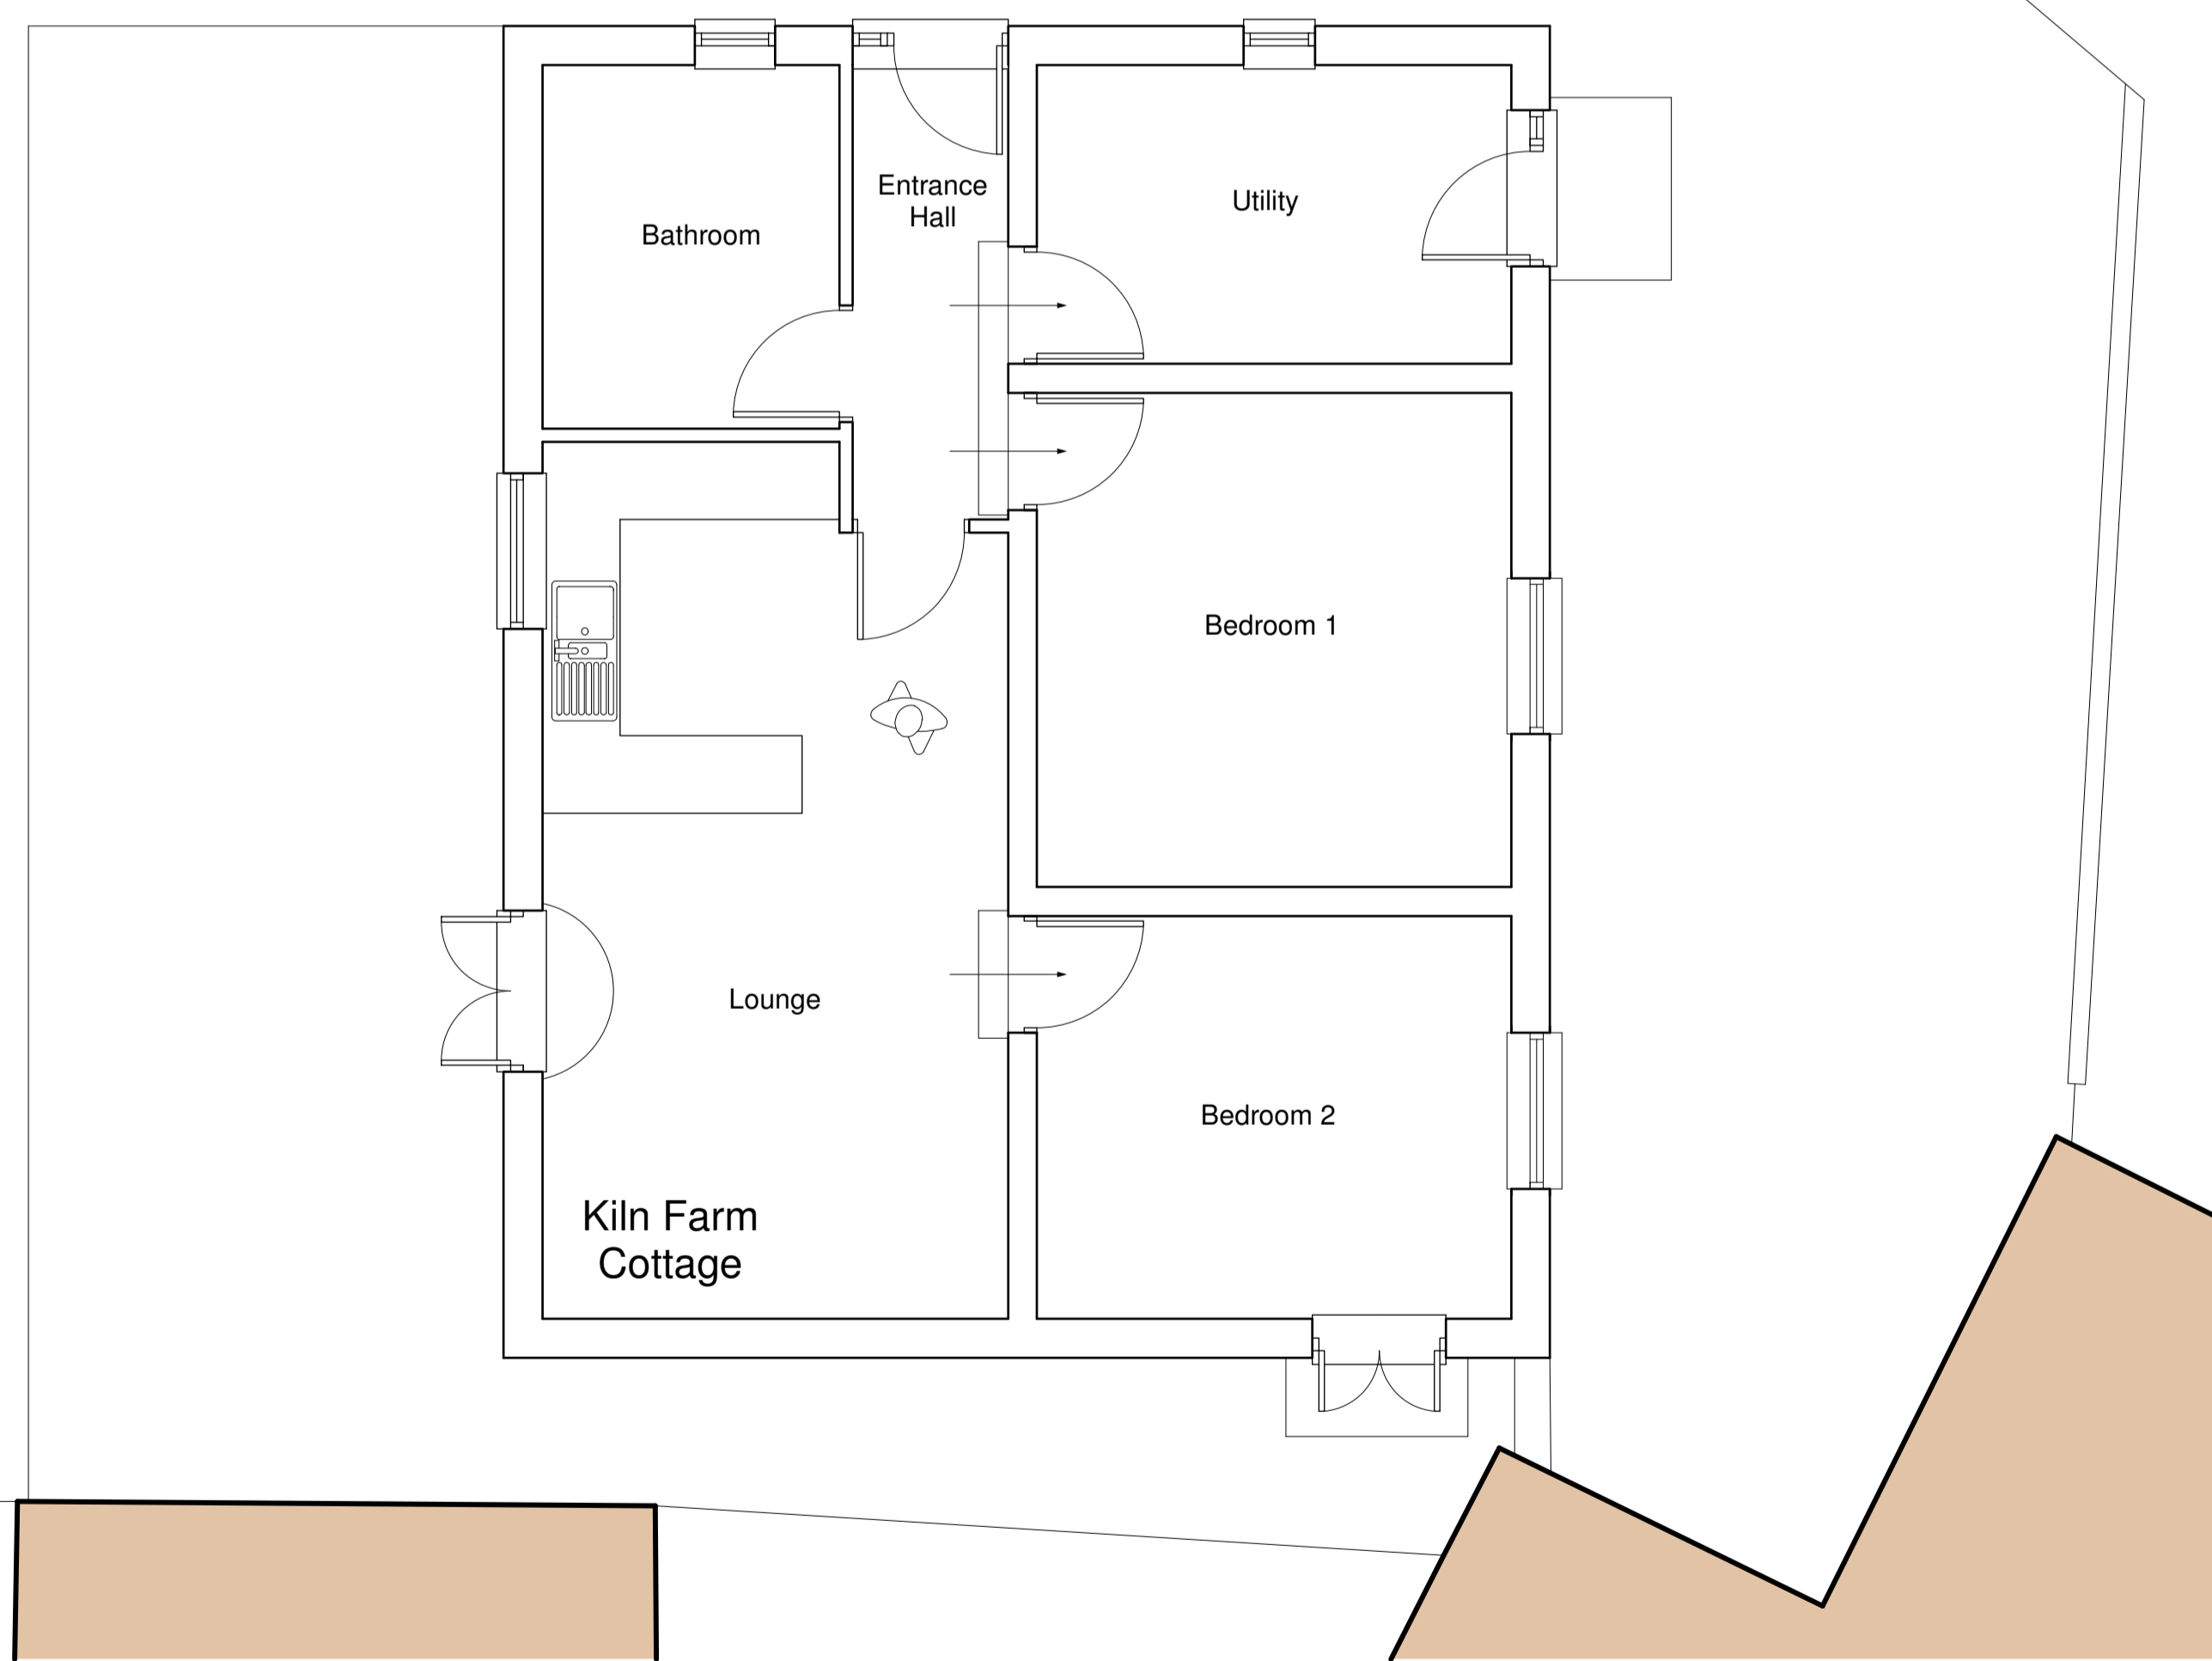
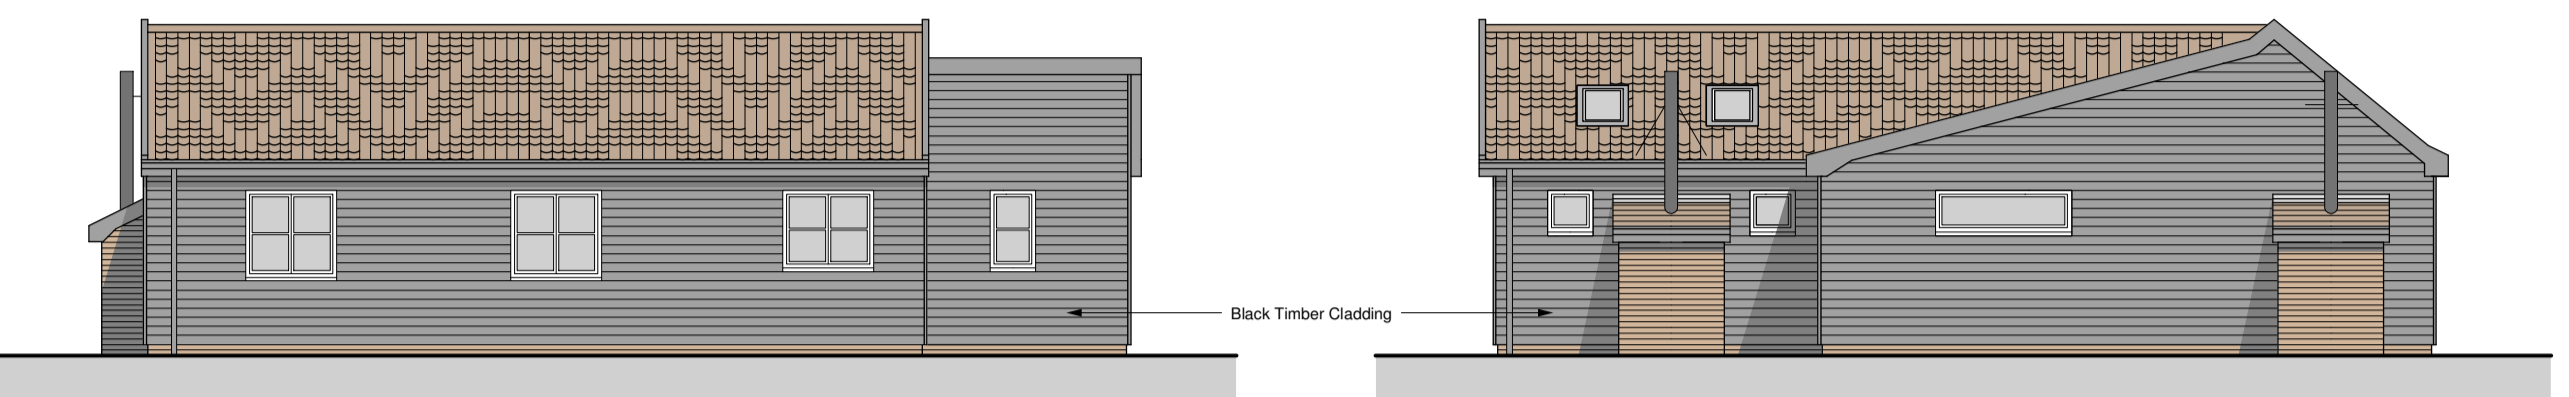



Existing Elevations 1:100 @ A1

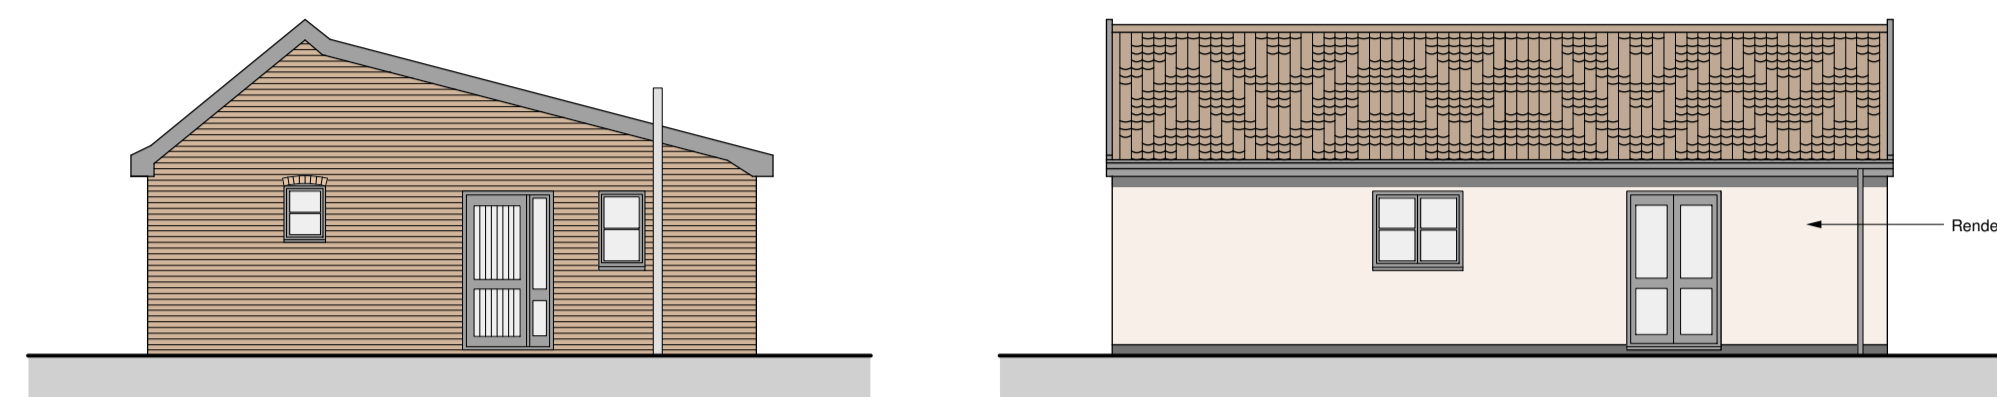

Proposed Elevations 1:100 @ A1

 

Existing Floor Plan 1:50 @ A1

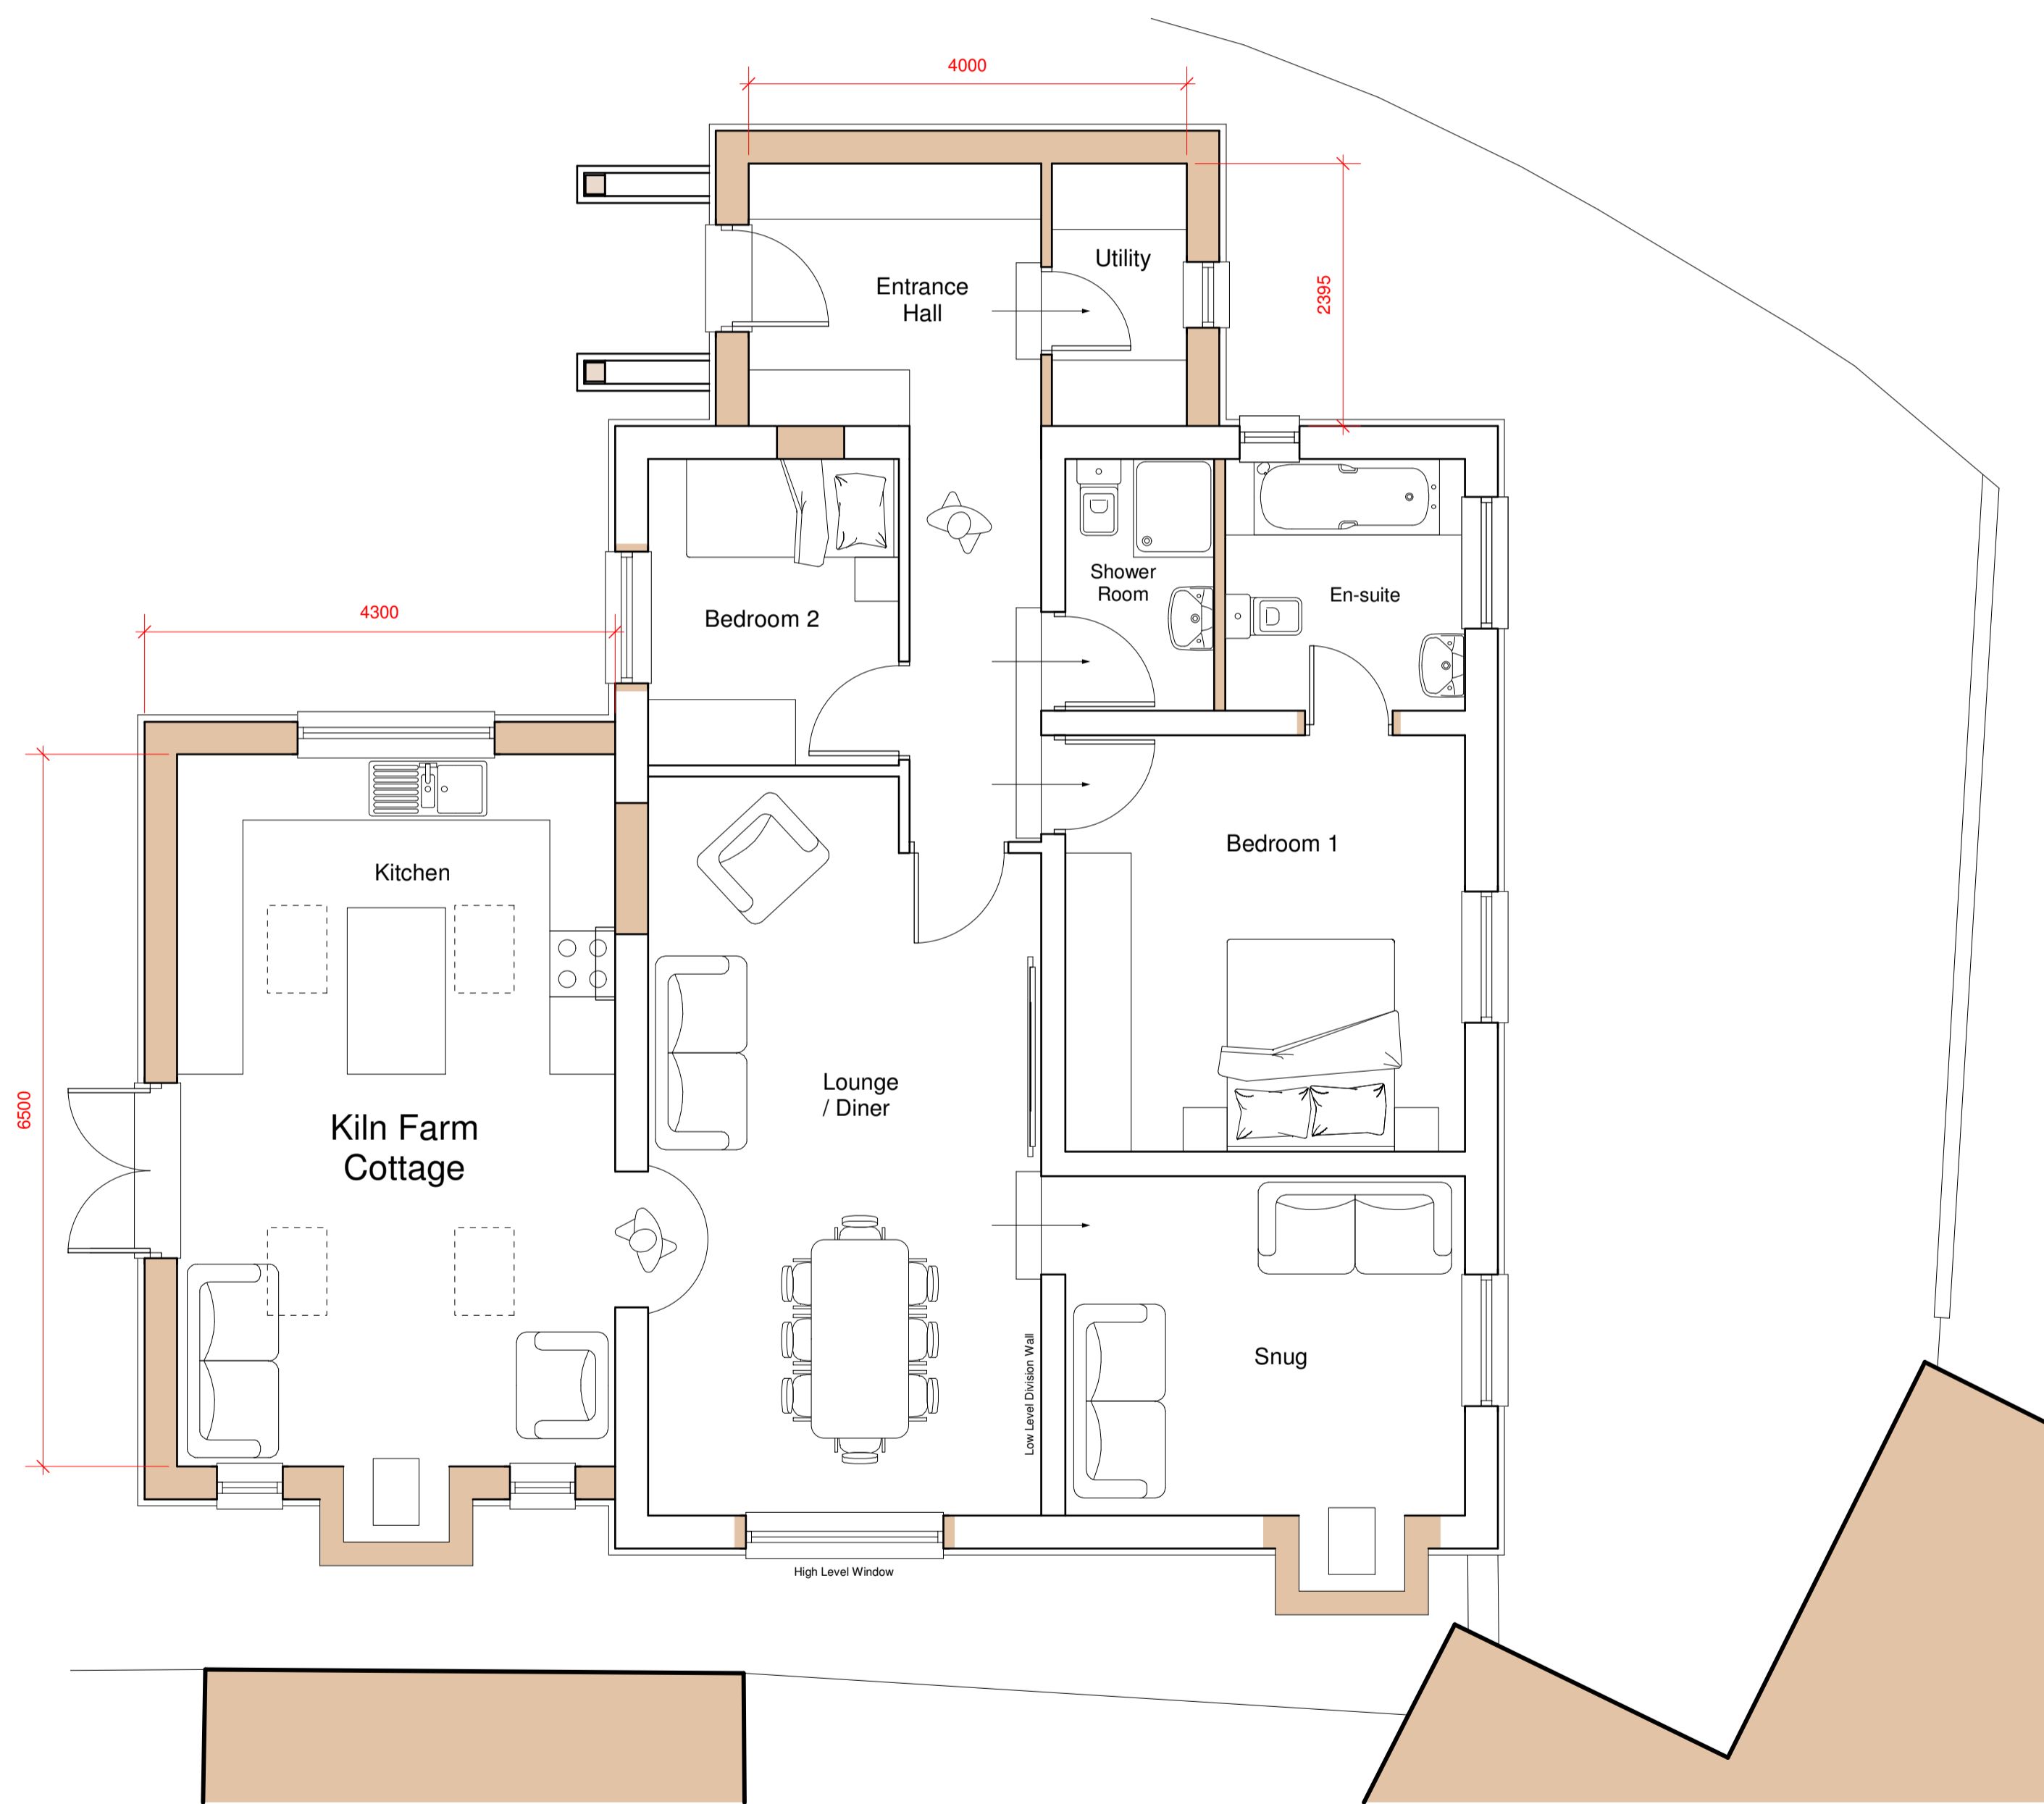

Proposed Floor Plan 1:50 @ A1

Anglia Design
architects . surveyors

mail@angliadesign.co.uk www.angliadesign.co.uk

London Office: 30 Robin House, Newcourt Street, St. Johns Wood, London NW8 7AD
tel: 020 7722 9558 fax: 0870 131 3804

Norwich Office: 11 Charing Cross, Norwich, Norfolk, NR2 4AX
tel: 01603 696276 fax: 01603 794232

KILN FARM COTTAGE, KILN LANE, ELMSWELL, SUFFOLK.

PROPOSED FLOOR PLANS & ELEVATIONS

Proposed Extensions to Kiln Farm Cottage,
Kiln Lane, Elmwell, Bury St. Edmunds,
Suffolk, IP30 9QR.

For Mr. J. Tuzinkiewicz

Date: Jan. 2024 Scale: 1:50, 1:100 Dwg No. TL-4211-24-2

Proposed Floor Plans & Elevations