



The Old Railway Line Garden Centre


LEGEND

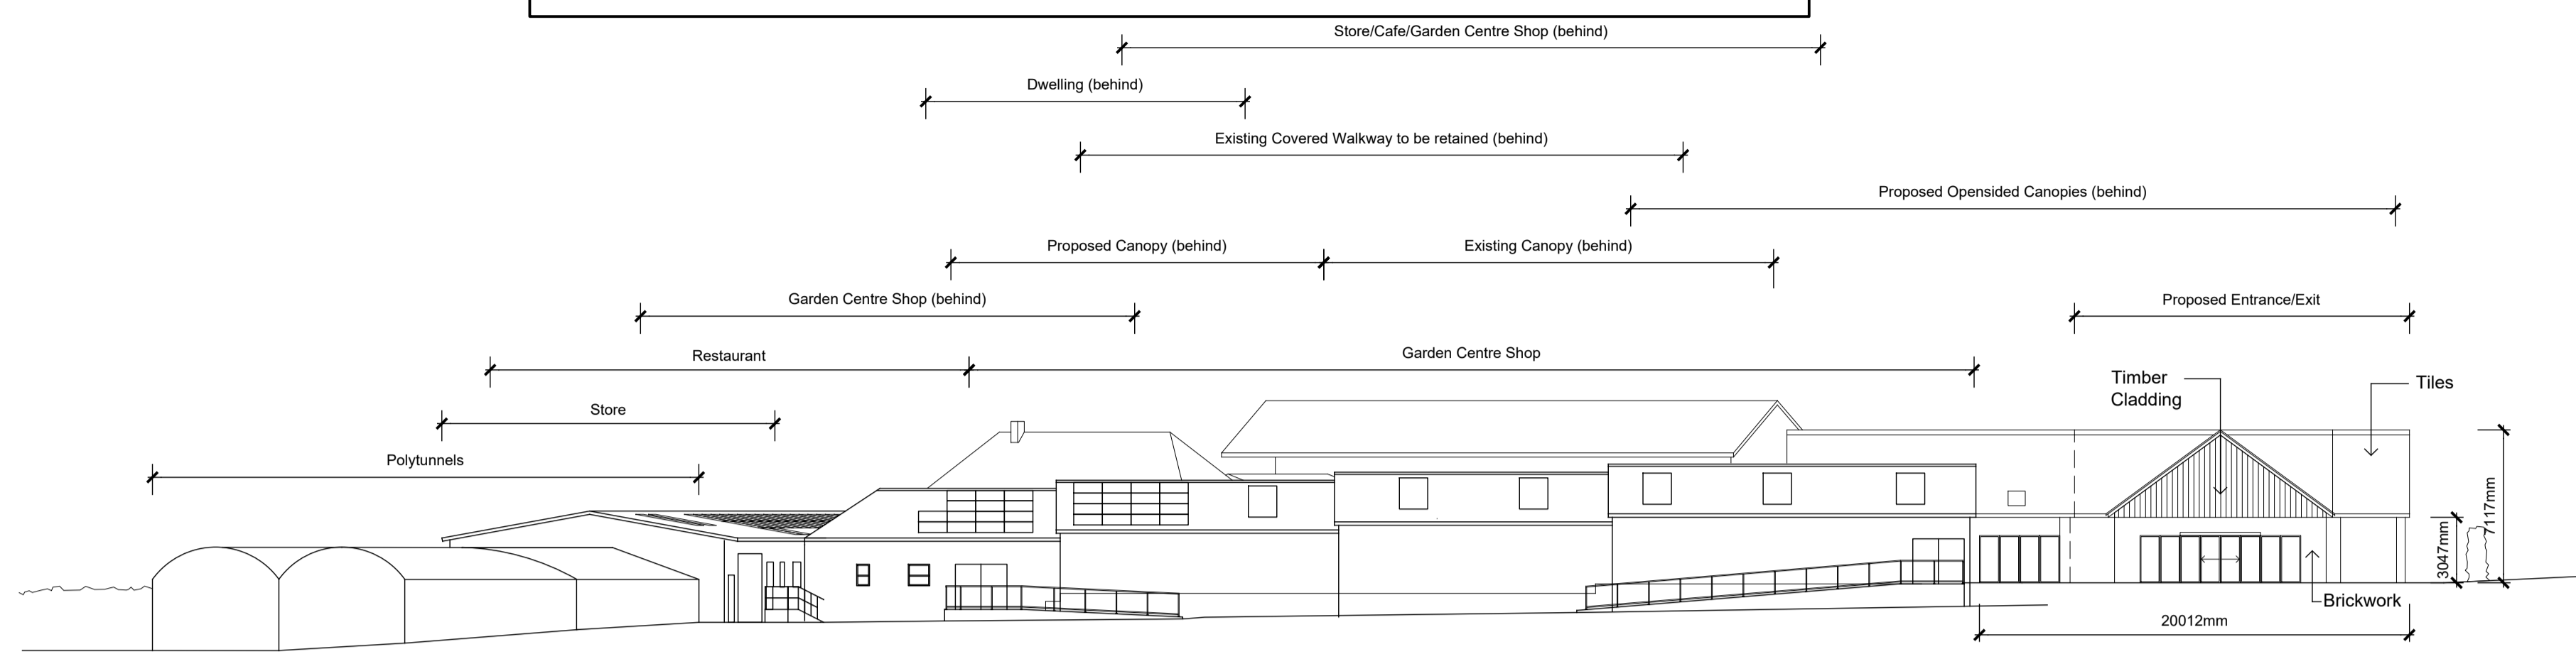


SOUTHWEST ELEVATION

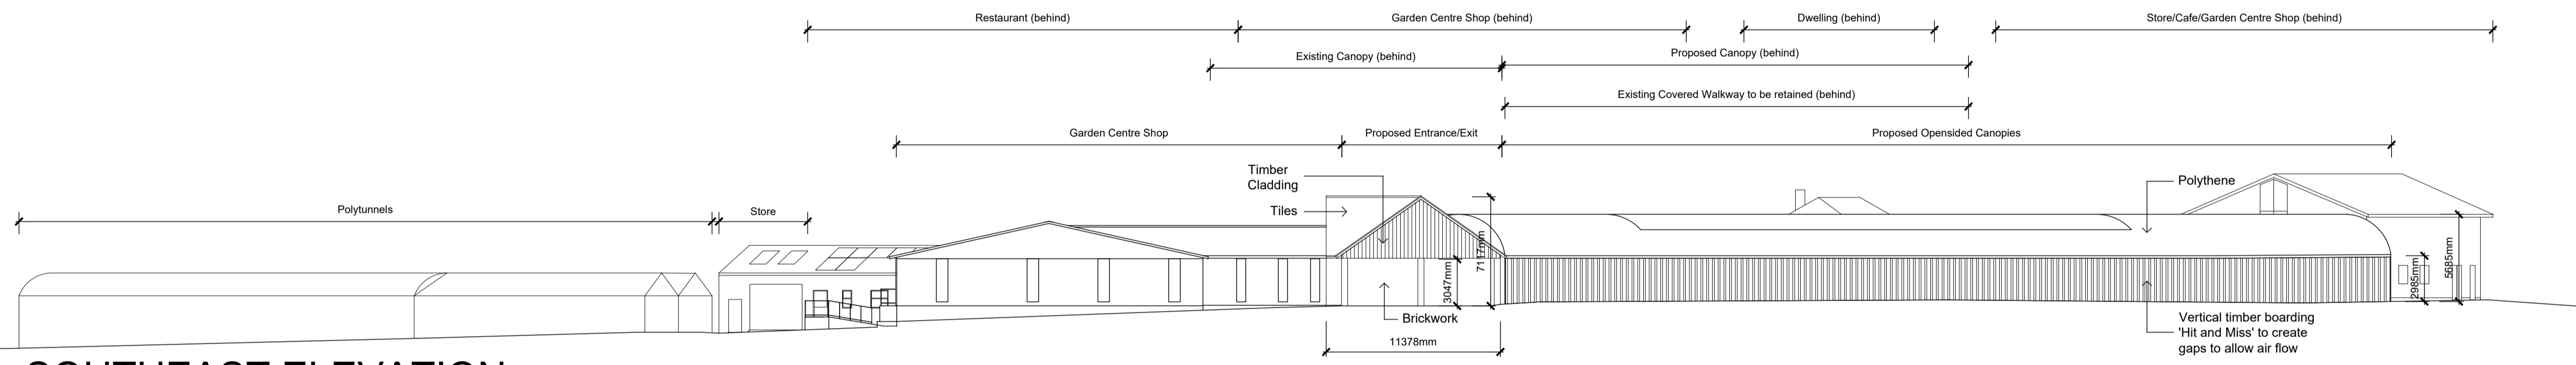


SOUTHEAST ELEVATION

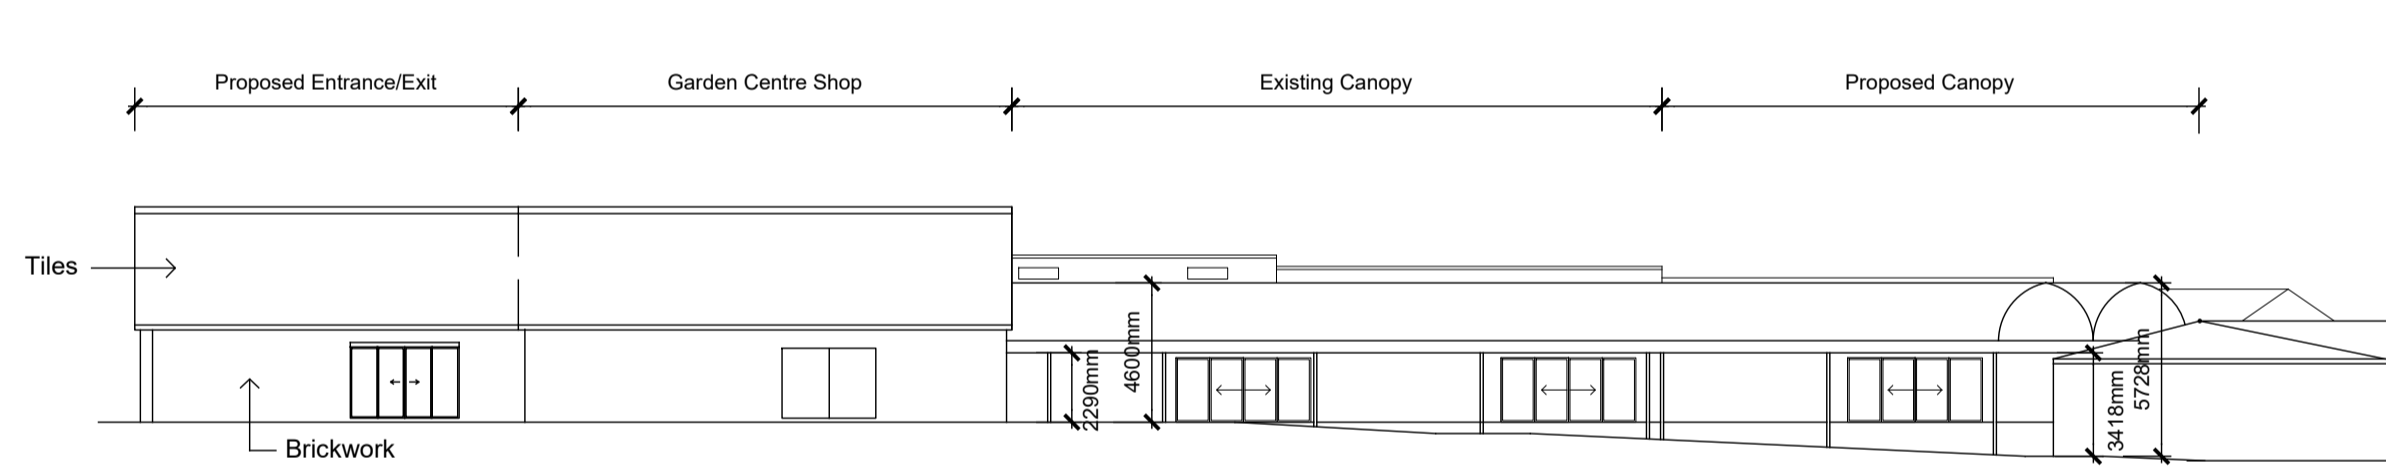

NORTHEAST ELEVATION - SECTION AA

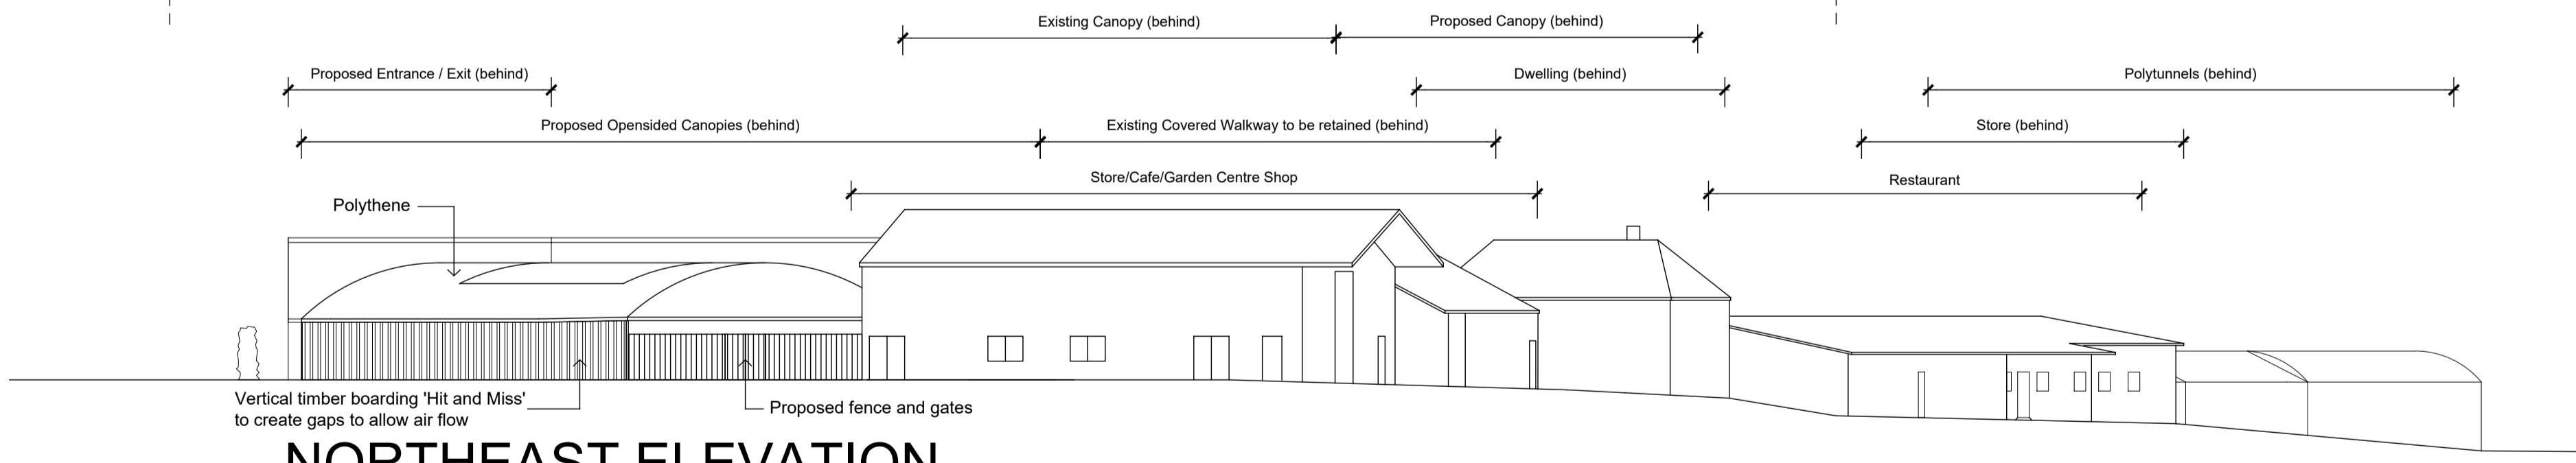

NORTHEAST ELEVATION

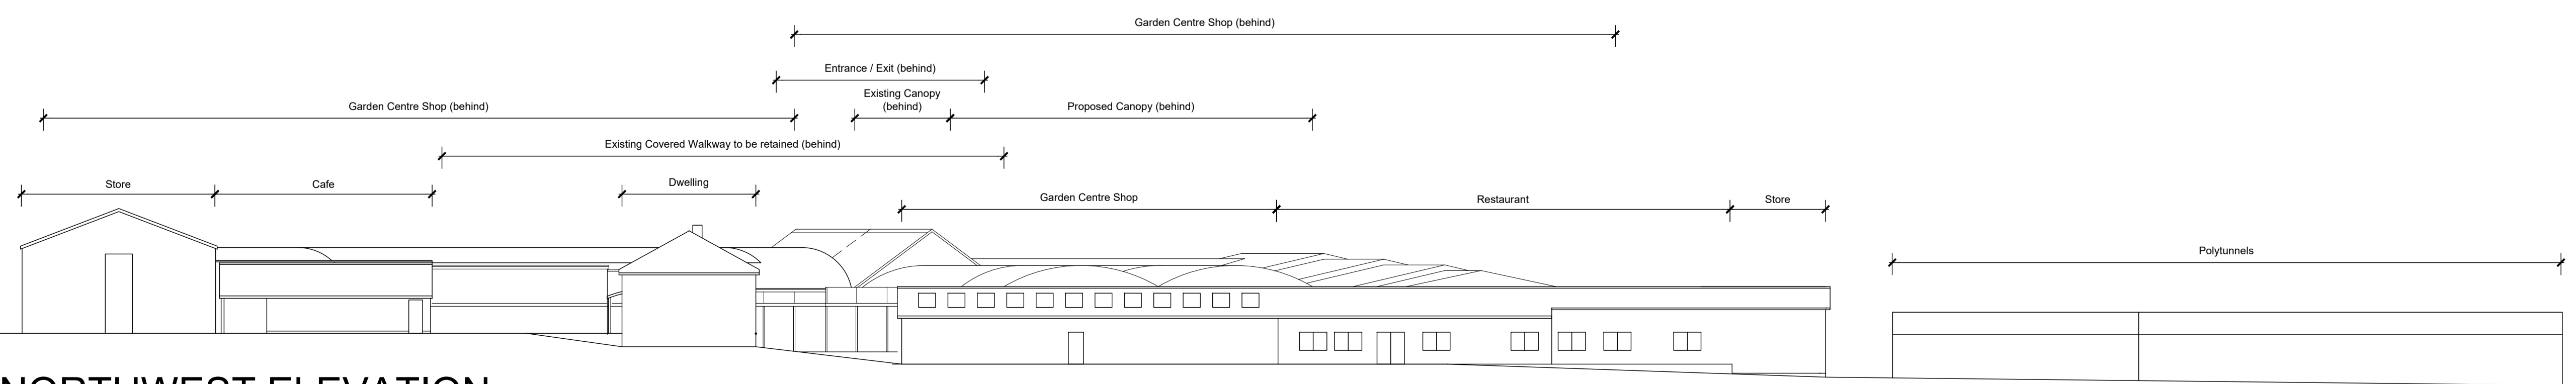

NORTHWEST ELEVATION

Proposed Elevations

| | | | |
|---|----------------------------|-----|------------|
| B | Elevational views amended. | STM | 25.08.2023 |
| A | Elevational views amended. | STM | 11.08.2023 |

| Rev. | Notes | A/m'd | Date |
|------|-------|-------|------|
|------|-------|-------|------|

| | |
|--|----------------|
| DRAWING STATUS: | |
| PLANNING | |
| PROJECT: The Old Railway Line G.C. Site Improvements | |
| CLIENT: The Old Railway Line G.C. | |
| TITLE: Proposed Elevations | |
| DATE: March 2023 | DRAWN: CH |
| SCALE: 1:250 @ A1 | CHECKED: |
| DRAWING N°: M14.205(a).D.016 | REVISION: B |

PleydellSmithyman

THIS DRAWING MAY NOT BE USED WITHOUT THE CONSENT OF:

PLEYDELL SMITHYMAN LIMITED
20a, THE WHARFAGE, IRONBRIDGE,
SHROPSHIRE, TF8 7NH.

TEL: 01952 433211 FAX: 01952 433323
EMAIL: psl@pleydellsmithyman.co.uk
WEBSITE: www.pleydellsmithyman.co.uk