



# The Old Railway Line Garden Centre


## LEGEND

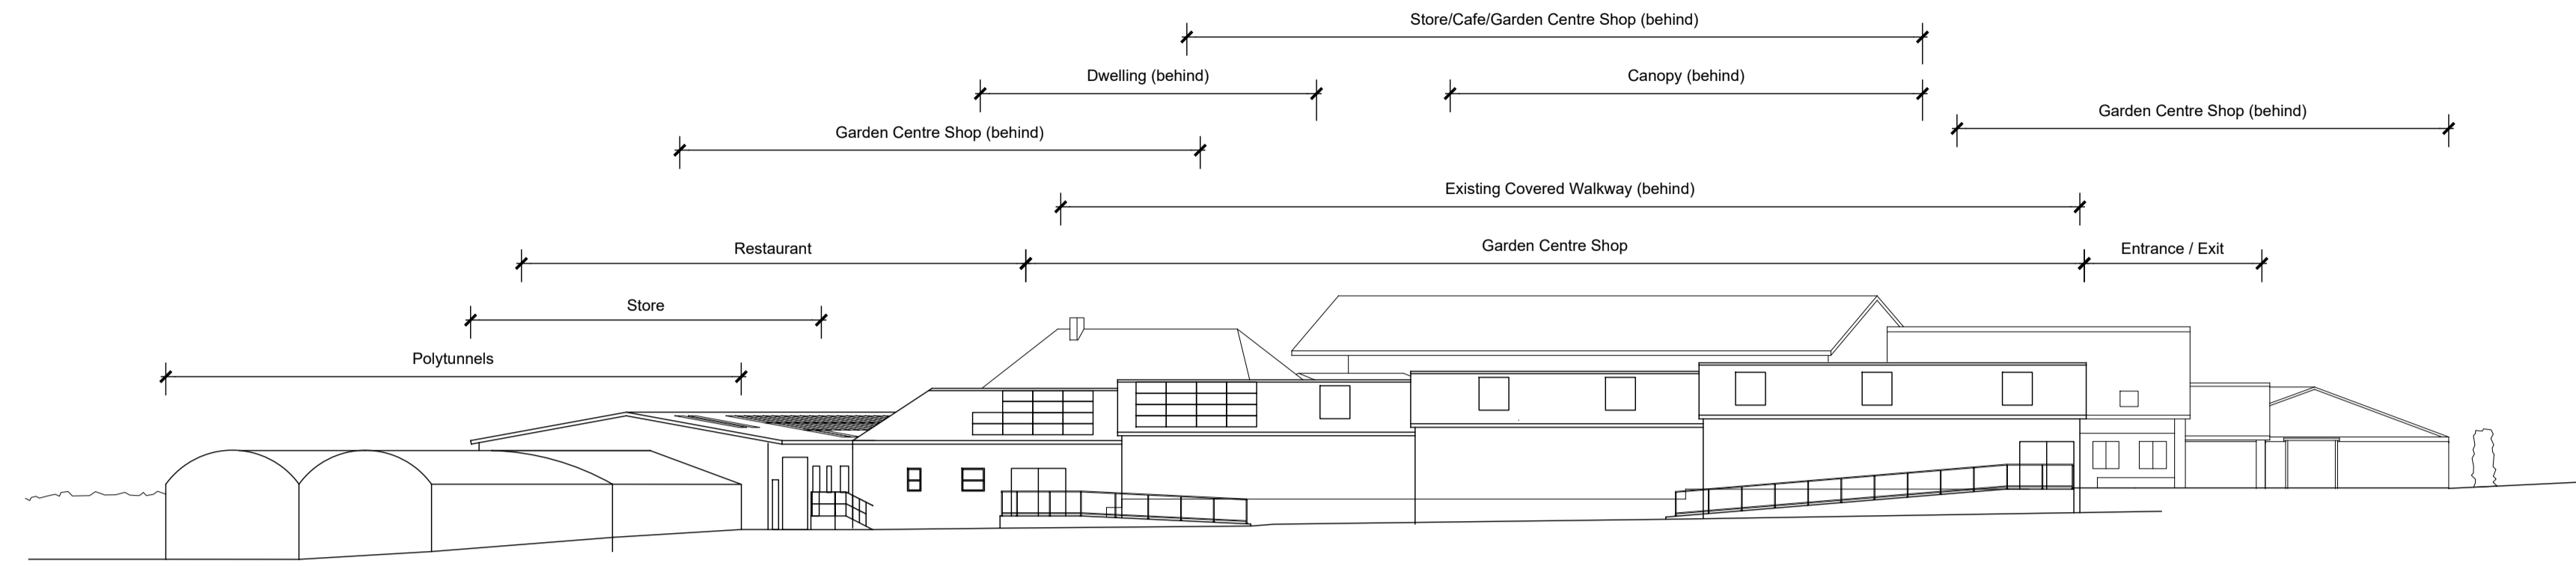


SOUTHWEST ELEVATION

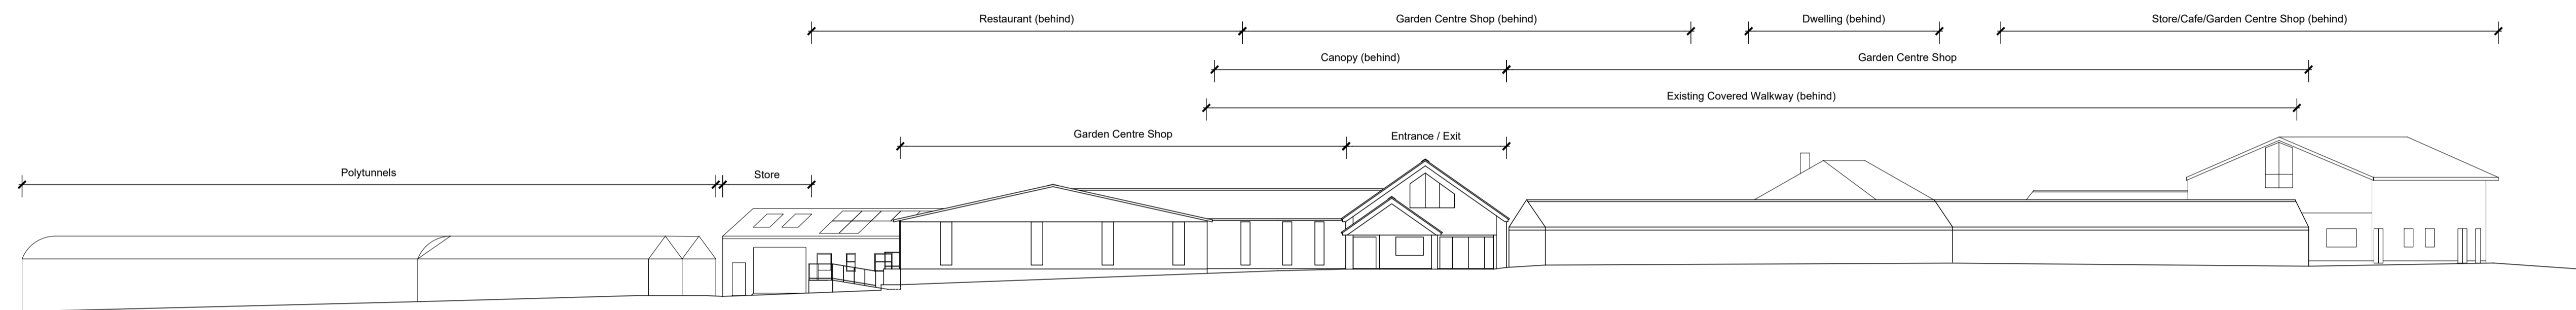

SOUTHEAST ELEVATION

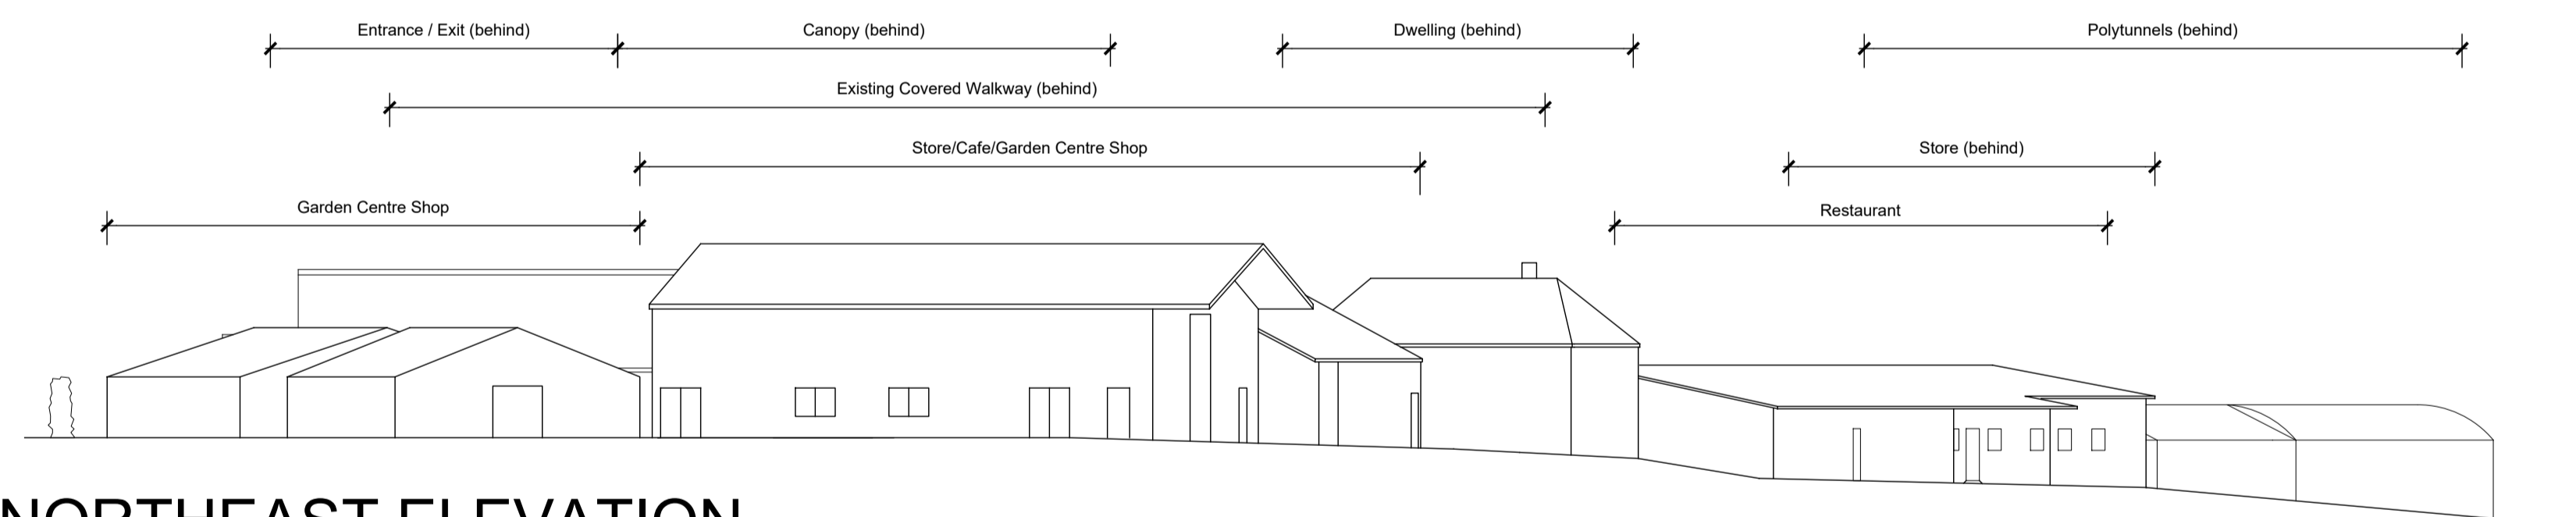

NORTHEAST ELEVATION

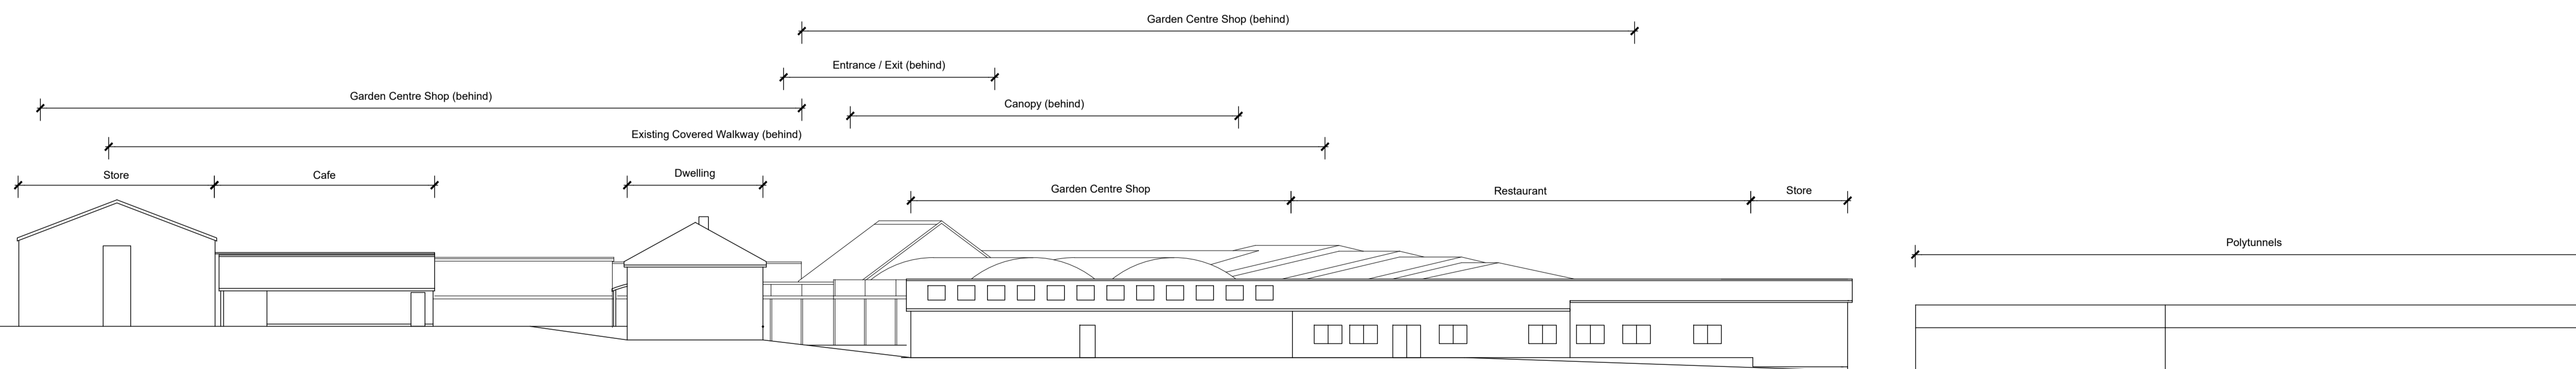

NORTHWEST ELEVATION

Existing Elevations

A	Elevational views amended.	STM	13.07.2023
---	----------------------------	-----	------------

Rev.	Notes	A/m/d	Date
------	-------	-------	------

DRAWING STATUS: <b>PLANNING</b>	
PROJECT: The Old Railway Line G.C. Site Improvements	
CLIENT: The Old Railway Line G.C.	
TITLE: Existing Elevations	
DATE: March 2023	DRAWN: CH
SCALE: 1:250 @ A1	CHECKED:
DRAWING N°: M14.205(a).D.012	REVISION: A

**PleydellSmithyman**

THIS DRAWING MAY NOT BE USED WITHOUT THE CONSENT OF:

PLEYDELL SMITHYMAN LIMITED  
20a, THE WHARFAGE, IRONBRIDGE,  
SHROPSHIRE, TF8 7NH.

TEL: 01952 433211 FAX: 01952 433323  
EMAIL: [psl@pleydellsmithyman.co.uk](mailto:psl@pleydellsmithyman.co.uk)  
WEBSITE: [www.pleydellsmithyman.co.uk](http://www.pleydellsmithyman.co.uk)