


The Old Railway Line Garden Centre

LEGEND

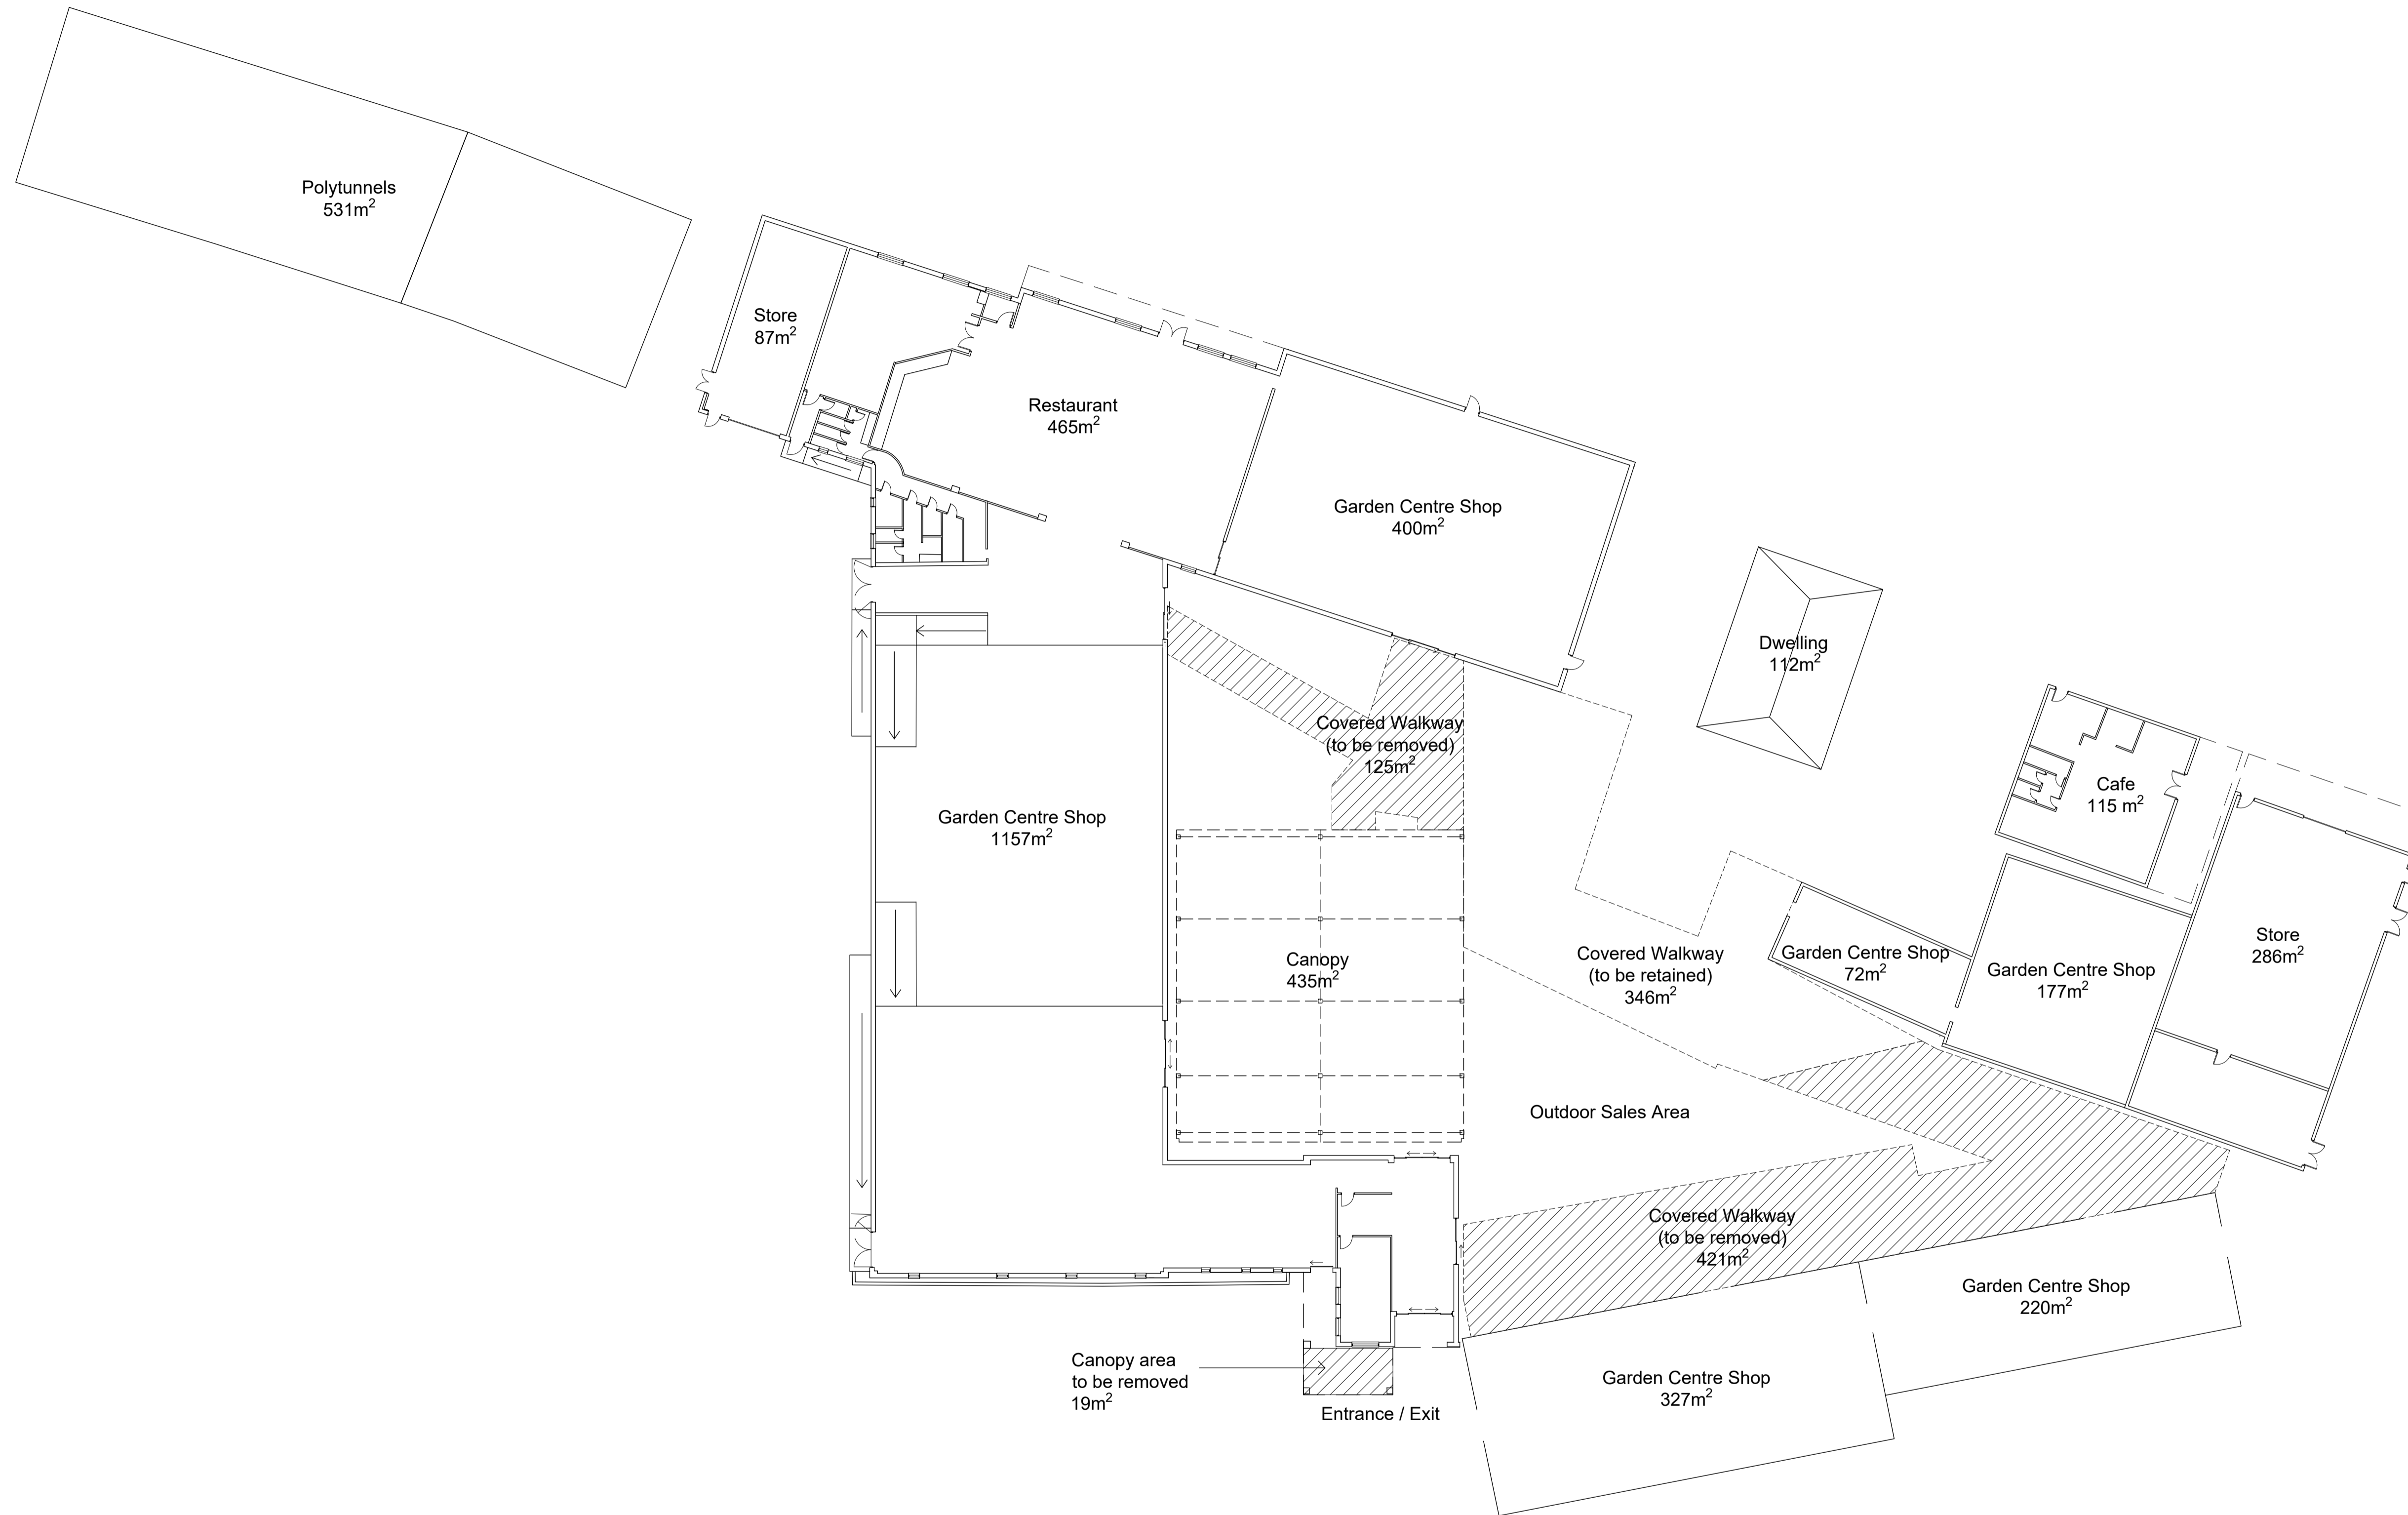

Existing Floor Plan

A	Overall building layout adjusted. Text labels amended.	STM	13.07.2023
---	--	-----	------------

Rev.	Notes	A/m'd	Date
------	-------	-------	------

DRAWING STATUS: PLANNING	
PROJECT: The Old Railway Line G.C. Site Improvements	
CLIENT: The Old Railway Line G.C.	
TITLE: Existing Floor Plans	
DATE: April 2023	DRAWN: CH
SCALE: 1:250 @ A1	CHECKED:
DRAWING N°: M14.205(a).D.010	REVISION: A

PleydellSmithyman

THIS DRAWING MAY NOT BE USED WITHOUT THE CONSENT OF:

PLEYDELL SMITHYMAN LIMITED
20a, THE WHARFAGE, IRONBRIDGE,
SHROPSHIRE, TF8 7NH.

TEL: 01952 433211 FAX: 01952 433323
EMAIL: psl@pleydellsmithyman.co.uk
WEBSITE: www.pleydellsmithyman.co.uk