






FRONT (NORTH)

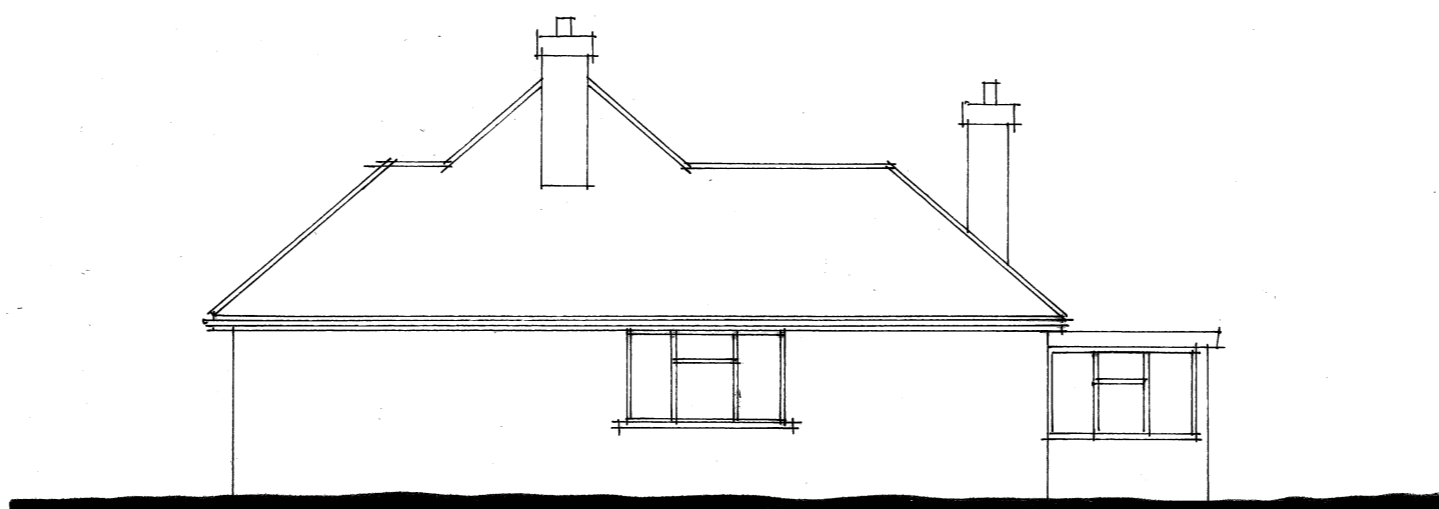

SIDE (WEST)

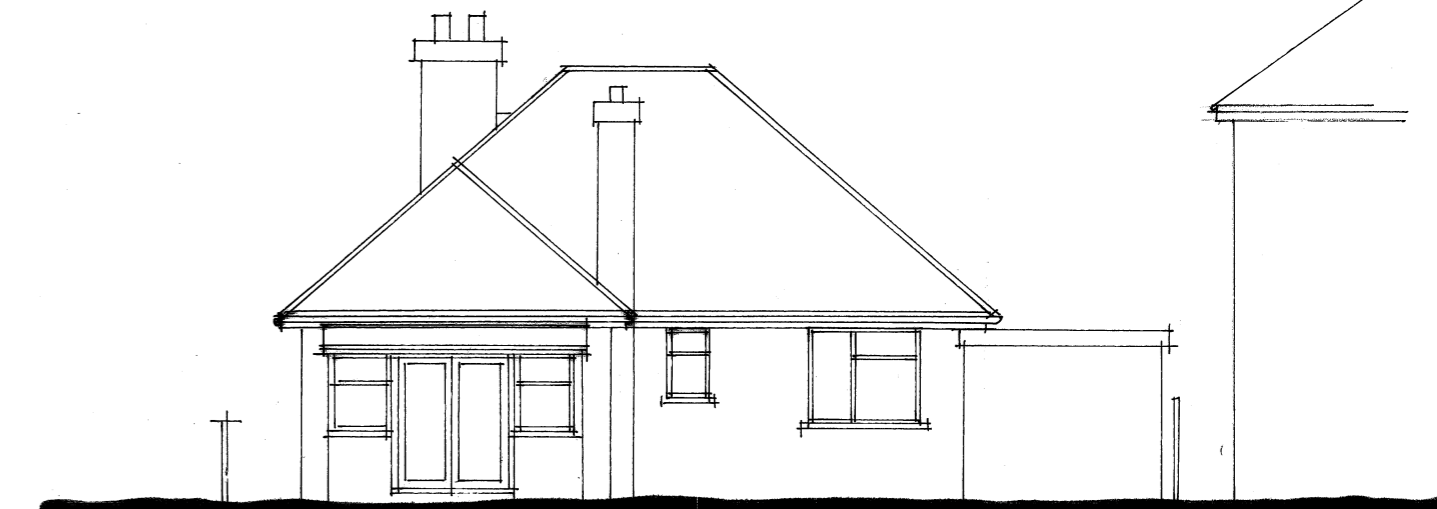


REAR (SOUTH)

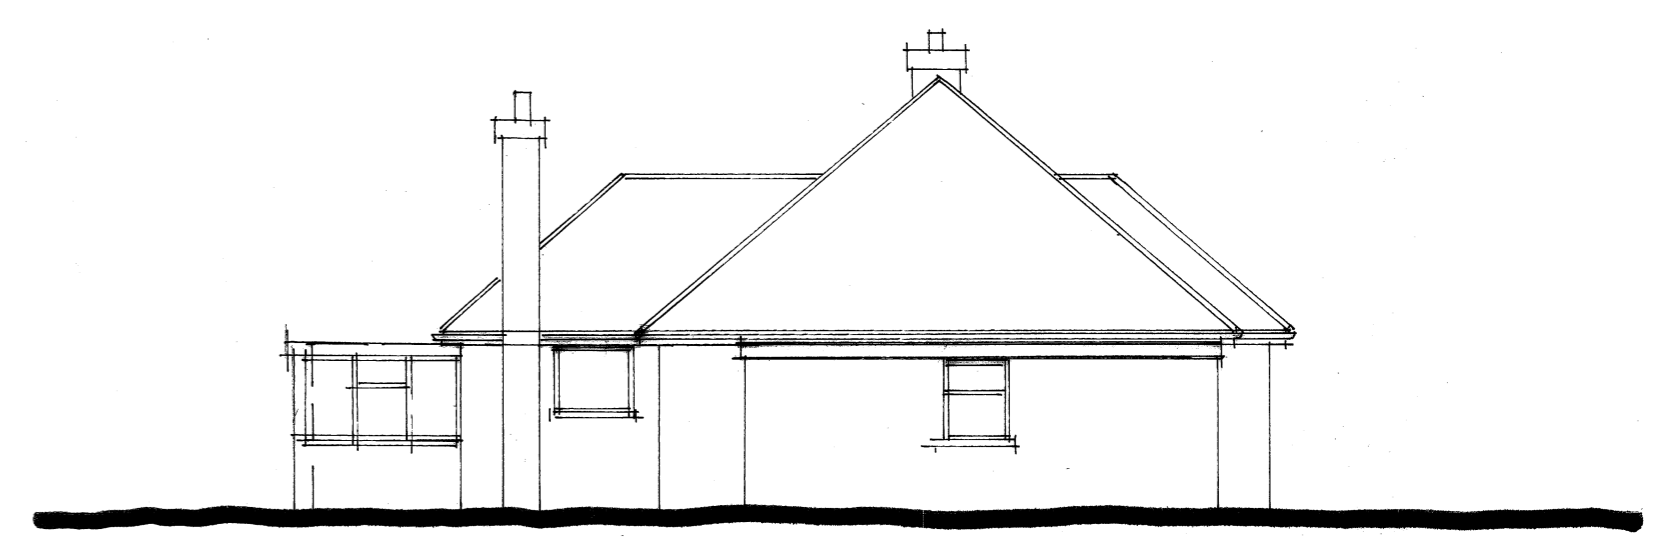

SIDE (EAST)

GROUND FLOOR PLAN

1:100 @ A2
 0 1 2 3 4 5m
 EXISTING FLOOR PLAN + ELEVATION'S

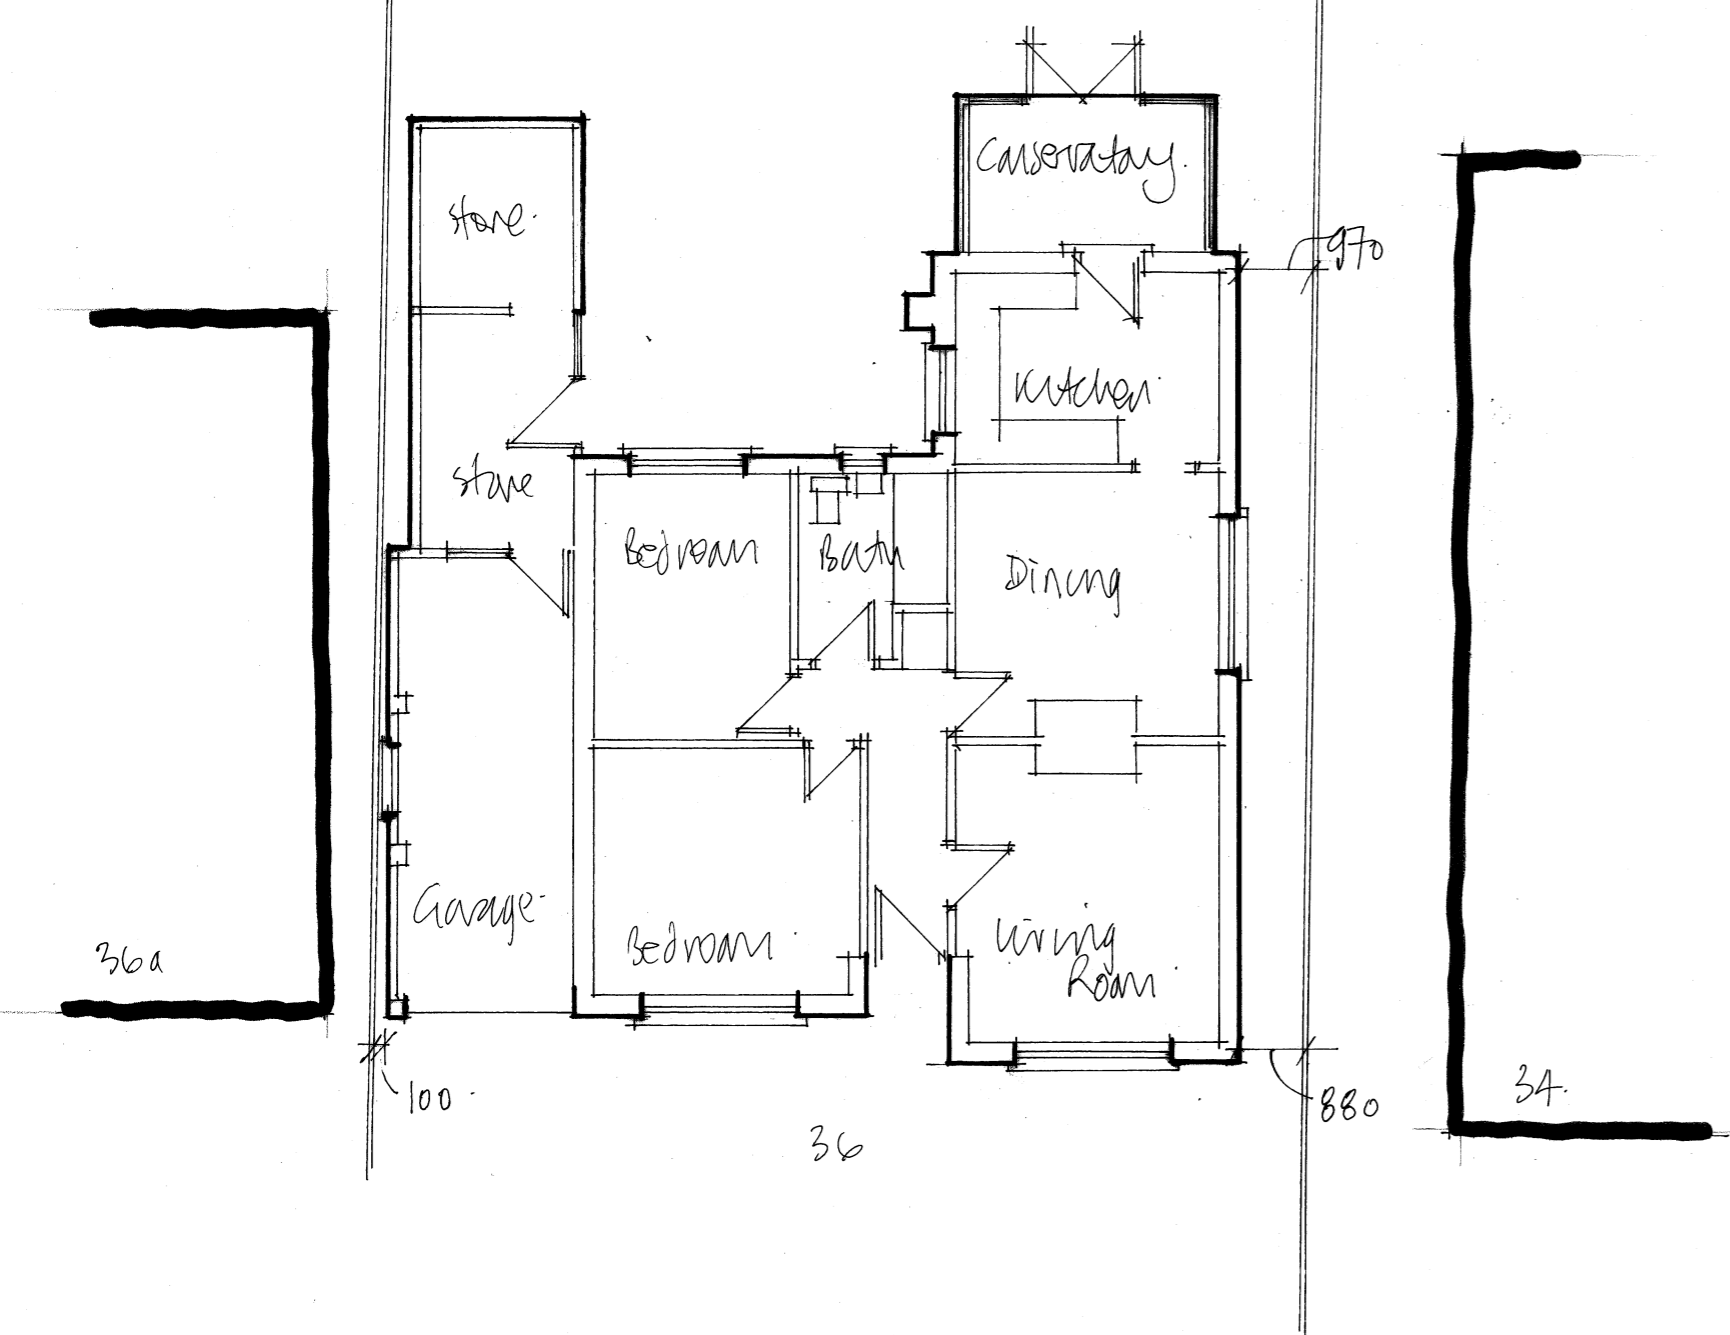

FUSION Architecture Ltd	
Orchard End Hazeley Bottom Hartley Wintney Hampshire RG27 8LU Tel/Fax 01252 842026	
Job Title	
Extension and alterations to 36 Park Avenue Old Basing RG24 7HT	
Client	
Jake Best	
Drawing Title	
Existing floor plan and elevations	
Scale As shown	Dwg size ...A2
Drwg No. 2410/03	Rev