


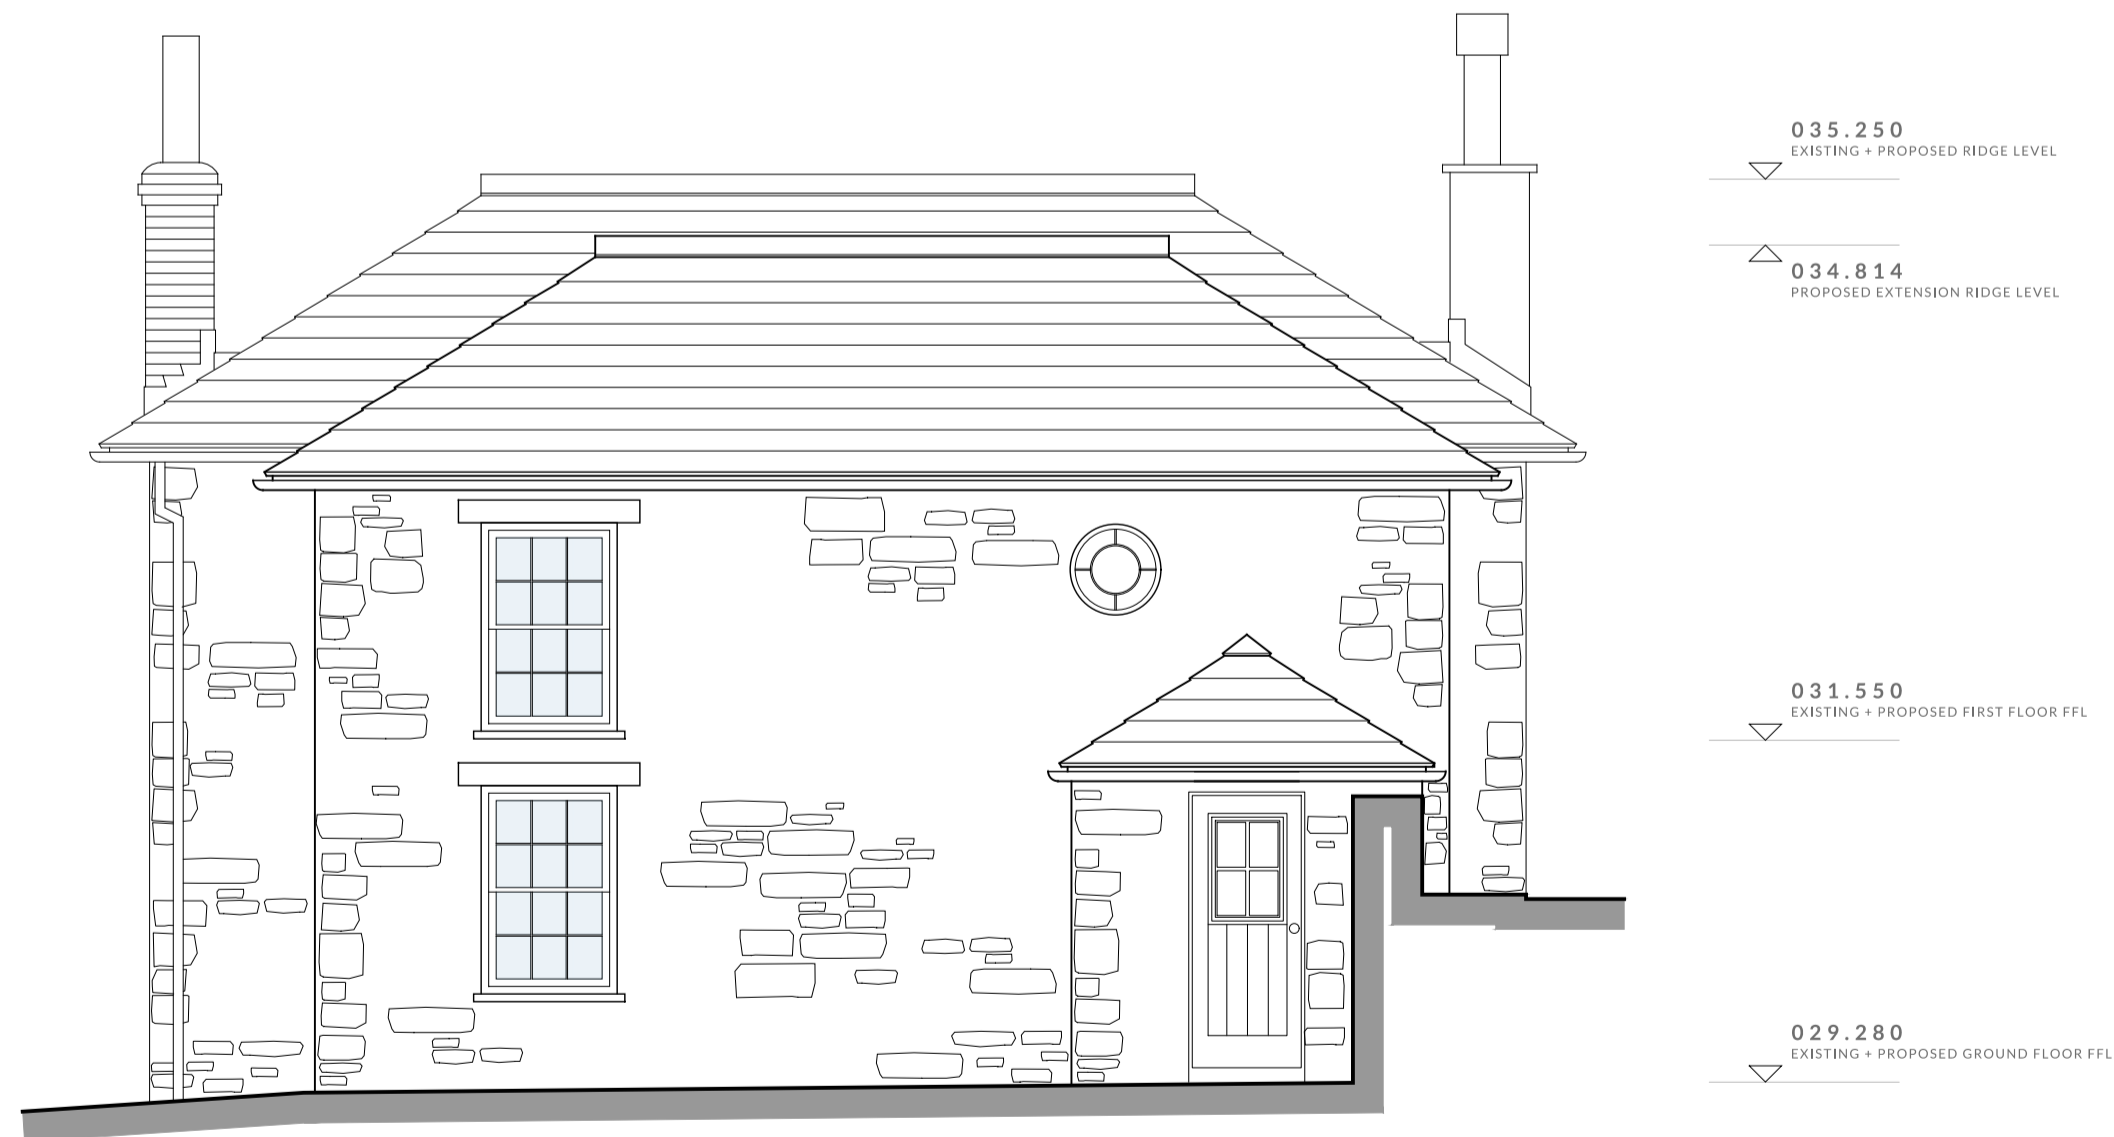


PROPOSED WEST ELEVATION  
 1 : 50



PROPOSED SOUTH ELEVATION  
 1 : 50



PROPOSED EAST ELEVATION  
 1 : 50

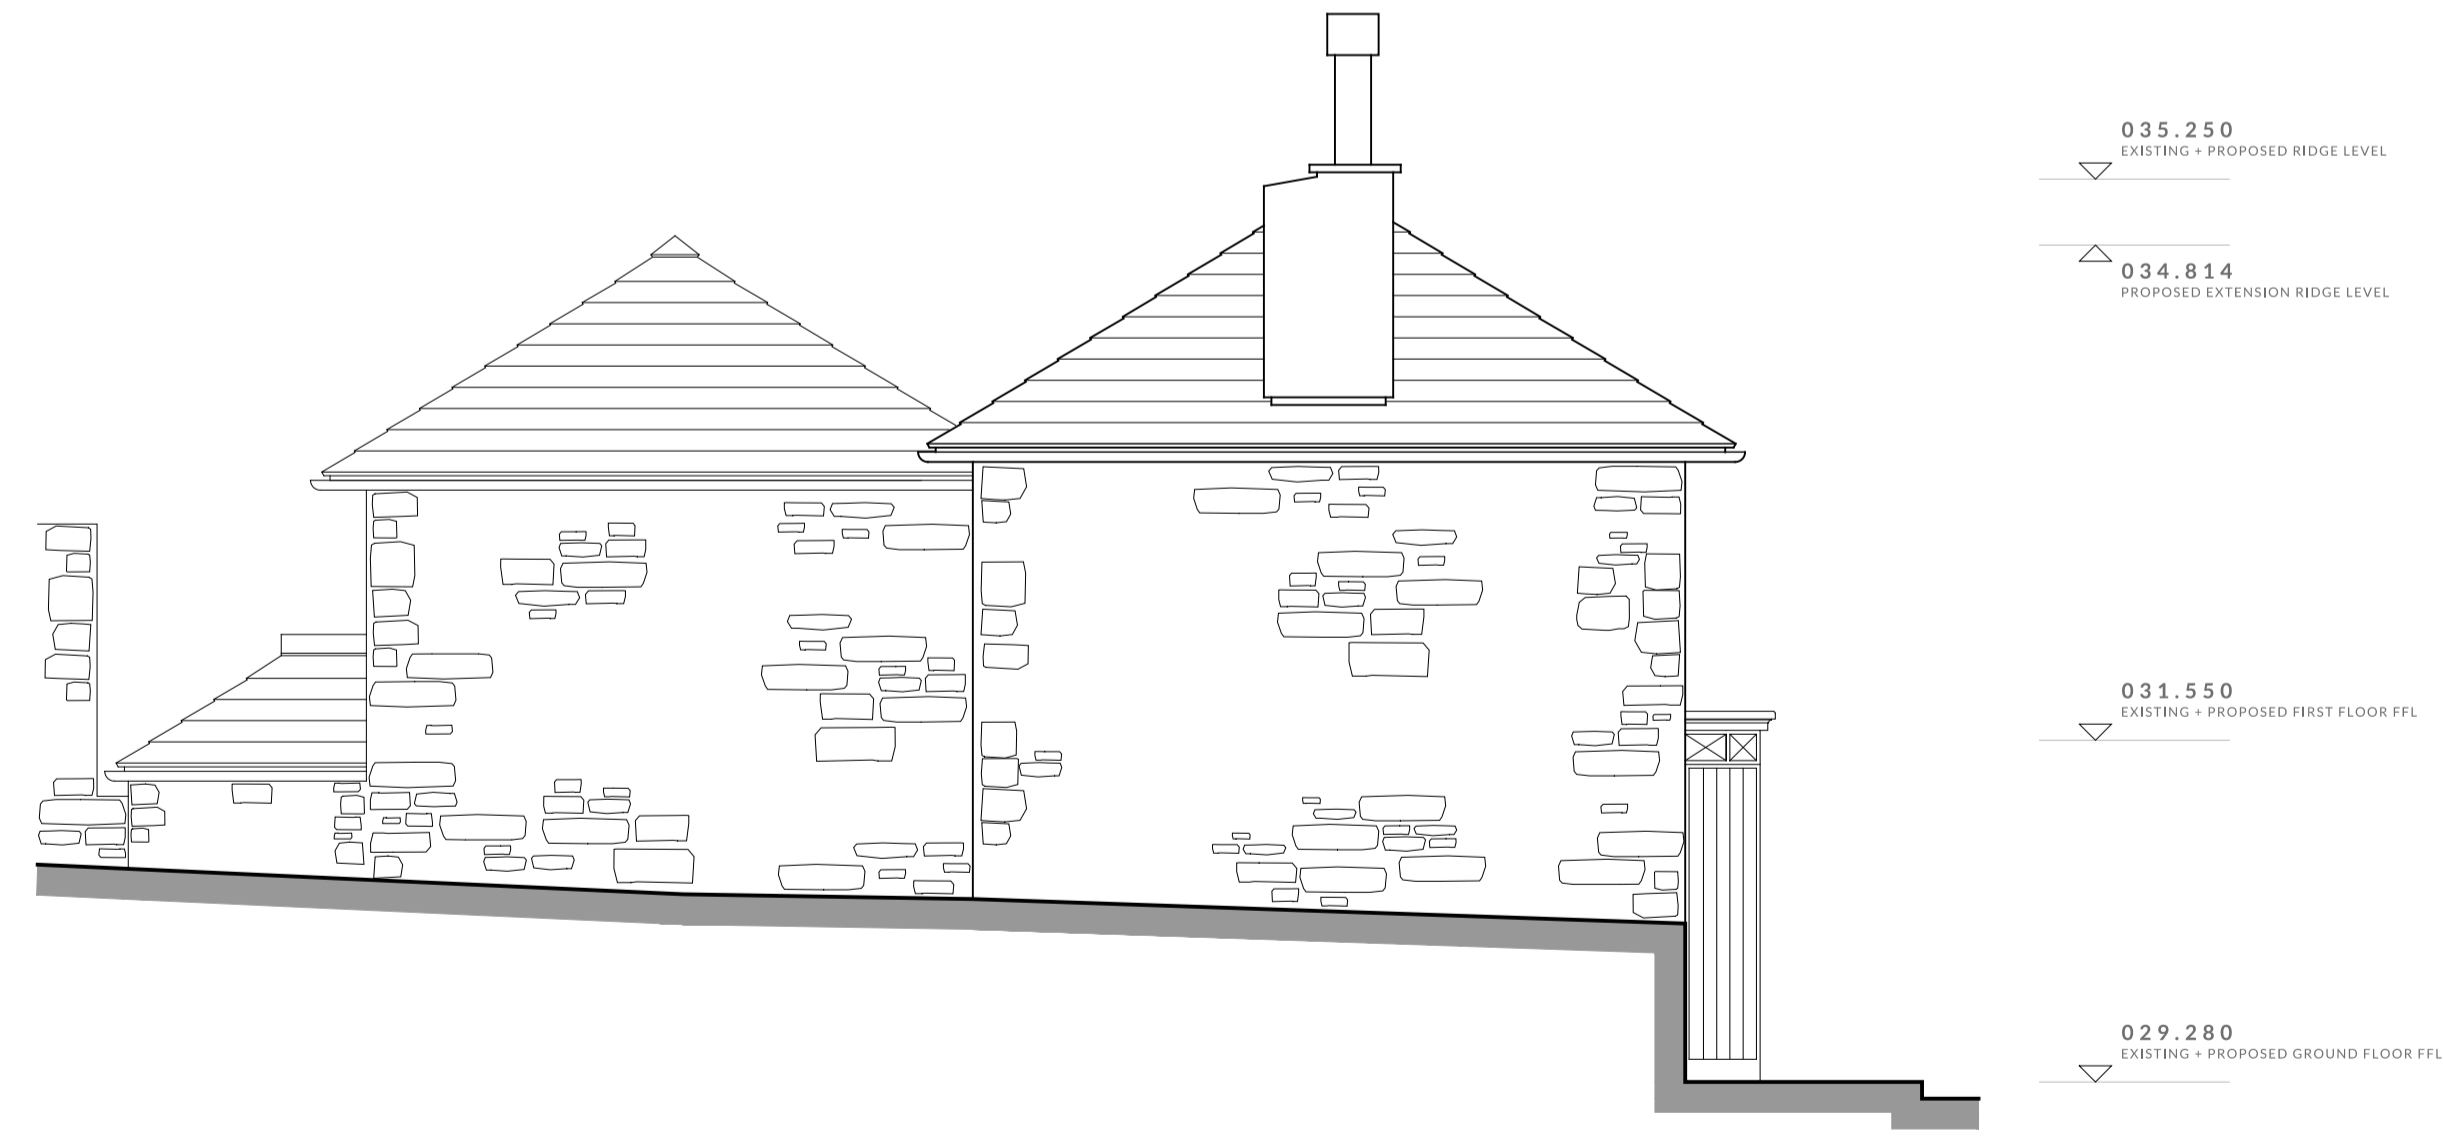

PROPOSED NORTH ELEVATION  
 1 : 50

C 18/05/23 Arched window and circular window ABC  
 B 05/04/23 Side Porch reduced in size to suit boundary wall. Shutters added to French Doors. ABC  
 A 24/03/23 Front Porch revised. Side Porch added to Enable increased to suit window repositioning. ABC  
 REVISION

**The Bazeley Partnership Chartered Architects**  
 Efford Farm Business Park  
 Vicarage Road, Bude, Cornwall, EX23 8LT  
 T: 01288 355557 F: 01288 355826  
 E: bazeley@bazeley-architects.co.uk  
 W: www.bazeley-architects.com

CLIENT  
 William Golding Ltd.

PROJECT  
 Conservation, alterations and extensions to the  
 Gardener's Cottage at  
 Tullimaar, Perranarworthal, Truro, TR3 7NT

DRAWING  
 RIBA Work Stage 3:  
 Proposed Elevations

Scale 1:50	Sheet A1
Date July 2022	Drawn JW Checked MC

DRAWING No.  
**18024 PL06** C