

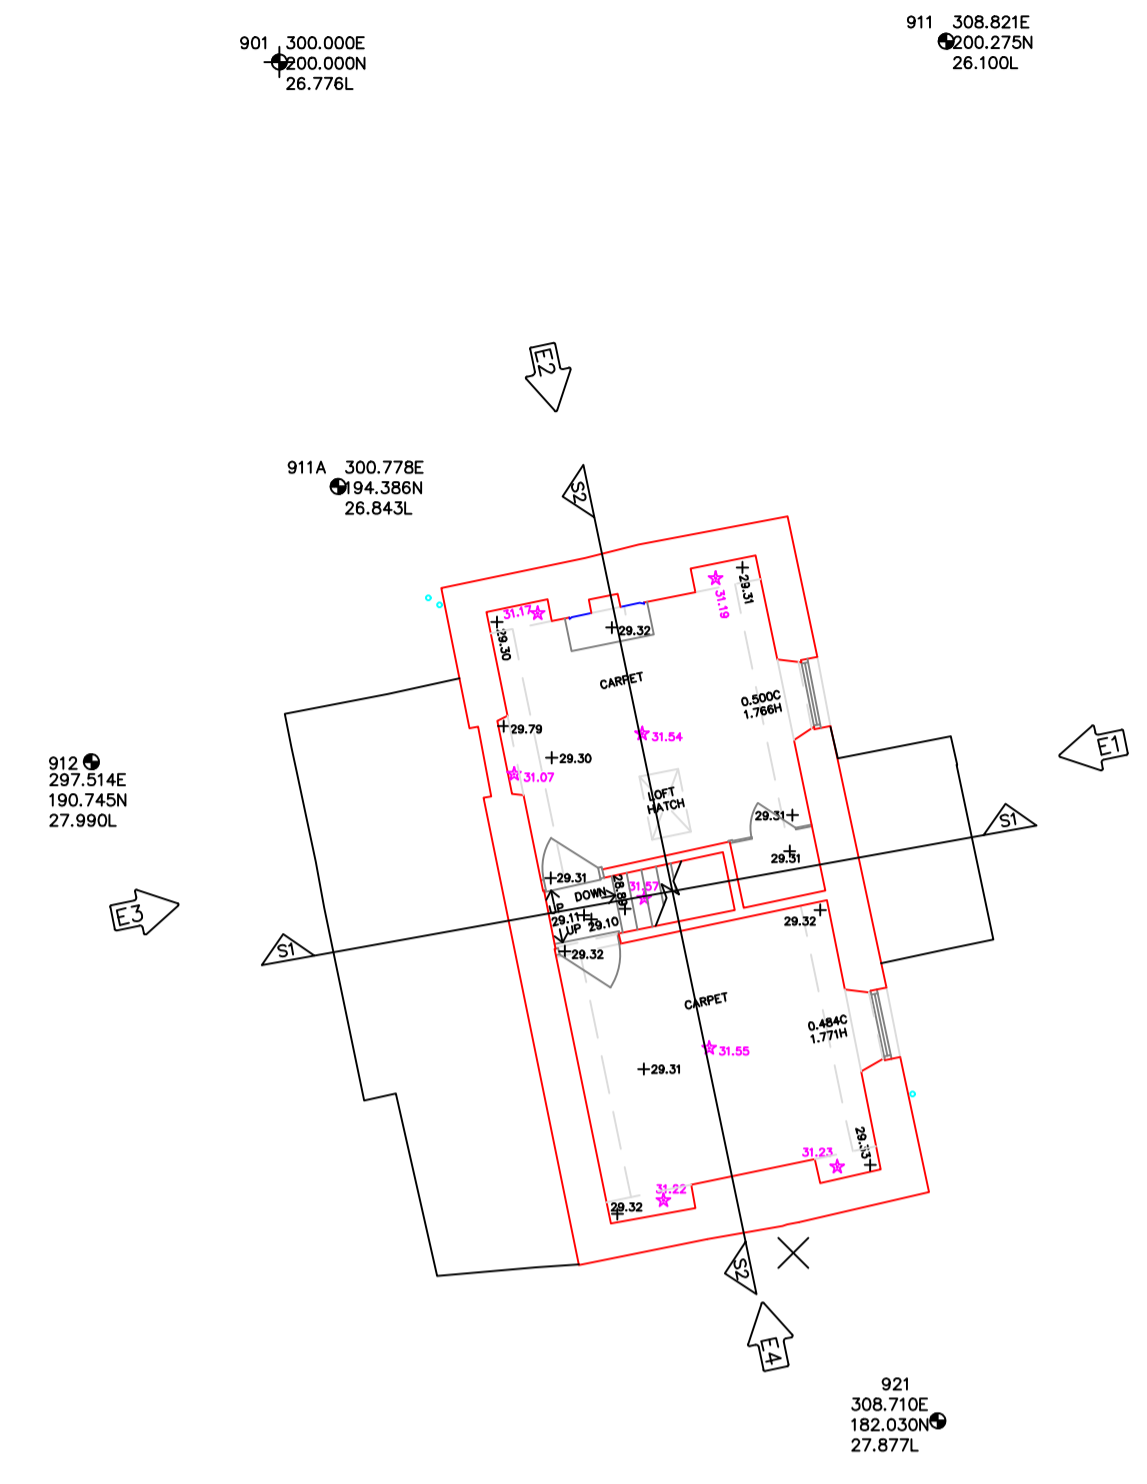
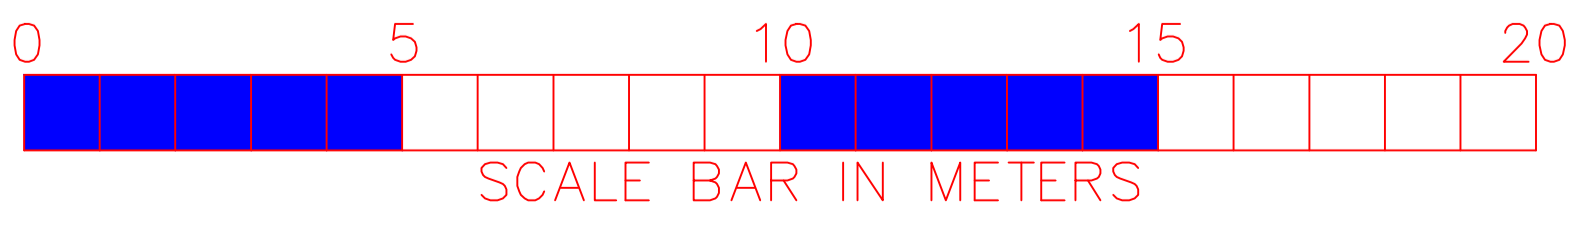
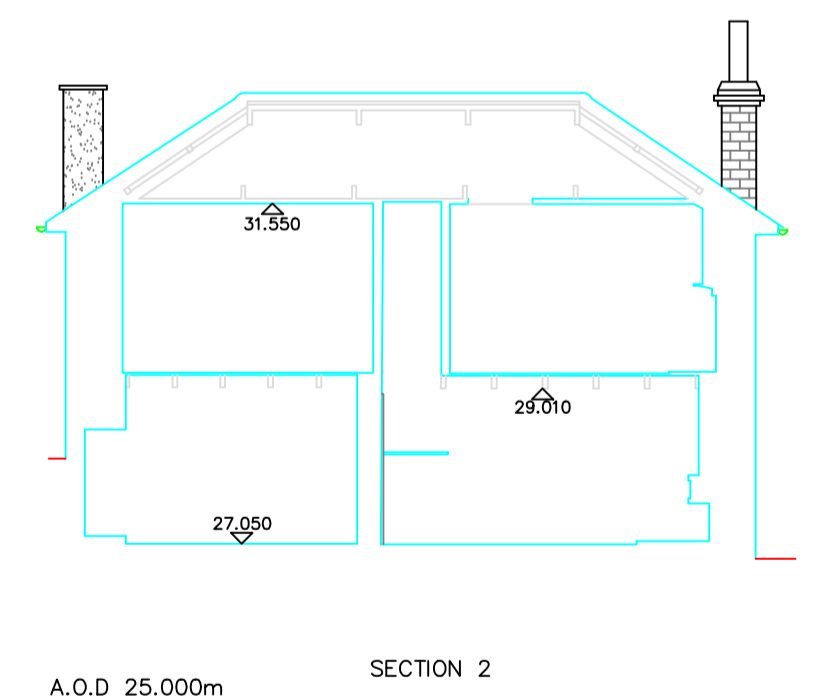
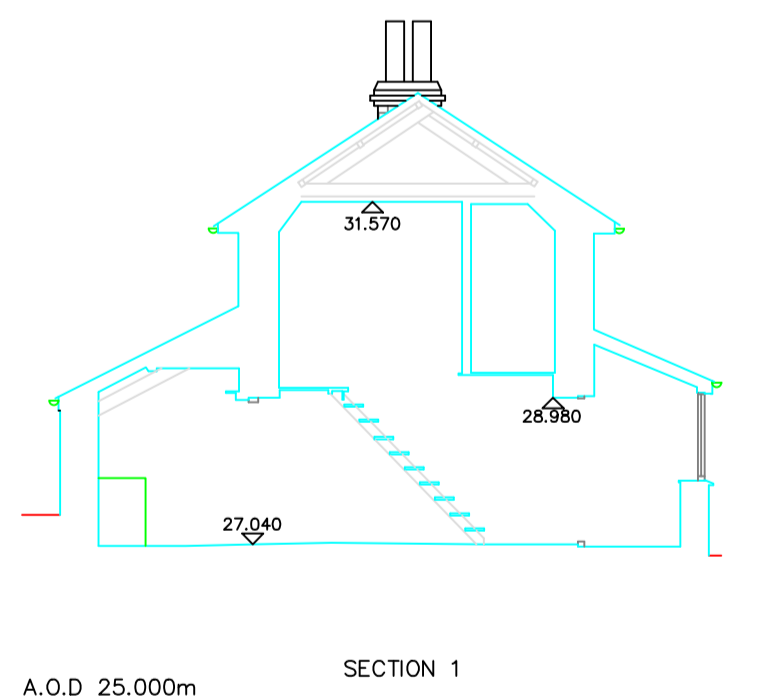
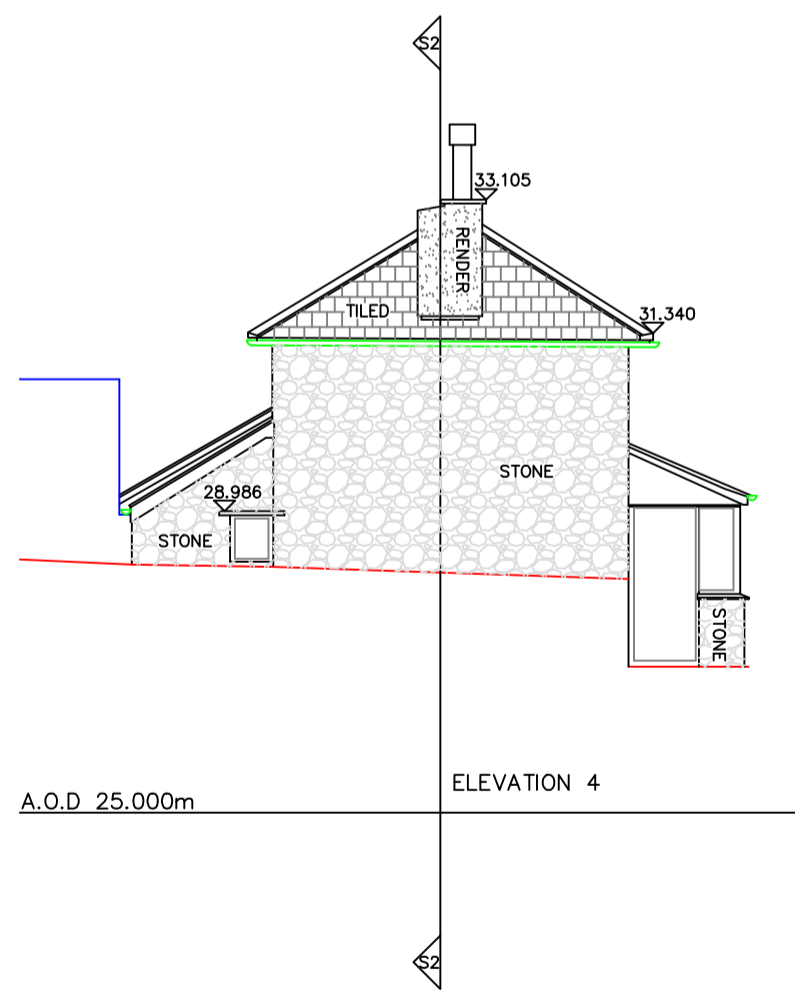
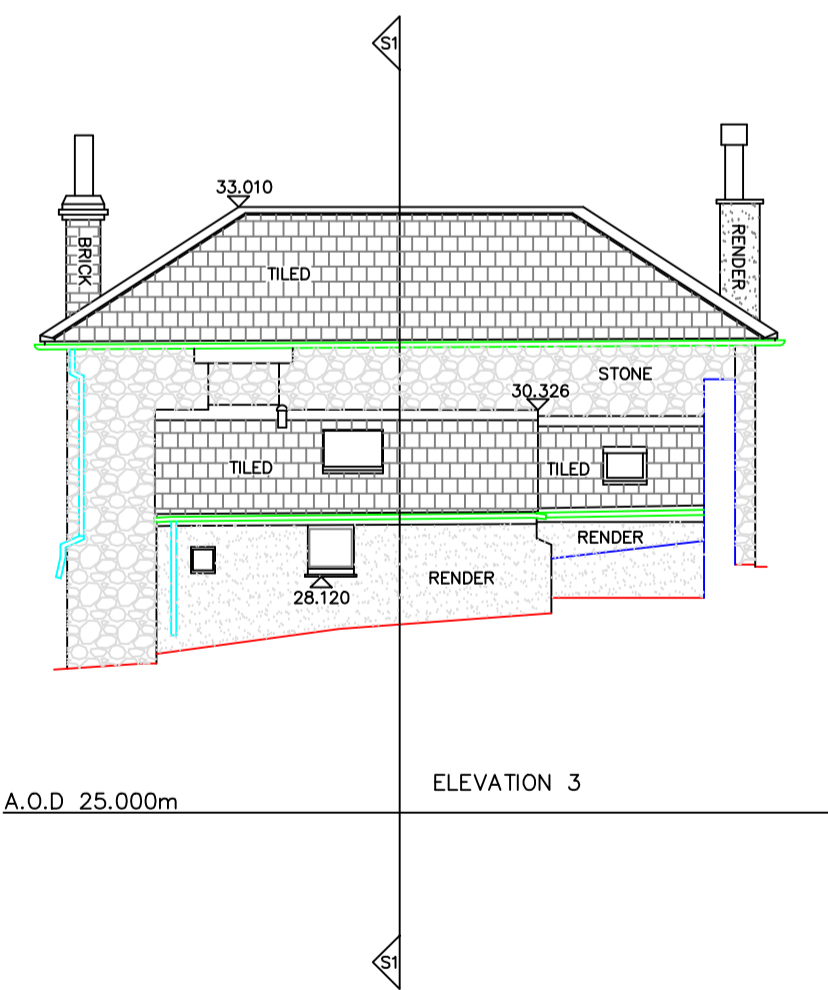


GROUND FLOOR PLAN

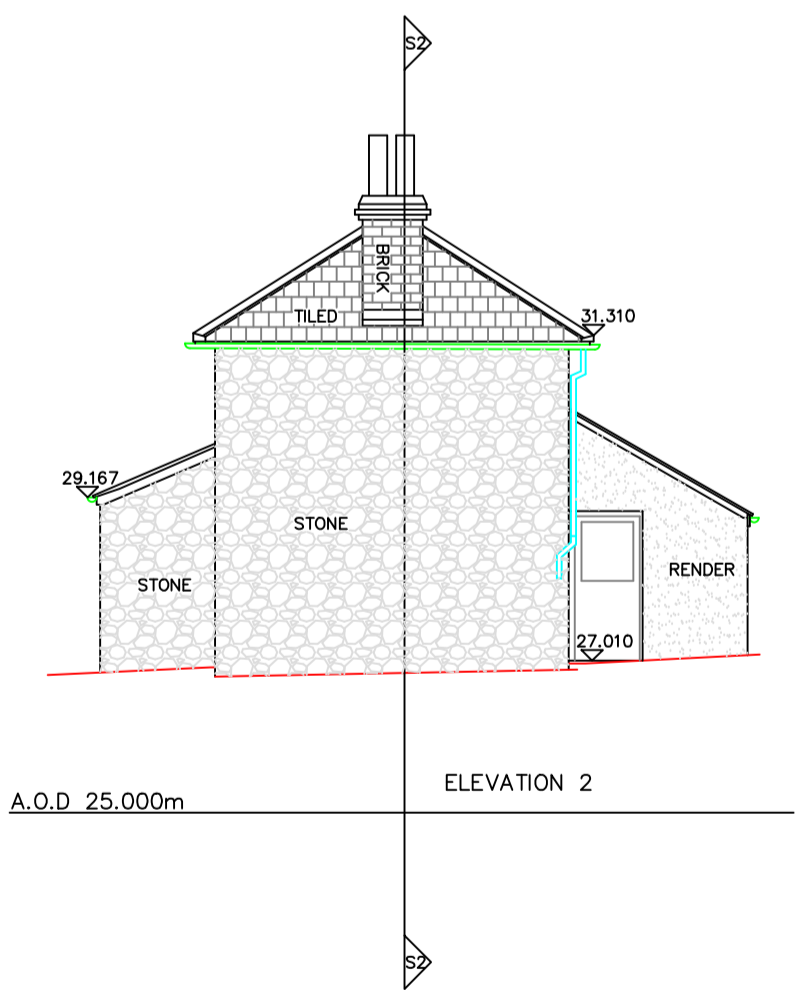

FIRST FLOOR PLAN

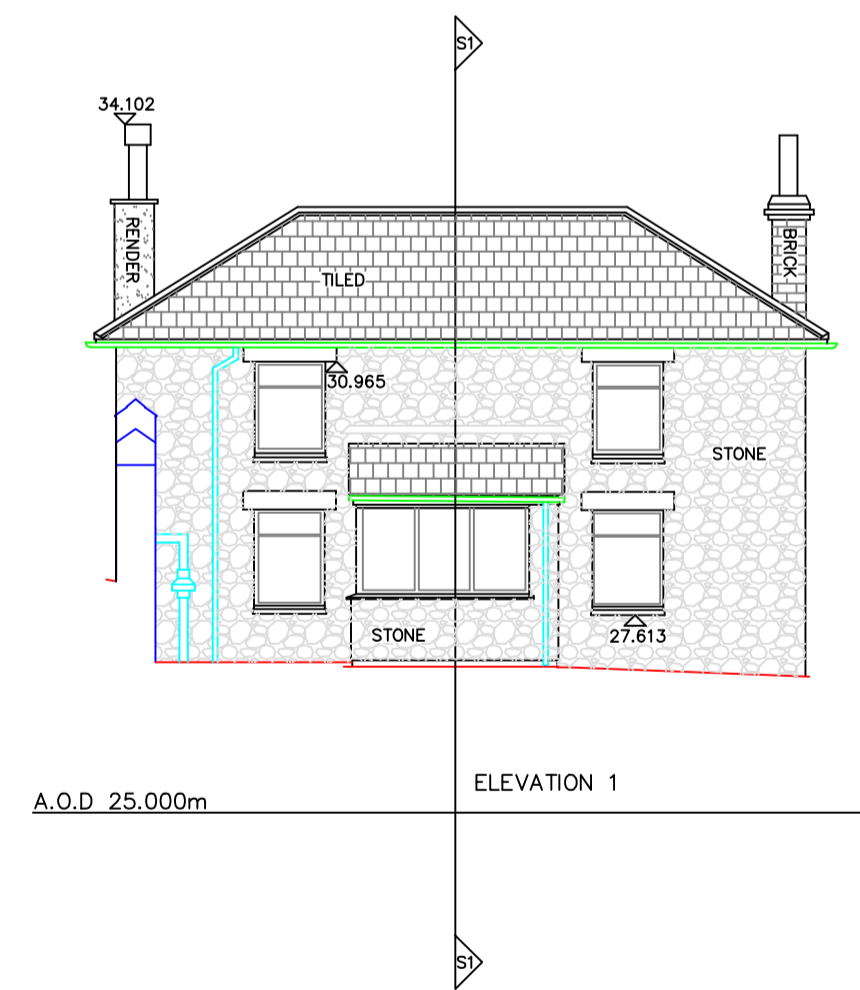

BUILDING MATERIAL KEY

- ROOF TILES (1)
- ROOF TILES (2)
- BRICKS
- PEBBLE DASHED
- RENDER
- STONE

<p>NATIONWIDE SURVEYS</p> <p>BEECH MEWS BEECH LANE ST.AUSTELL CORNWALL PL25 4TE</p> <p>TEL: 01726 72980 EMAIL: nwsurveys@aol.com WEB: nationwide-surveys.co.uk</p>		<p>SURVEY AT</p> <p>GARDENERS COTTAGE TULLIMAAR PERRANWORTHAL</p>		<p>LEVELS RELATED TO</p> <p>GPS OSGB 36 (V15)</p>	
		<p>CLIENT</p> <p>WILLIAM GOLDING LTD</p>	<p>SCALE</p> <p>1 IN 100 @ A1</p>	<p>NORTH POINT</p> <p>N/A</p>	
<p>DATE</p> <p>3RD SEPTEMBER 2018</p>		<p>DRAWING No</p> <p>BAZ1802</p>			