


NOTES:- RESPONSIBILITY IS NOT ACCEPTED FOR ERRORS MADE BY OTHERS IN SCALING FROM THIS DRAWING. ALL CONSTRUCTION INFORMATION SHOULD BE TAKEN FROM FIGURED DIMENSIONS ONLY. ALL DIMENSIONS ARE IN MILLIMETERS

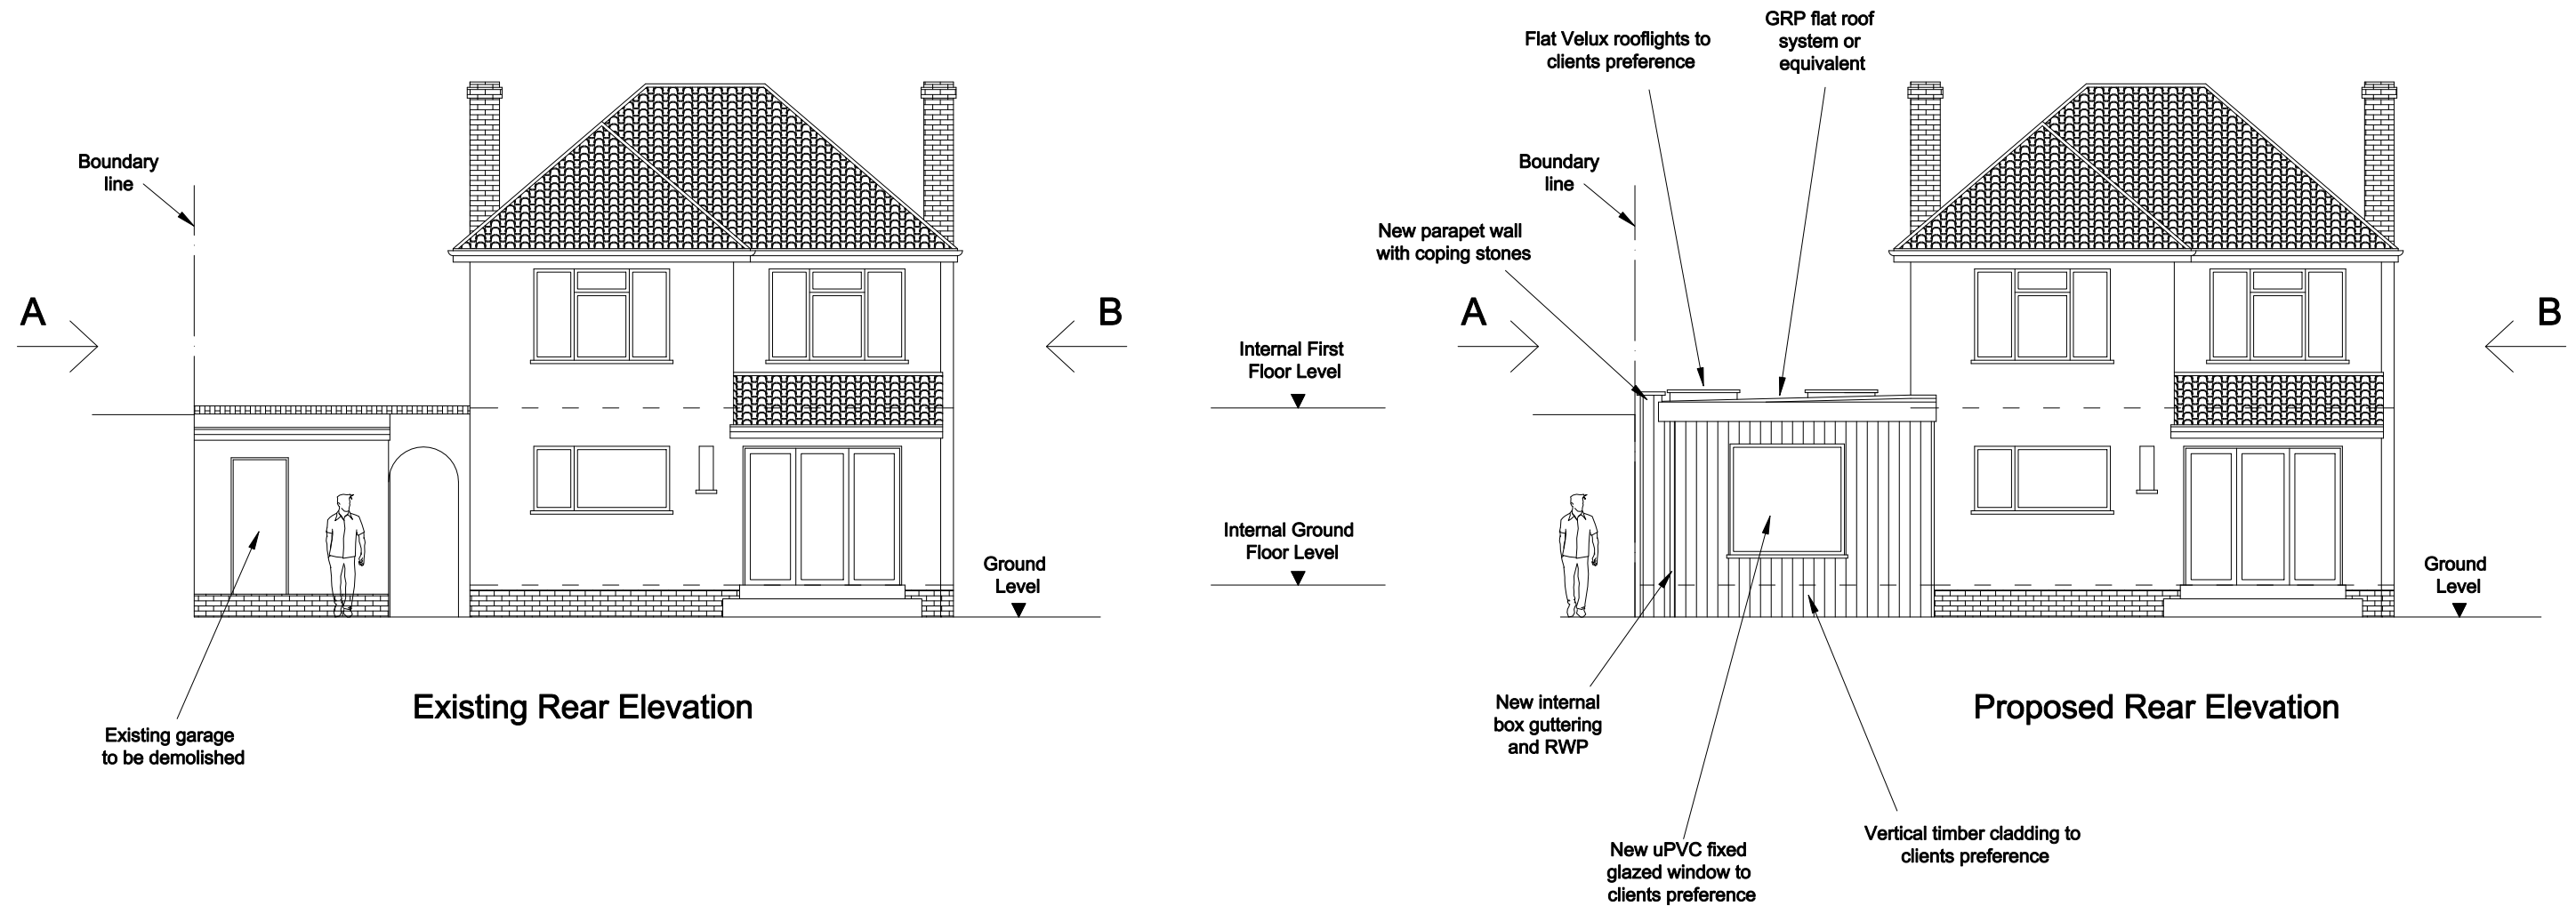

Clifton Design (Bristol)
17 Lower Redland Road
Redland
Bristol
BS6 6TB
0117 973 6000

Rev:	Description of Changes:
-	-

Drawn:	Date:
-	-

Client:
Mr N Lazell

Address:
34 Oakleigh Close, Backwell

Postcode: BS48 3JU	Drawing Title: Rear Elevations		
Date: Oct 2023	Drawing No: 34/OC/B/04/P		
Drawn: D.H	Option: -	Rev: -	

