

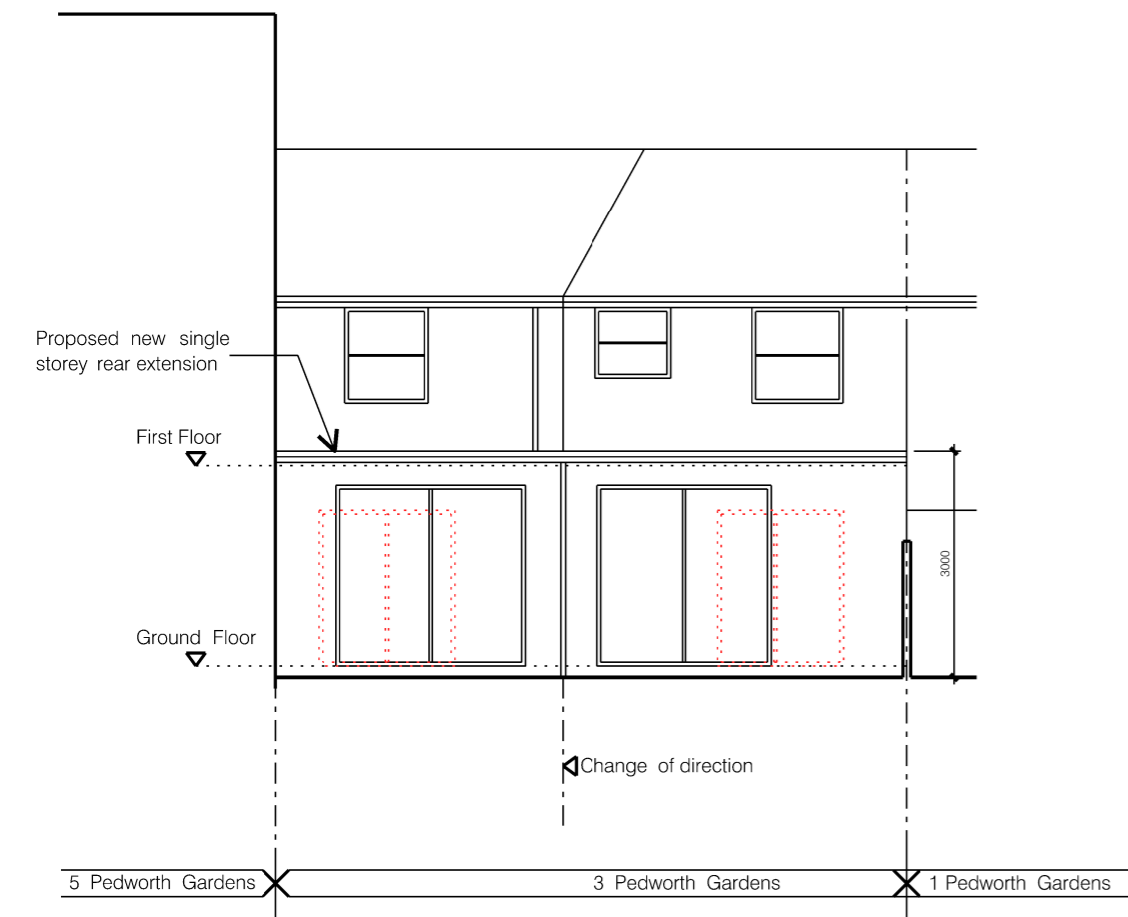
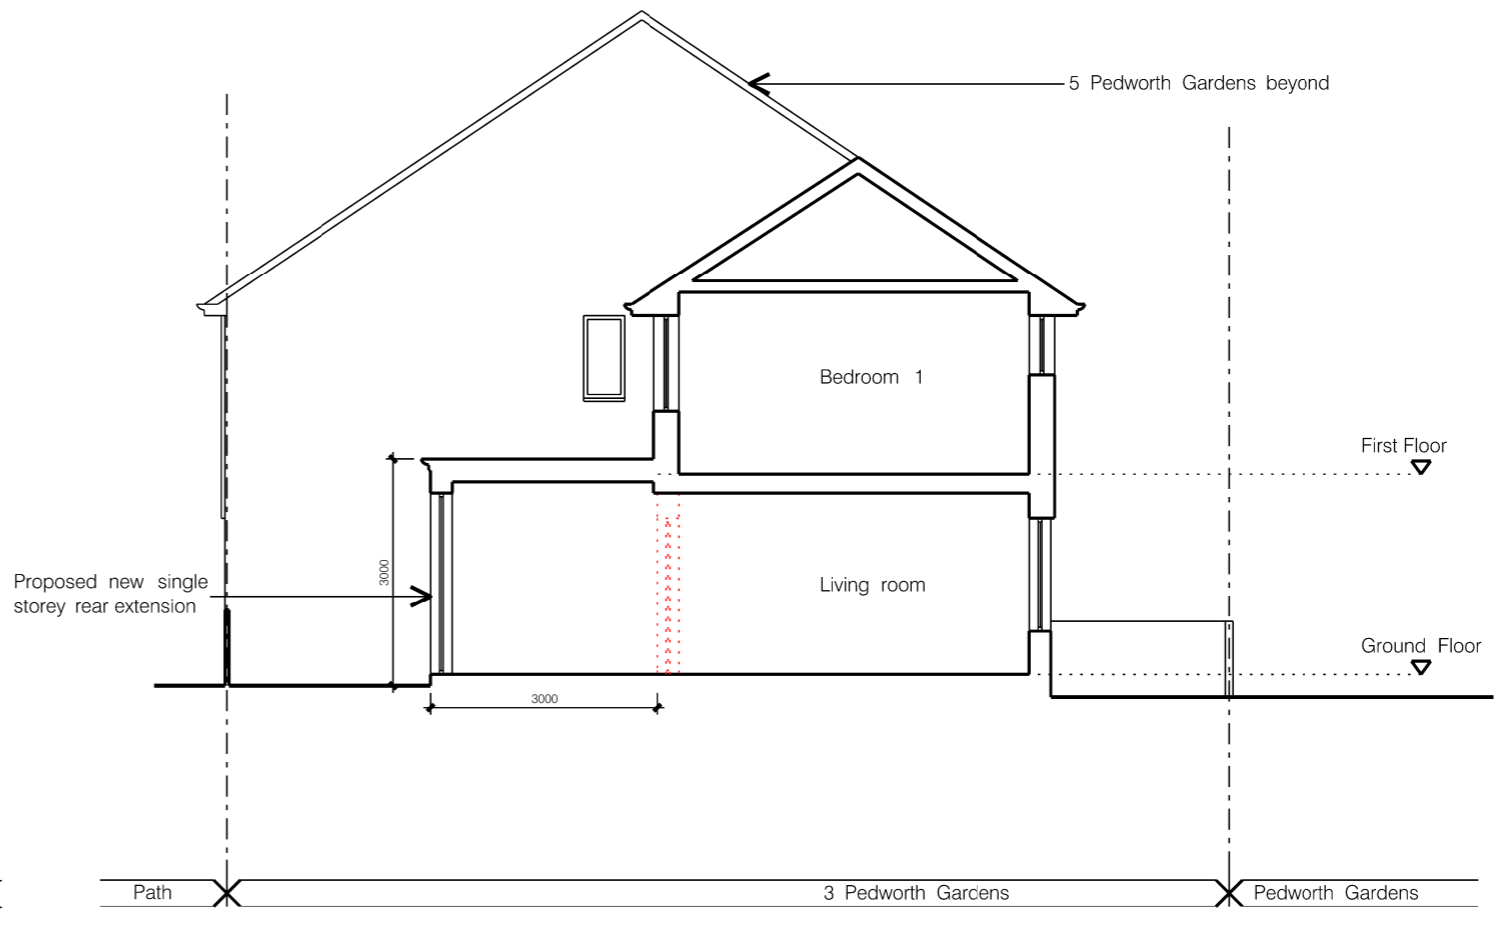


WEST ELEVATION (FRONT)

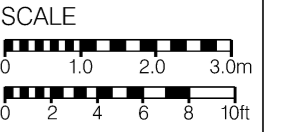

EAST ELAVATION (REAR)

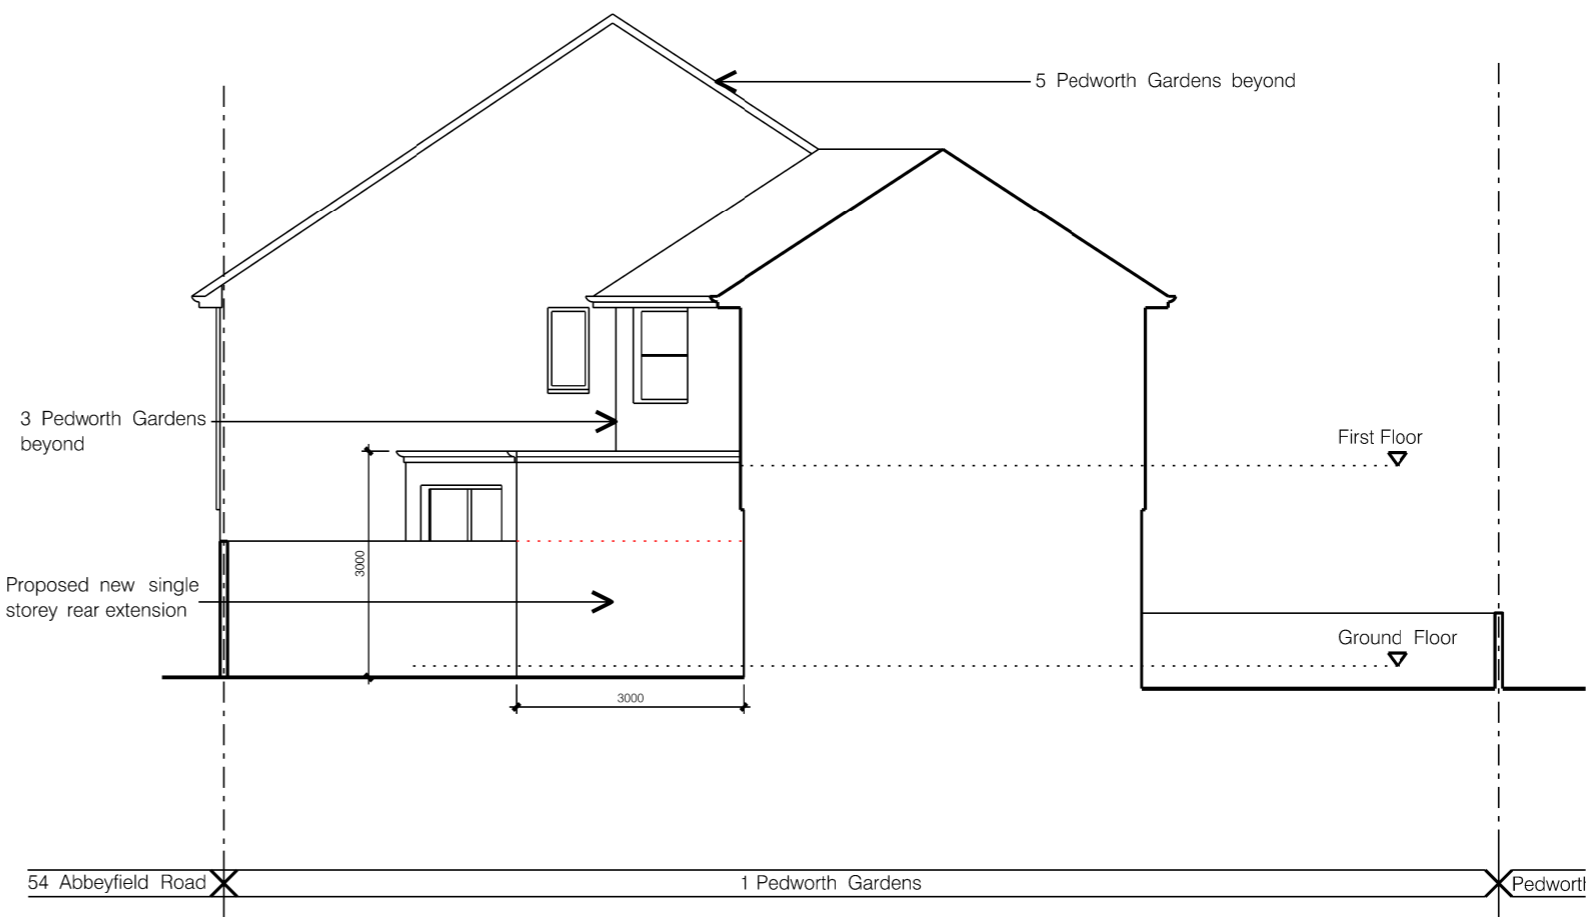

REV	DESCRIPTION	DATE
PROJECT 3 PEDWORTH GARDENS, LONDON, SE16 2DX		
DRAWING TITLE PROPOSED ELEVATIONS AND SECTIONS A-A, B-B		
SCALE 1:100 @ A3		DATE JANUARY 2019
DRAWING No. 3298 / P / 12		REV
<small>The drawing is the property of PRON Architects. It is to be used only for the project and site for which it is prepared. It is not to be used for any other project or site without the written consent of PRON Architects. The drawing is to be used in accordance with the terms of the contract between the client and PRON Architects.</small>		
90 BOROUGH HIGH STREET LONDON SE1 1LL Tel: 020 7467 3700 Fax: 020 7467 3900 e-mail: pron@pron.co.uk		PRON ARCHITECTS DESIGNERS PLANNERS