





WEST ELEVATION (FRONT)

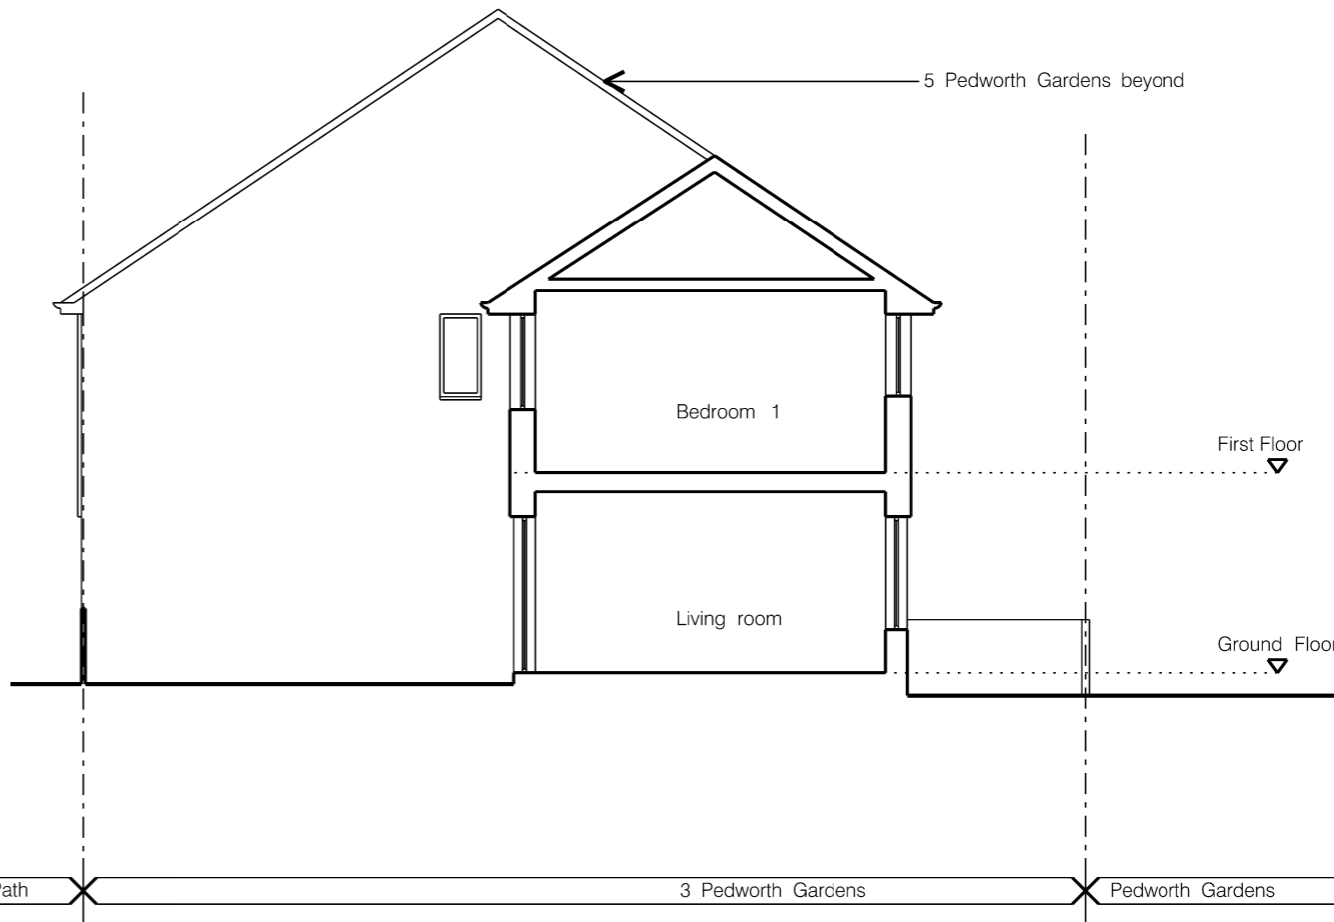


SECTION A-A



REV	DESCRIPTION	DATE

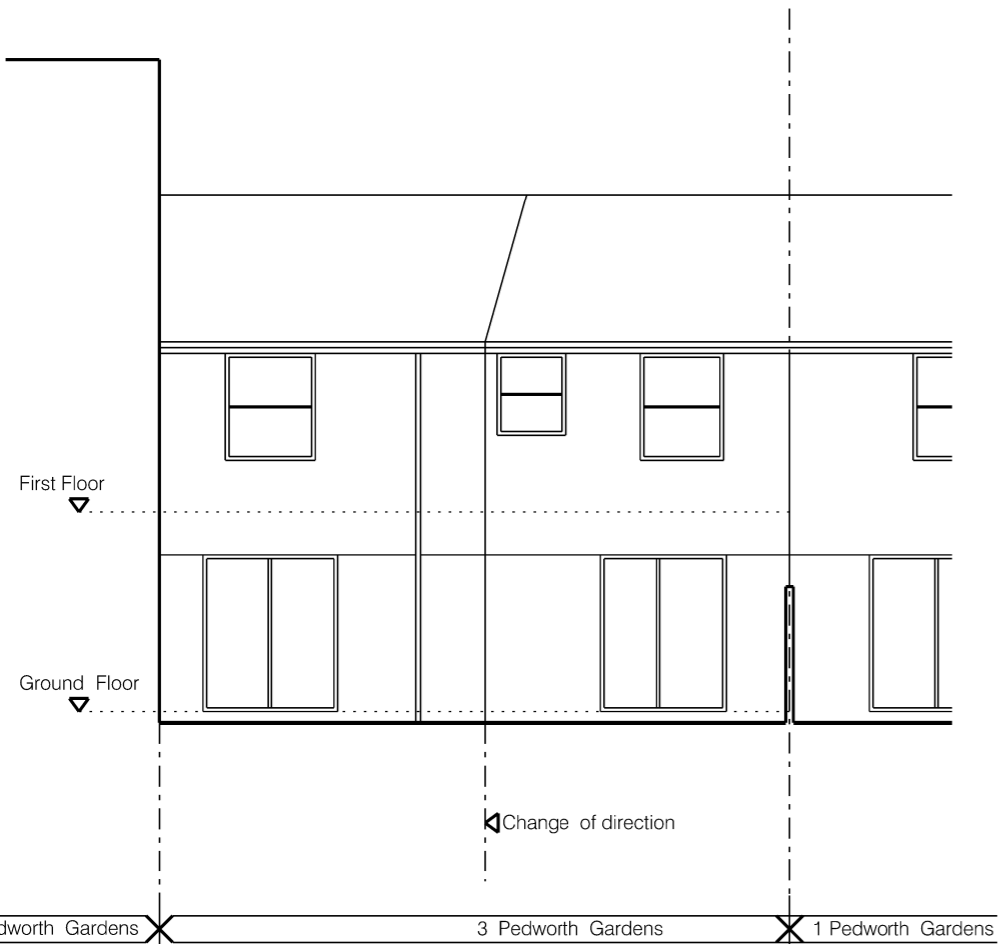

EAST ELEVATION (REAR)

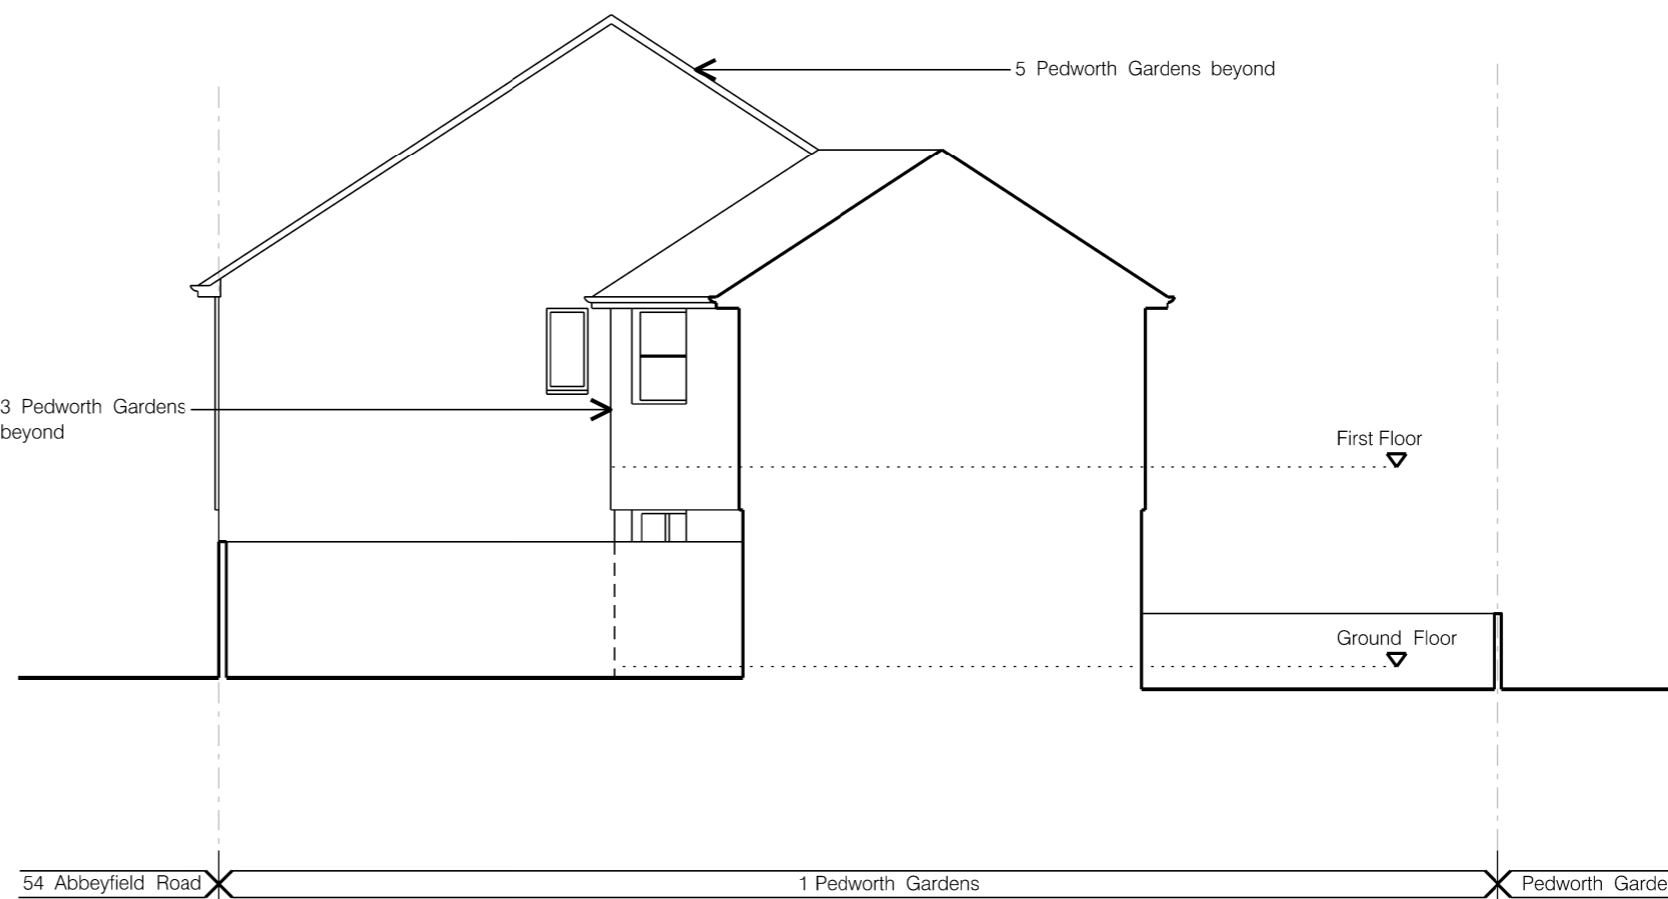

SECTION B-B

PROJECT
3 PEDWORTH GARDENS,
LONDON,
SE16 2DX

DRAWING TITLE
EXISTING ELEVATIONS AND
SECTIONS A-A, B-B

SCALE 1:100 @ A3 DATE JANUARY 2019

DRAWING No. 3298 / P / 02 REV

The drawing is the property of PRUN Architects. It is to be used only for the project and site for which it is prepared. It is not to be used for any other project, in any other location, without the written consent of PRUN Architects.

90 BOROUGH HIGH STREET
LONDON SE1 1LL

TEL 020 7487 3700 FAX 020 7487 3990
E MAIL prun@prun.co.uk

PRUN
ARCHITECTS DESIGNERS PLANNERS