


01 WEST ELEVATION

02 SOUTH ELEVATION

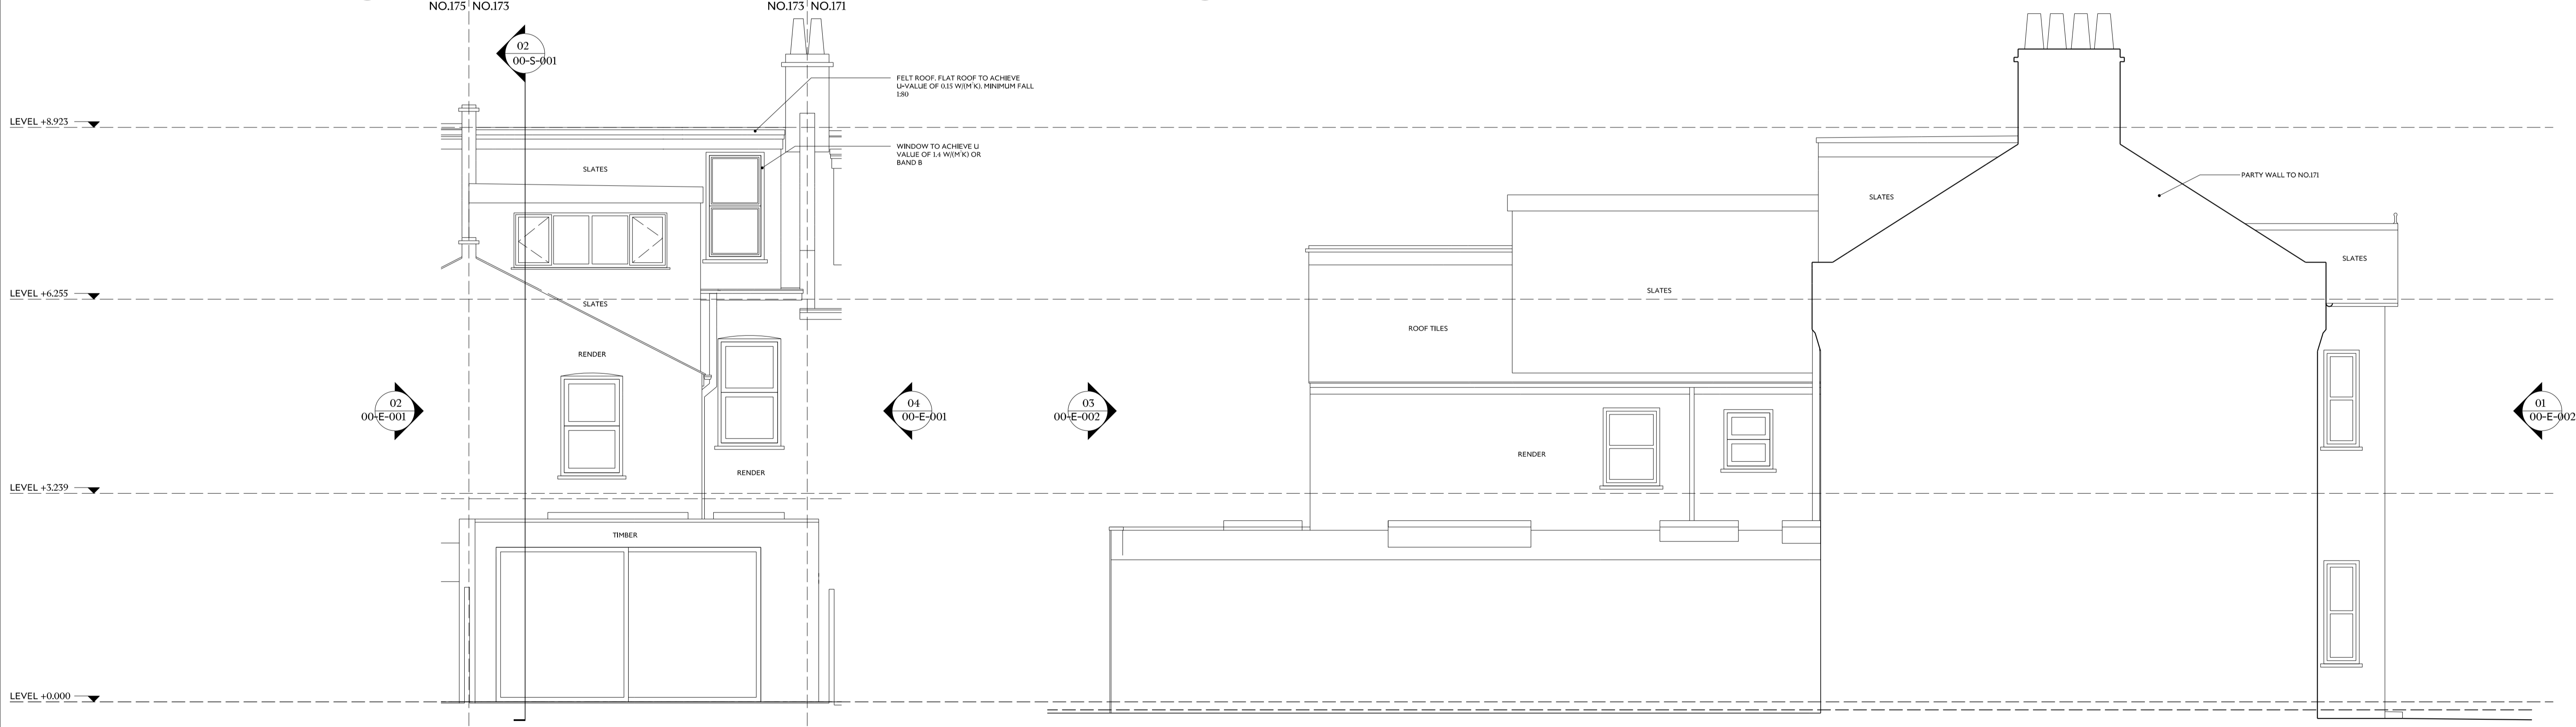

03 EAST ELEVATION

04 NORTH ELEVATION



DO NOT SCALE

THE CONTRACTOR IS TO CHECK AND VERIFY ALL BUILDING AND SITE DIMENSIONS, LEVELS AND SEWER INVERT LEVELS AT CONNECTION POINTS BEFORE WORK STARTS.
THIS DRAWING IS TO BE READ AND CHECKED IN CONJUNCTION WITH ENGINEERS AND OTHER SPECIALIST DRAWINGS.
THE DRAWING AND THE WORKS DEPICTED ARE THE COPYRIGHT OF STUDIO DJL AND MAY NOT BE REPRODUCED EXCEPT BY WRITTEN PERMISSION.

NOTES

TO BE READ IN CONJUNCTION WITH GA PLANS, SECTIONS AND ELEVATIONS.
THIS DRAWING HAS BEEN PREPARED SOLELY FOR PLANNING APPLICATION/ LAWFUL DEVELOPMENT CERTIFICATE AND BUILDING CONTROL AND IS NOT TO BE USED FOR ANY OTHER PURPOSE.
DIMENSIONS NOTED ARE INDICATIVE. ALL WALL, FLOOR AND ROOF THICKNESSES AND SETTING OUT TO BE CONFIRMED BY CONTRACTOR.

STUDIO DJL

		173 Upland Road		DRG PROPOSED ELEVATIONS	
		STUDIO DJL 23 Hilldrop Road BR1 4DB Danny@studiodjl.com www.studiodjl.com		DRG No 2335_DJL_00_E_002	
		JOB 2335		REV -	
		SCALE 1:50@A1 1:100@A3 DATE 10-01-24		DRAWN BY DL INSPECTED BY	
		DRAWING STATUS PLANNING			
REV	DATE	DESCRIPTION			