





Unless indicated otherwise, this drawing is for information only. Do not scale from this drawing. Use figured dimensions only. Figured dimensions are in millimetres except where indicated otherwise. All levels are in metres. All dimensions and levels shall be verified on site before proceeding with works and such dimensions are to be the responsibility of the contractor. Report all drawing errors and omissions to the architect. Where building components are described in the specification as contractor designed, 'construction' information relating to those components on this drawing represents design intent only.

© Commonbond Architects Limited 2022  
 Ordnance Survey data © Crown copyright 2020.  
 Supplied by UKPlanningMaps.com a licensed OS partner (100054135).

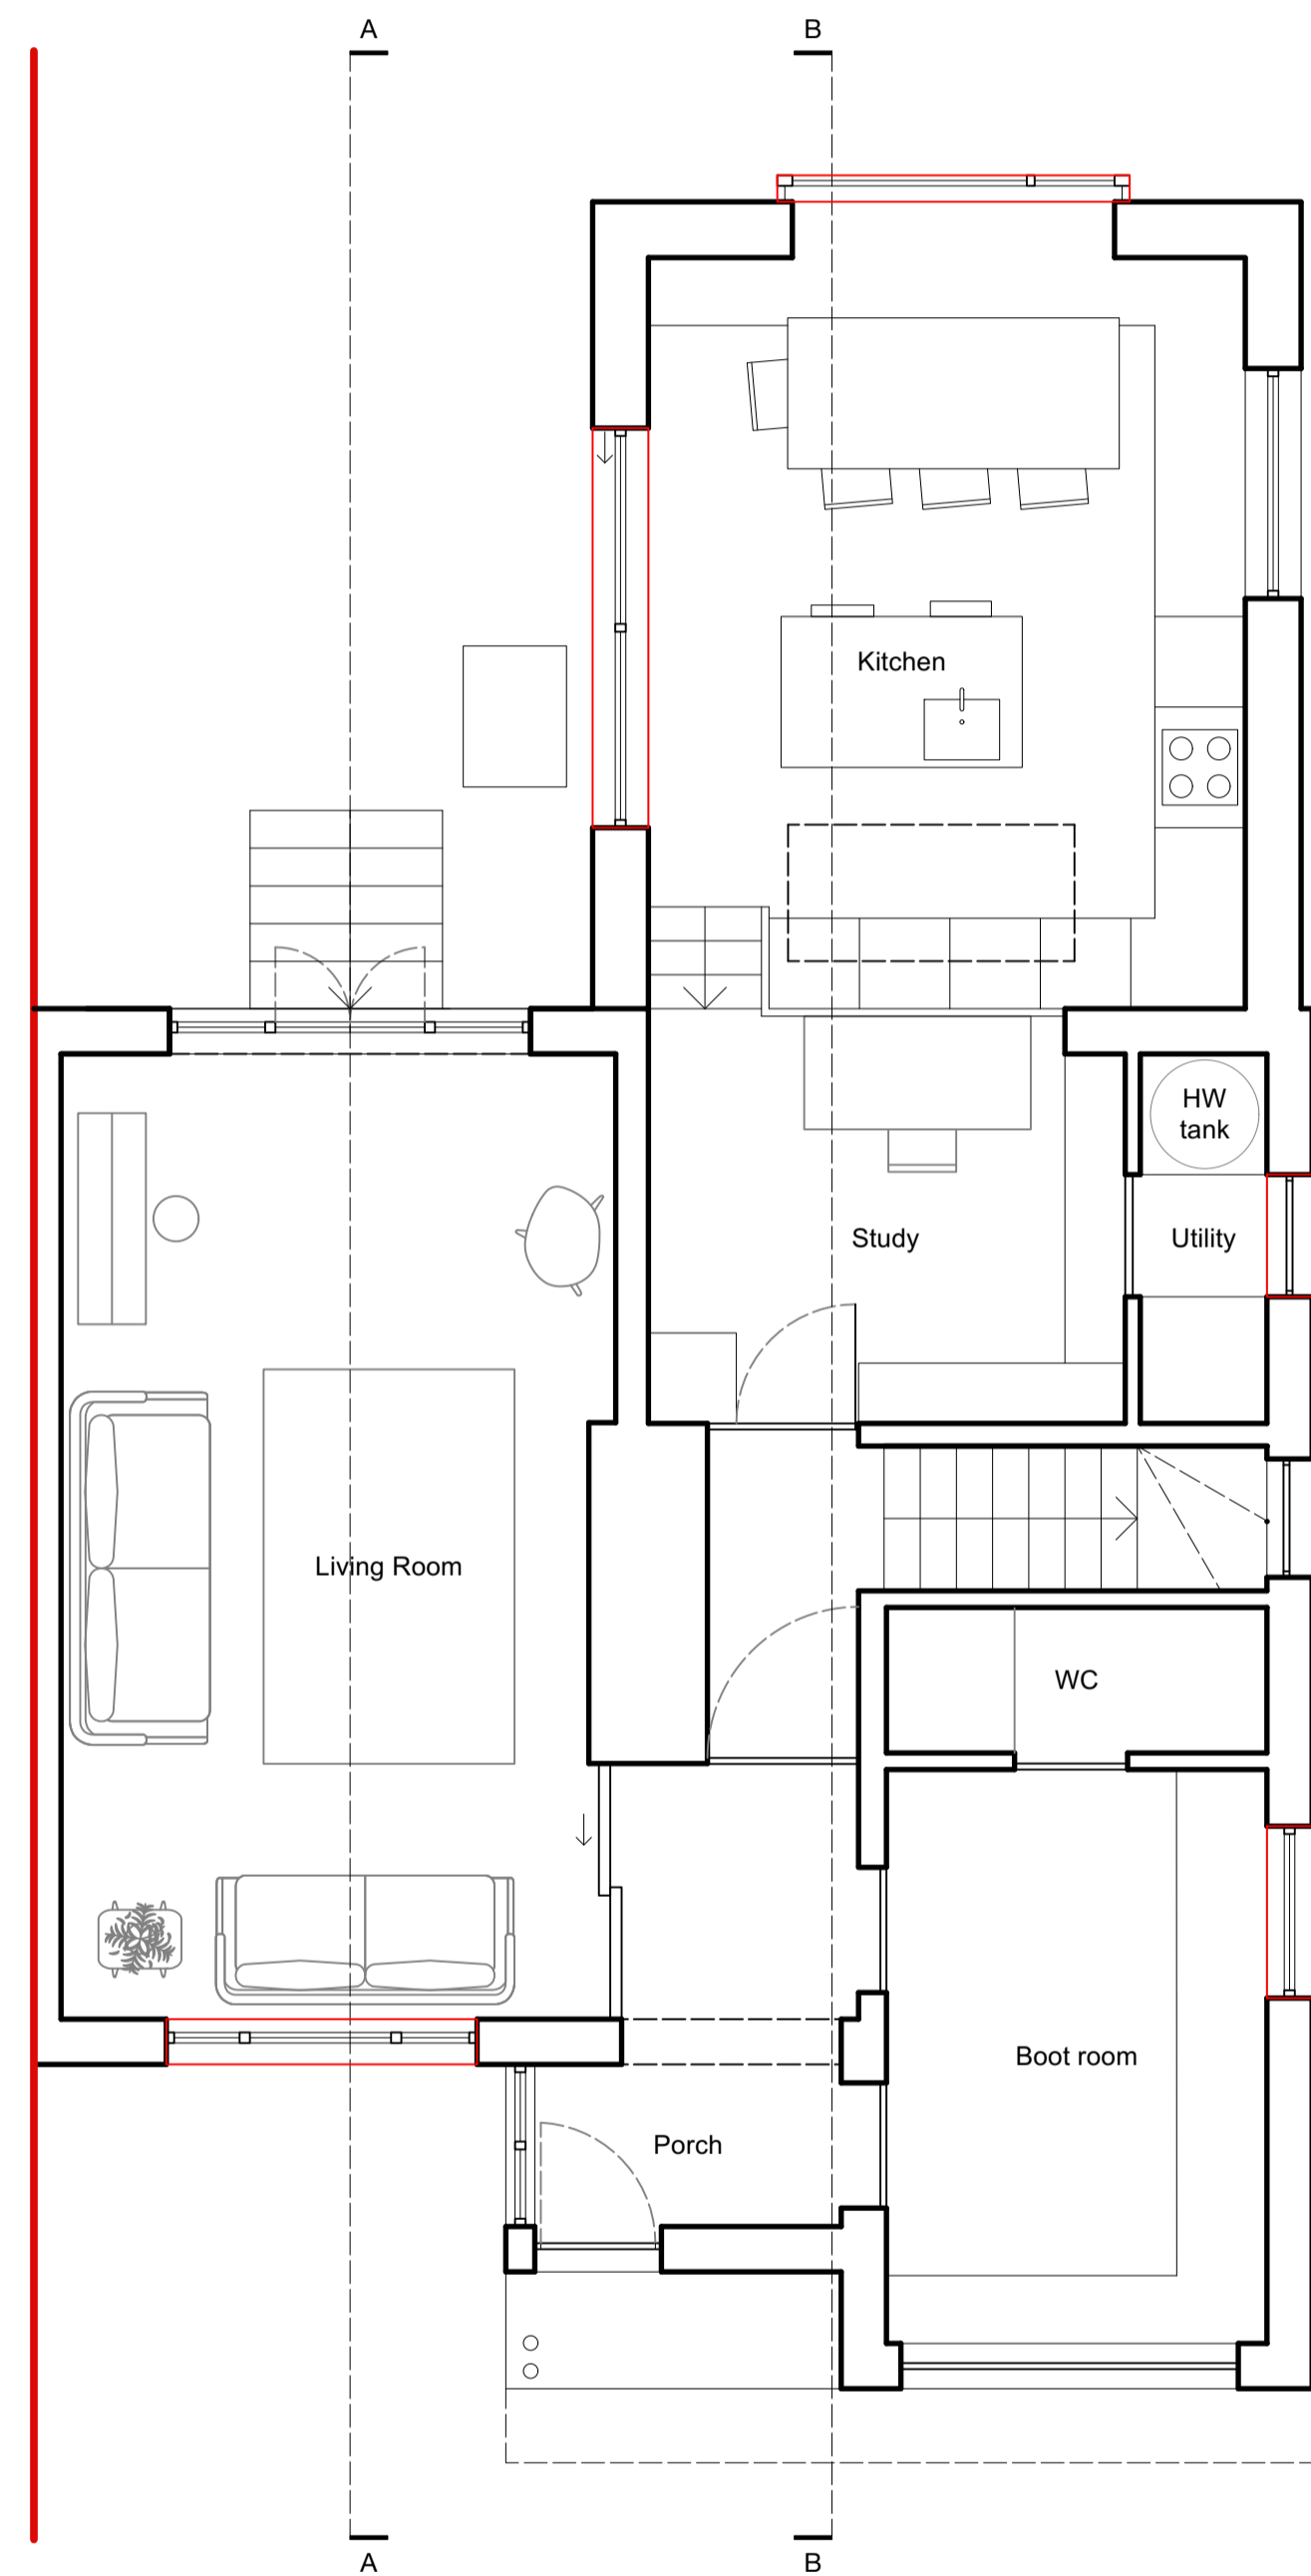

01 Ground Floor Plan  
 032-A-100 Proposed

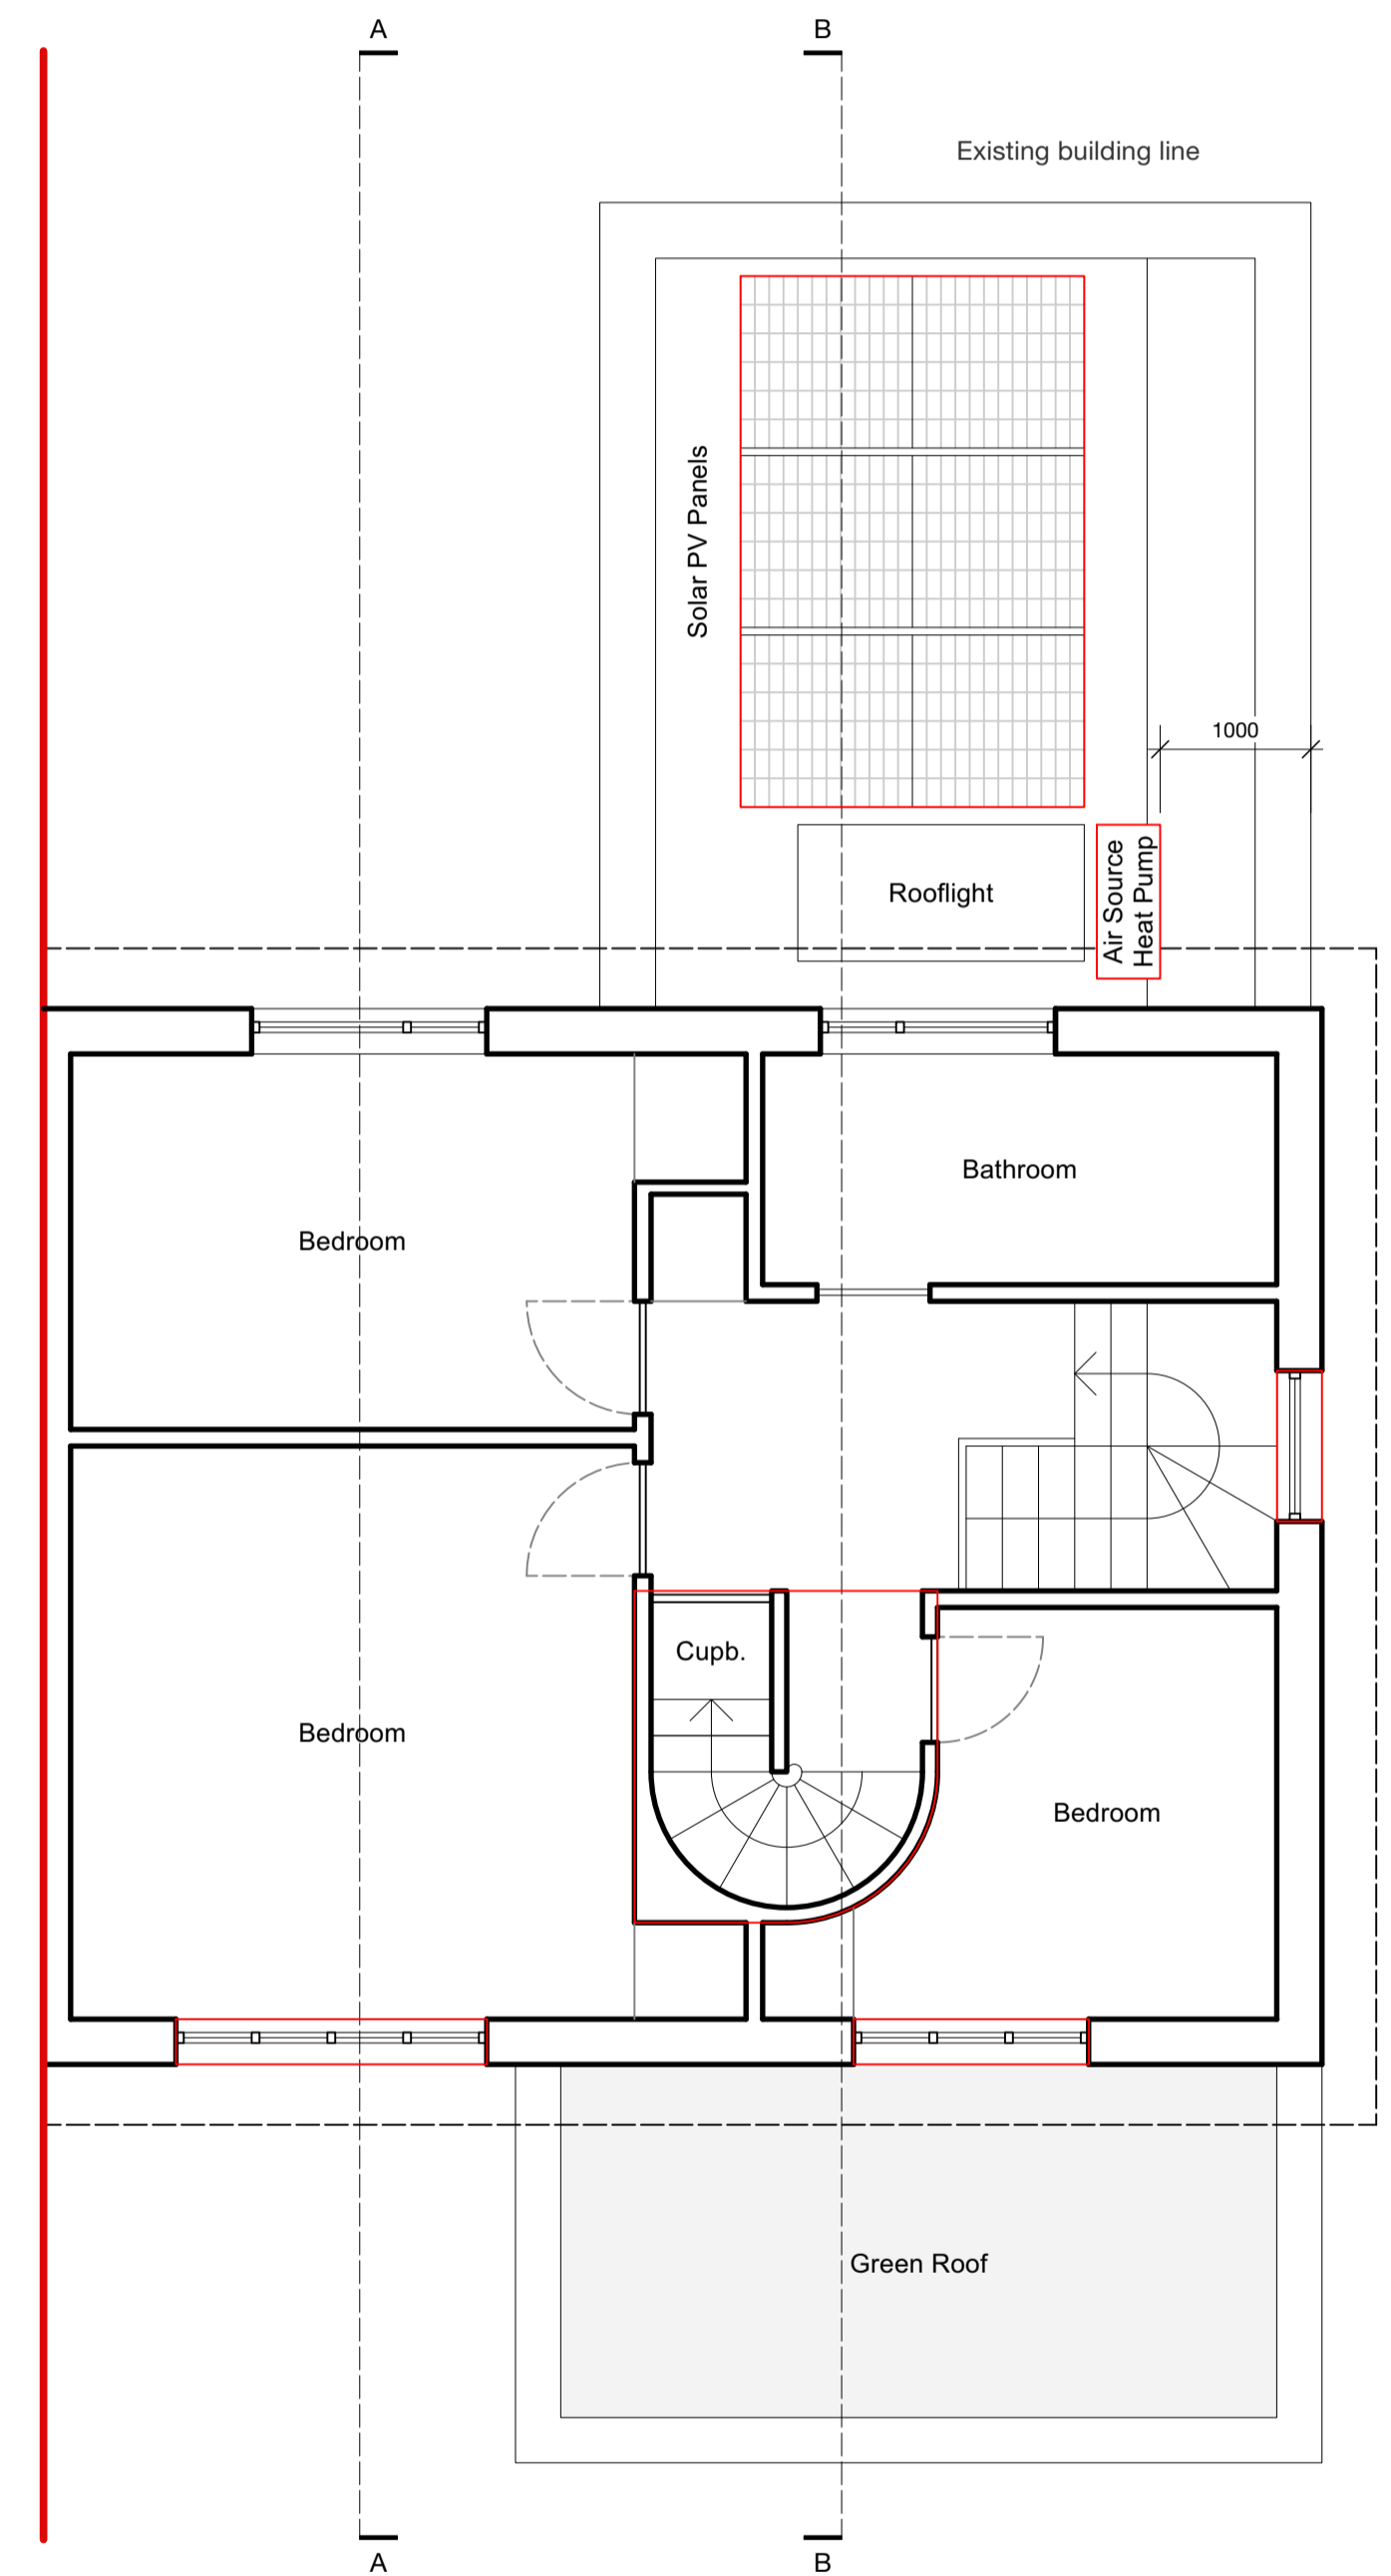

02 First Floor Plan  
 032-A-100 Proposed

Rev.	Date	Revision notes
D	05/09/2023	



**Commonbond Architects**  
 www.commonbond.studio hello@commonbond.studio

Project 43 Dulwich Wood Avenue  
 Client Lucy and Andrew Holdaway  
 Status Dulwich Estate Application  
 Scale@A3 1:100 Scale@A1 1:50

Drawing No. **032\_A\_100** Revision **D**

Drawing Title  
**Proposed Ground & First Floor Plans**