



# Site Plan

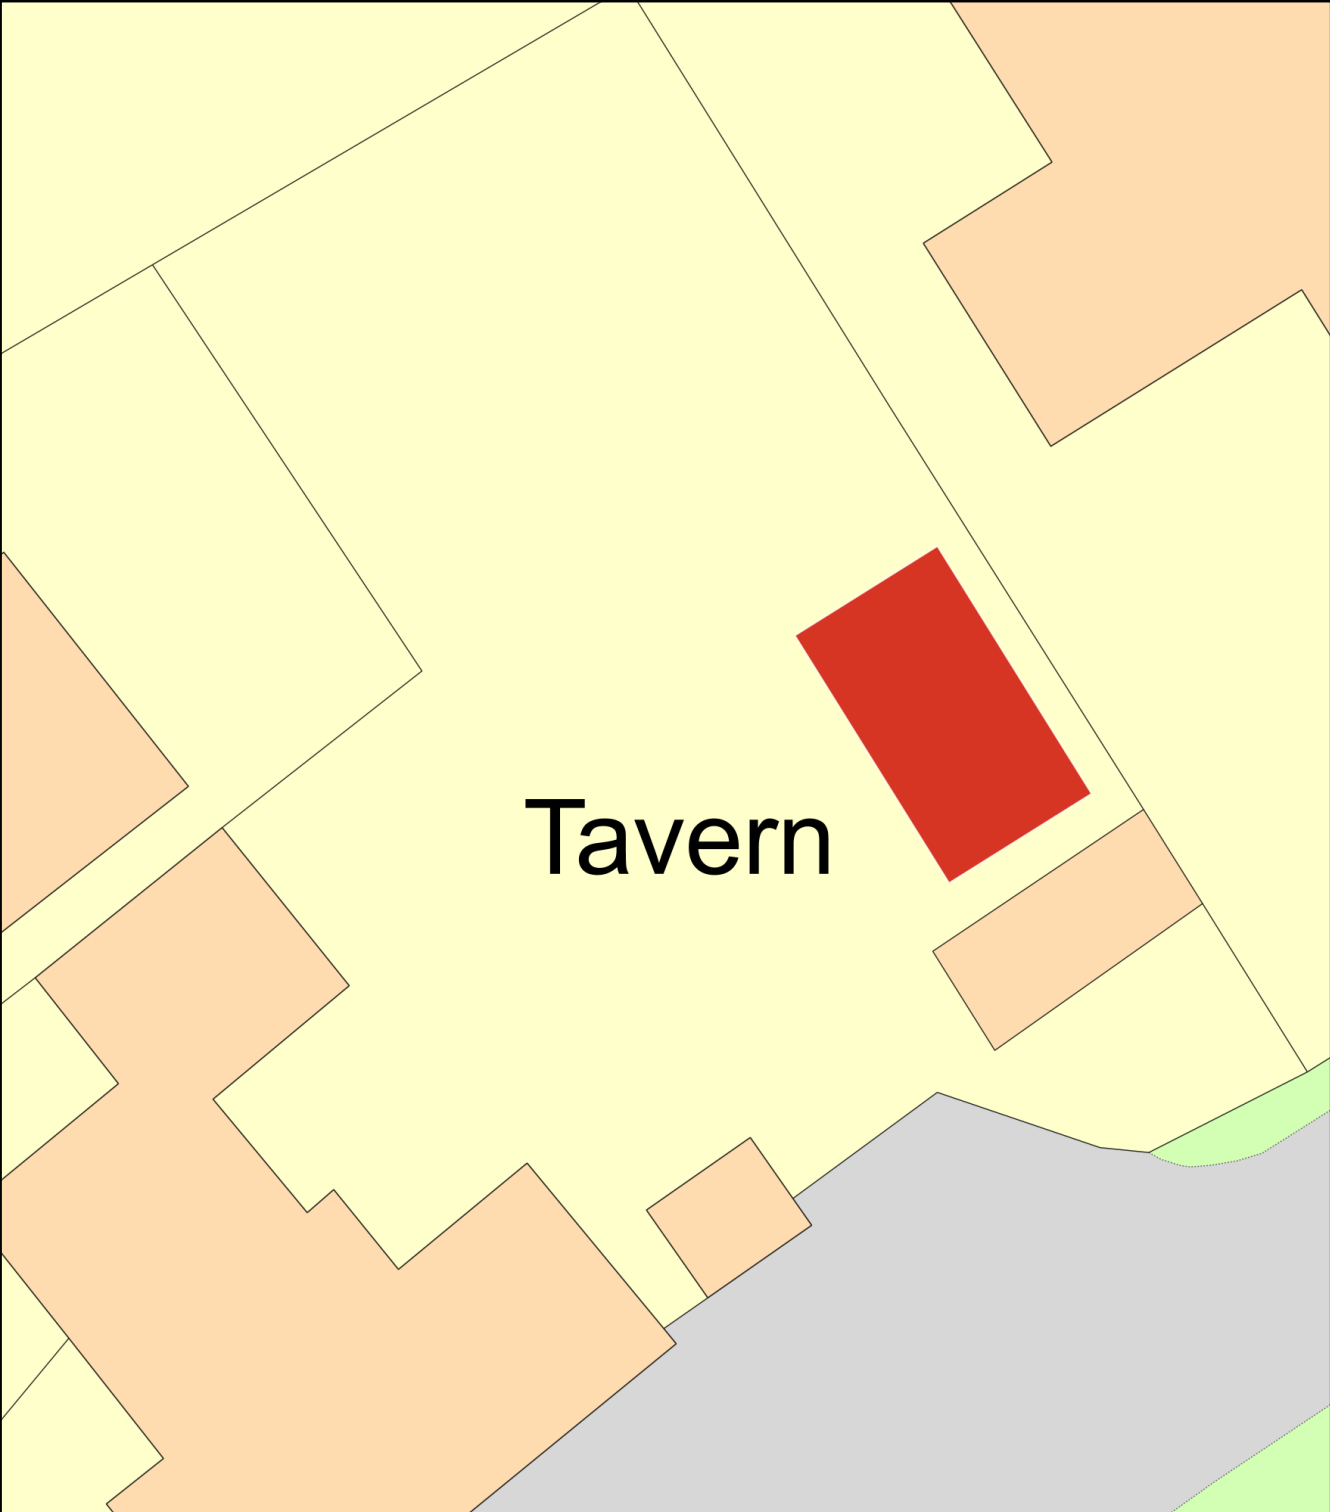

Tavern

 

Plan Produced for: Carolynne Rowe

Date Produced: 14 Jan 2024

Plan Reference Number: TQRQM24014144659804

Scale: 1:200 @ A4