




Ordnance Survey, (c) Crown Copyright 2023. All rights reserved. Licence number 100022432


**01 Location Plan**

Scale: 1:500

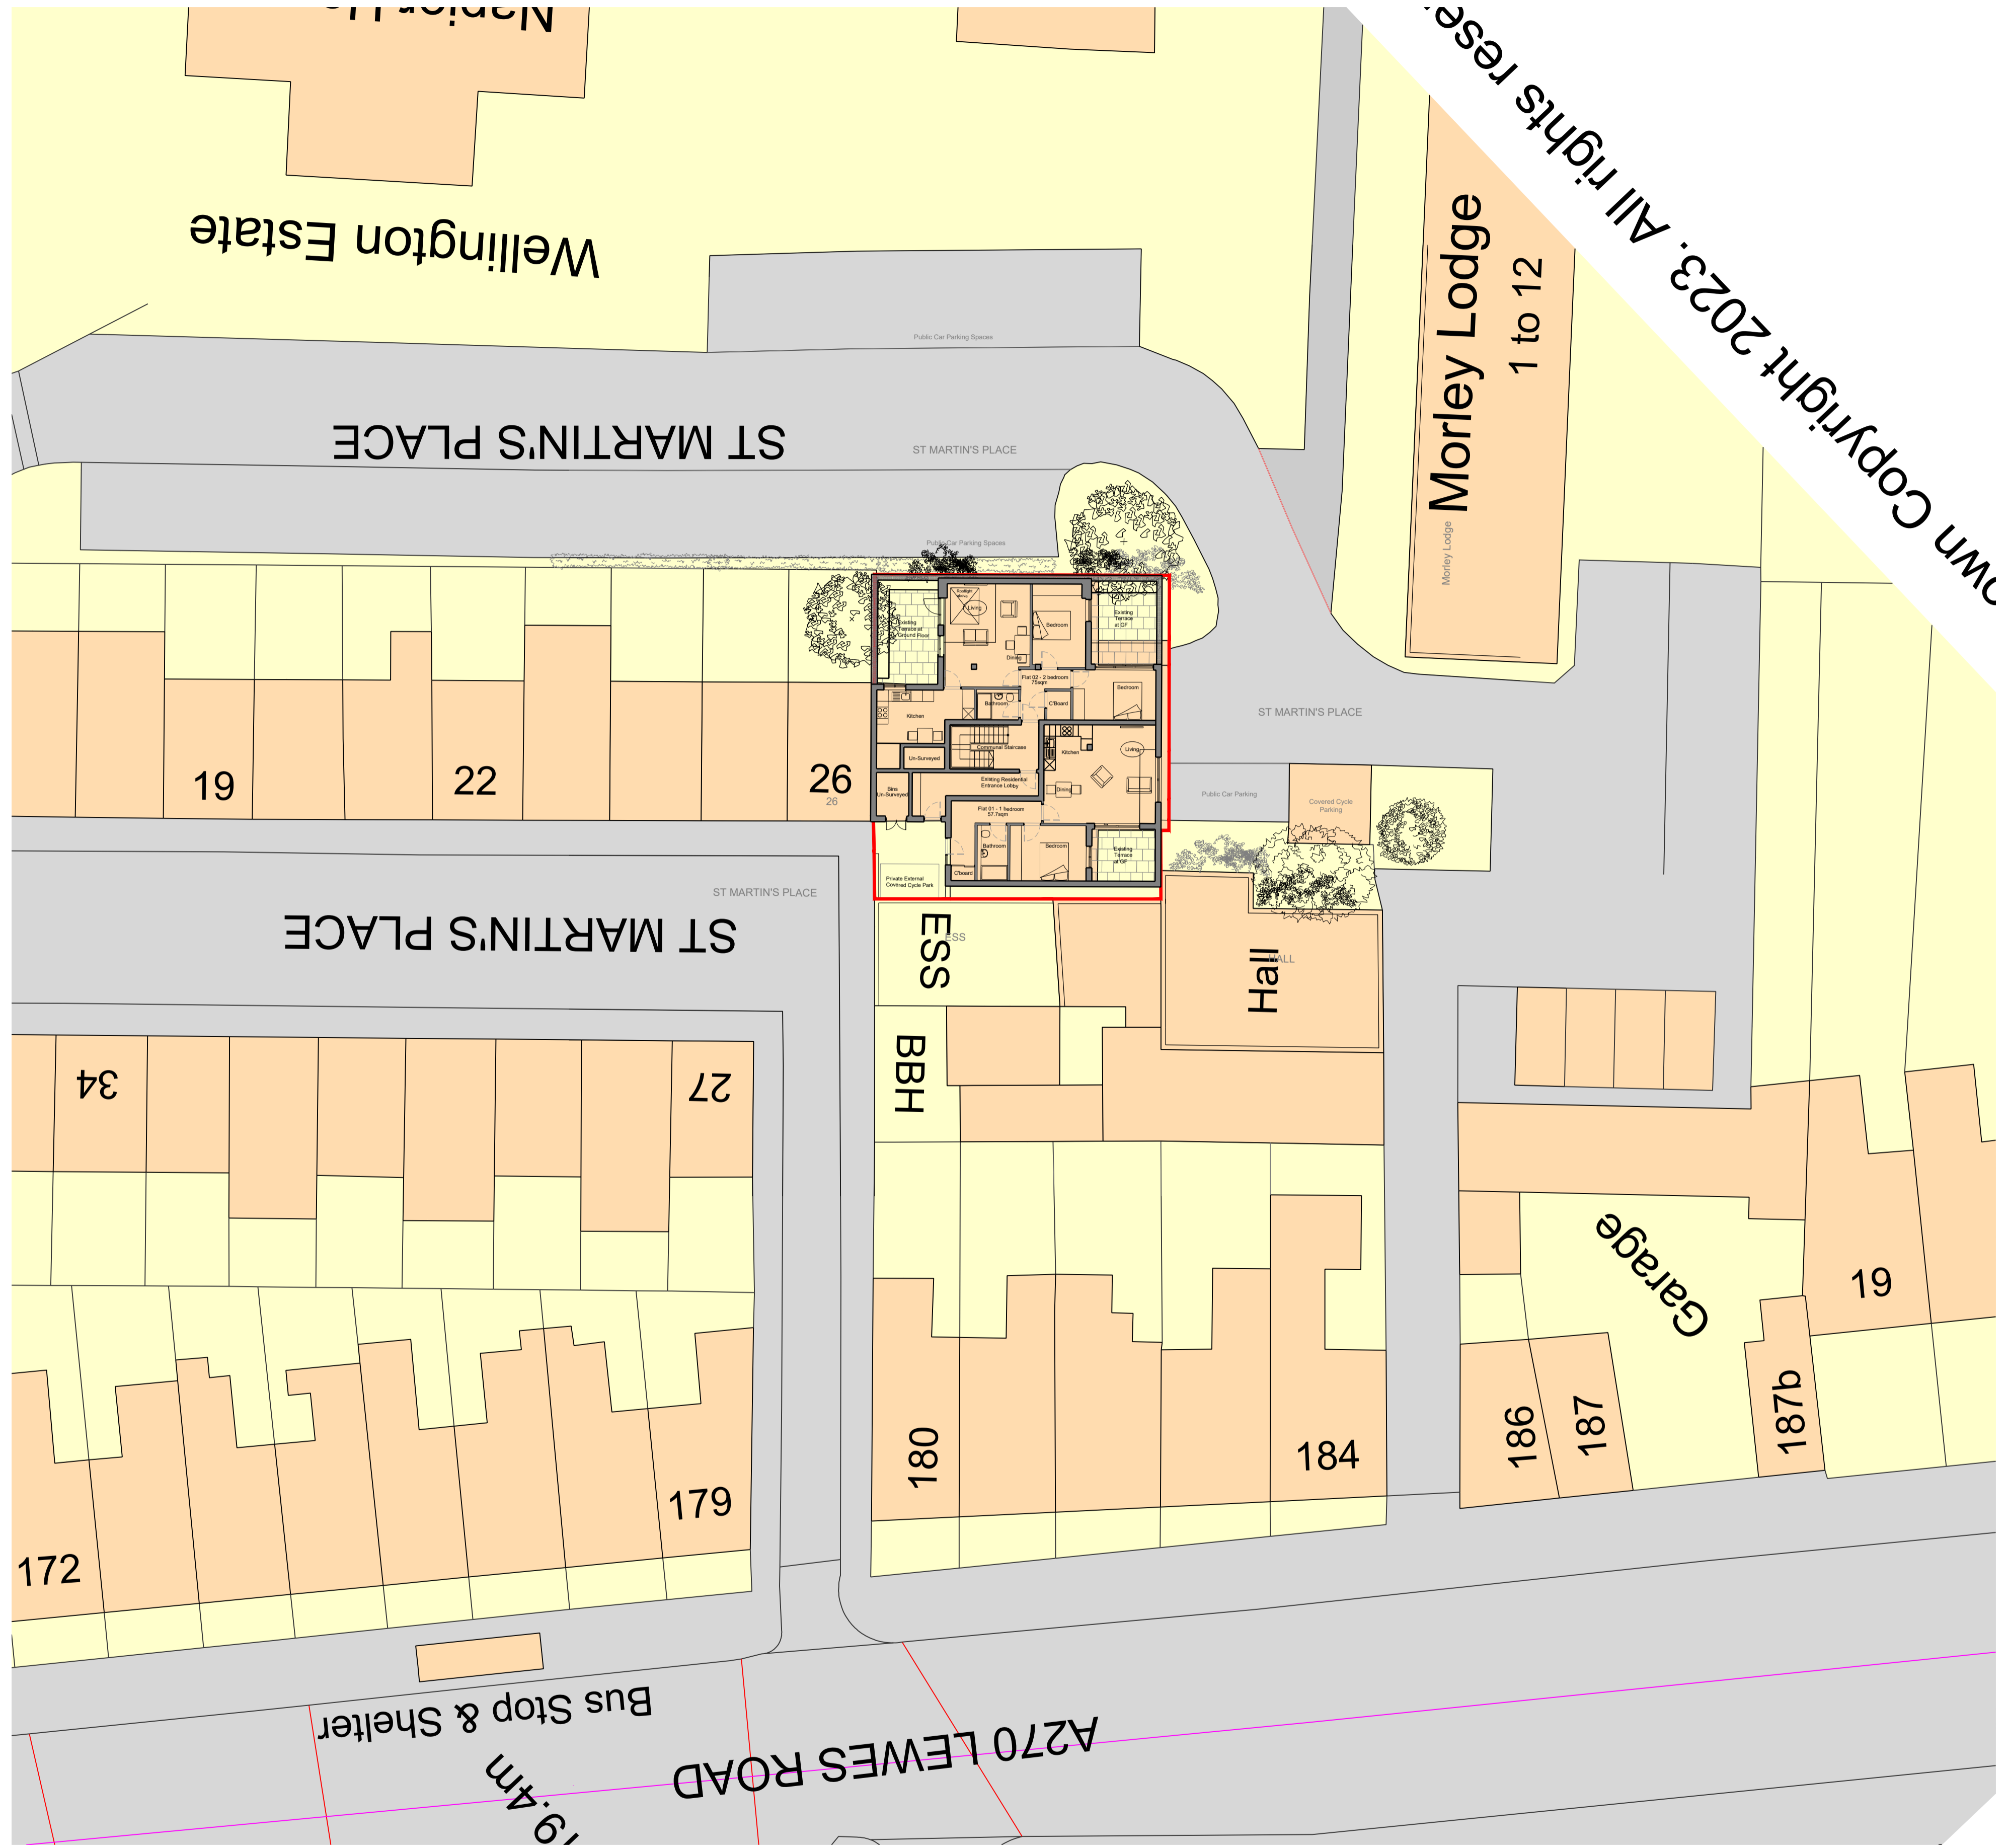

**02 Site Plan**

Scale: 1:200

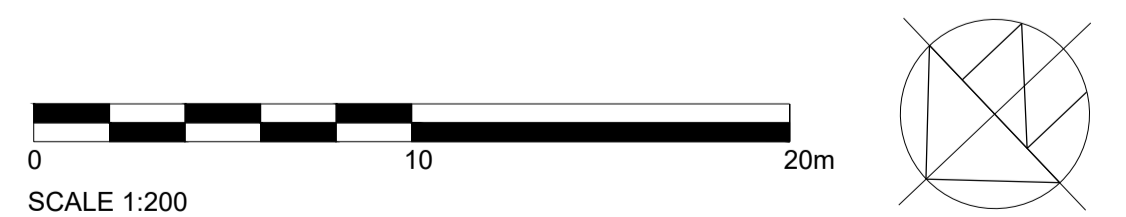

OWN Copyright 2023. All rights reserved.