

General Notes
Drawing based on Ordnance Survey and Measured Survey data.
Responsibility is not accepted for errors made by others in scaling from this drawing.
All drawing information should be taken from figured dimensions only.
Drawing to be used for Local Authority purposes or for Planning only.



Proposed Street Scene
SCALE: 1:100





Existing Street Scene
SCALE: 1:100



Site Plan
SCALE: 1:500

| REV | DESCRIPTION | DRWN | AUTH | DATE |
|-----|-------------|------|------|------|
| | | | | |

PLANNING

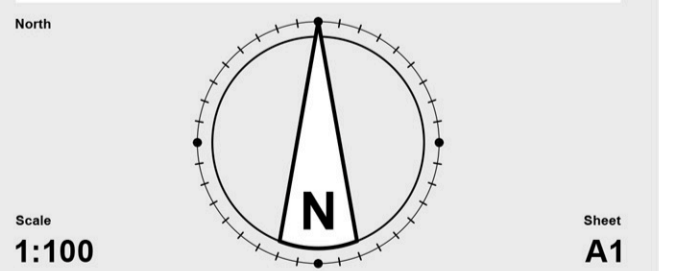 

Project
Northumberland Road
Leamington Spa

Client
MM Homes

Project No.

Drawing Title
Proposed Section 73
Existing & Proposed
Streetscene

Date
January 2024

Drawn by
KC

Authorised by
NC

Drawing No.
PA_102