




SCALE (1:100 @ A2)
 0 1 2 3 4 5 6
 Metres

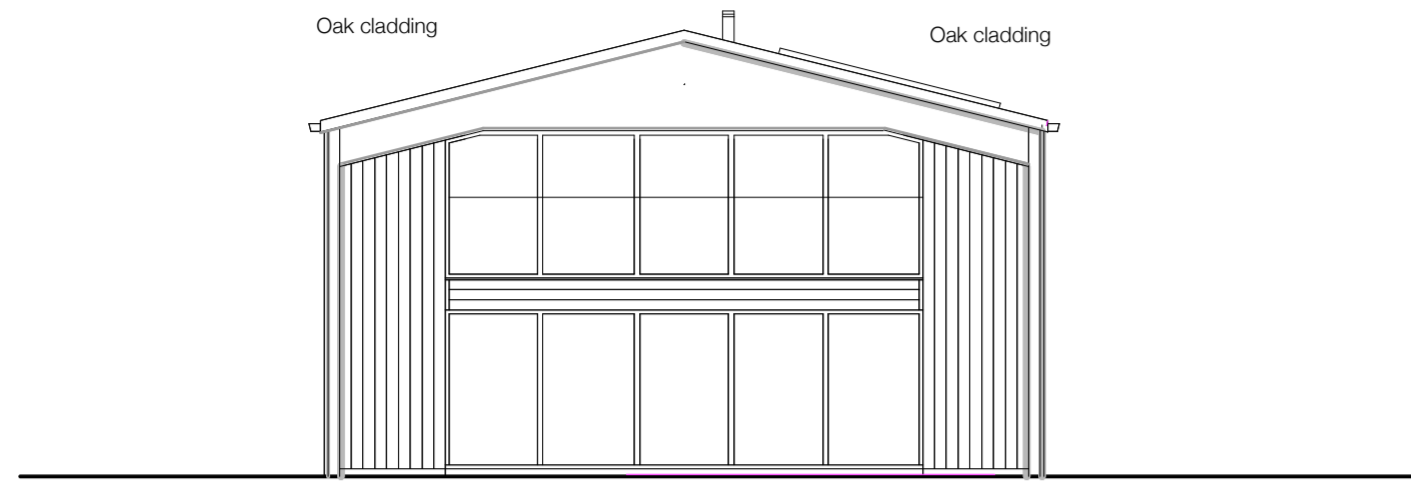


NORTH WEST ELEVATION

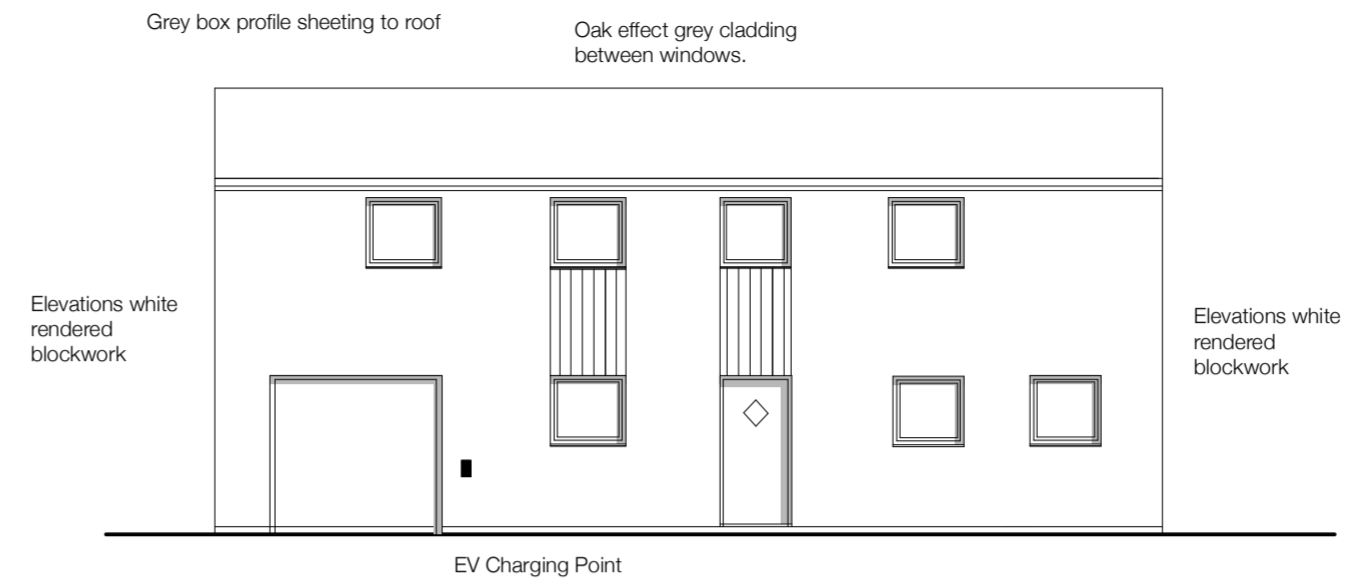


NORTH EAST ELEVATION

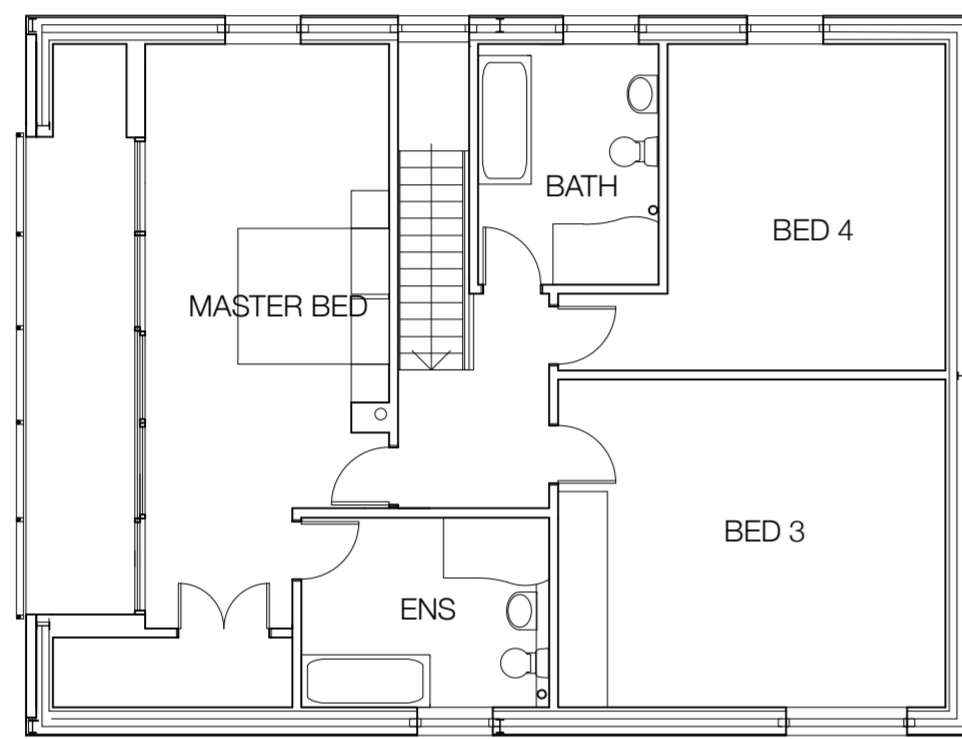


FIRST FLOOR PLAN

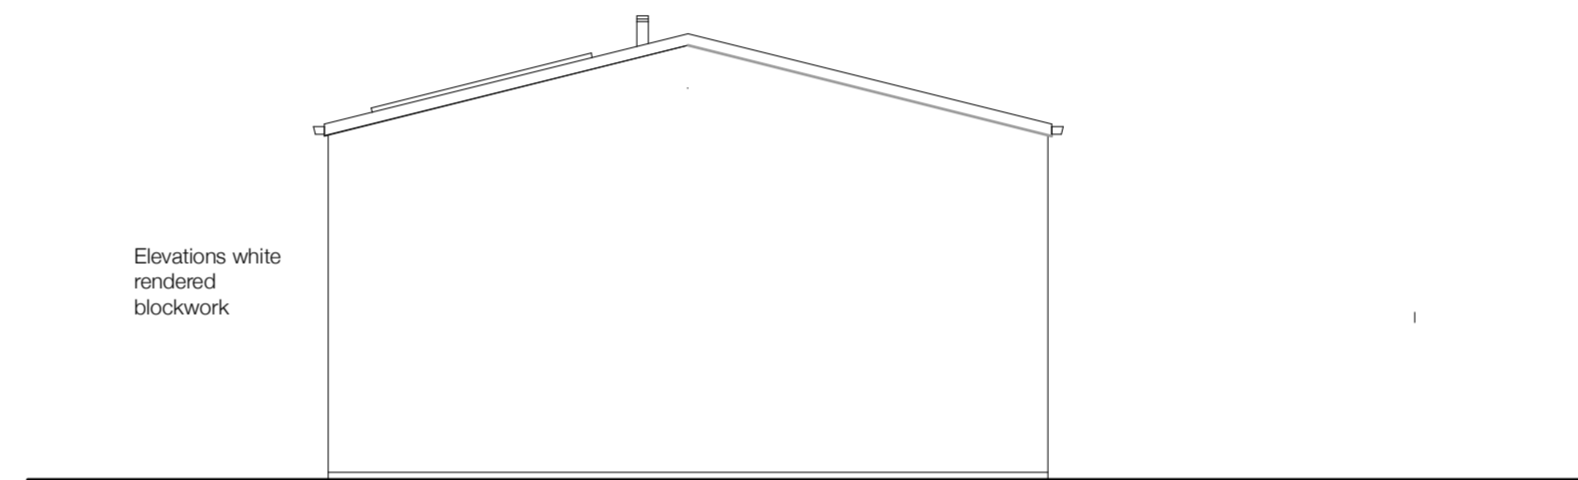


SOUTH EAST ELEVATION

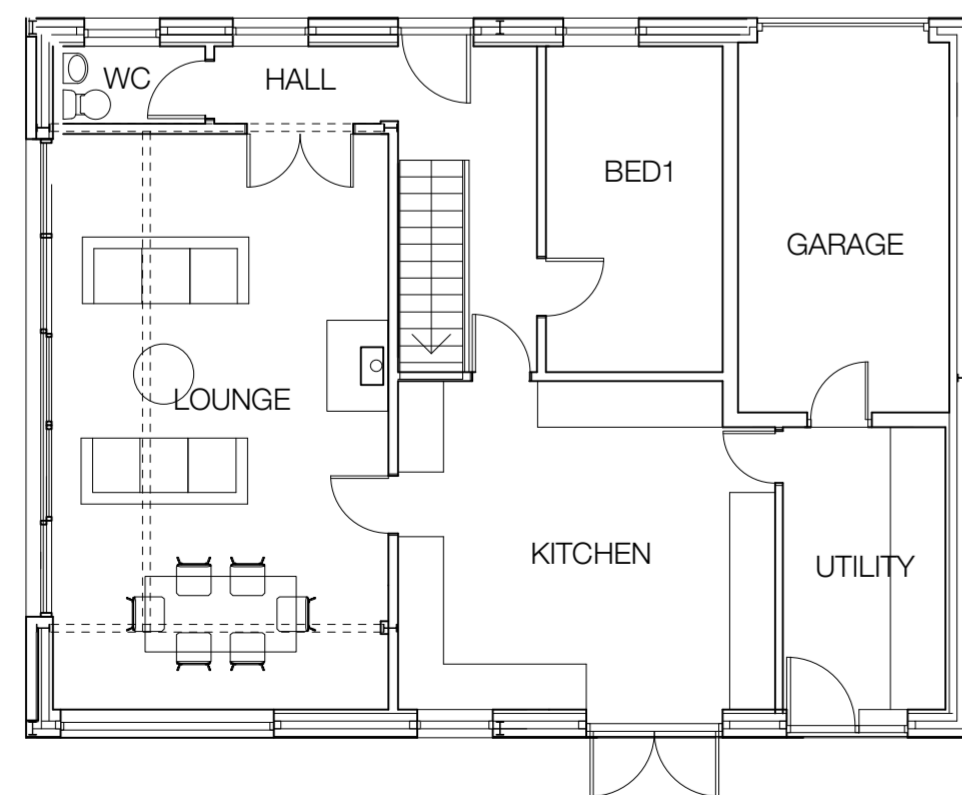

GROUND FLOOR PLAN

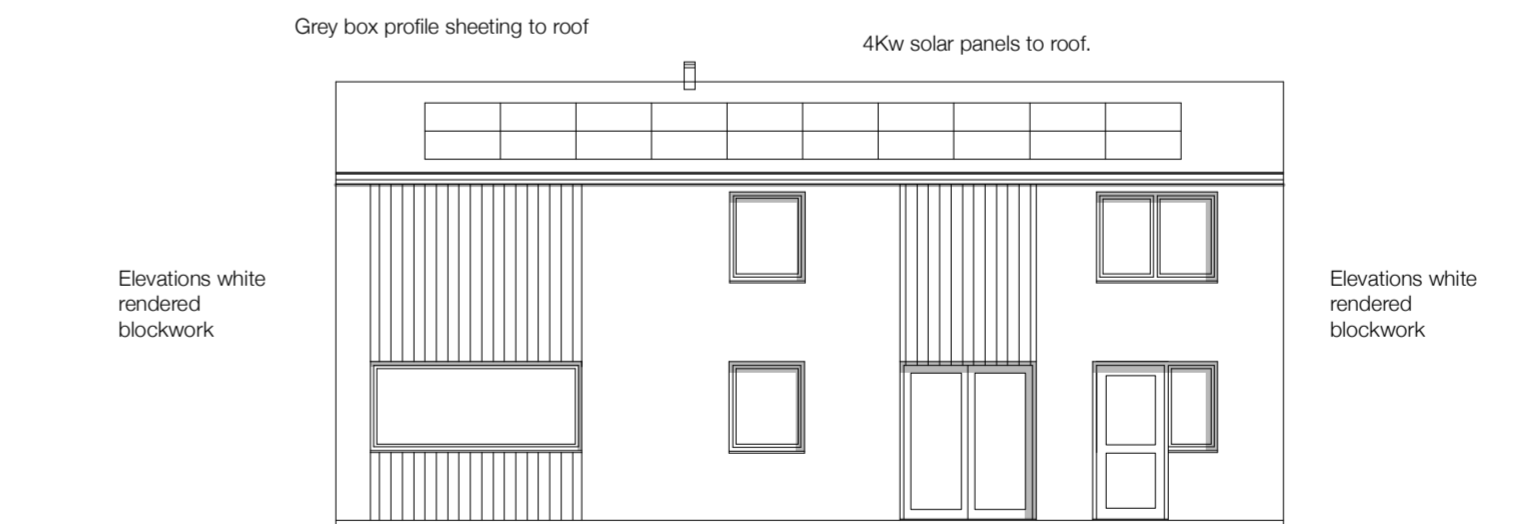

SOUTH WEST ELEVATION

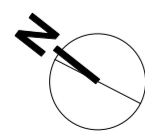

PROJECT
 BARN CONVERSION
 AT
 OAK TREE FARM, POUND GREEN

DRAWING
 PLANS AND ELEVATIONS
 AS PROPOSED

David Trewin Associates
 Chartered Architect Development Consultants
 4 Kidderminster Road, Hagley, Stourbridge DY9 0QD
 Tel : 01562 884751 Mob: 079480284161
 Email: davidtrewin@blueyonder.co.uk

DATE	SHEET	SCALE
12.23	A2	1:100
902	DRAWING NO.	REV
	25	