



EXISTING  
Ground Floor Plan

 


EXISTING  
South Elevation



EXISTING  
North Elevation

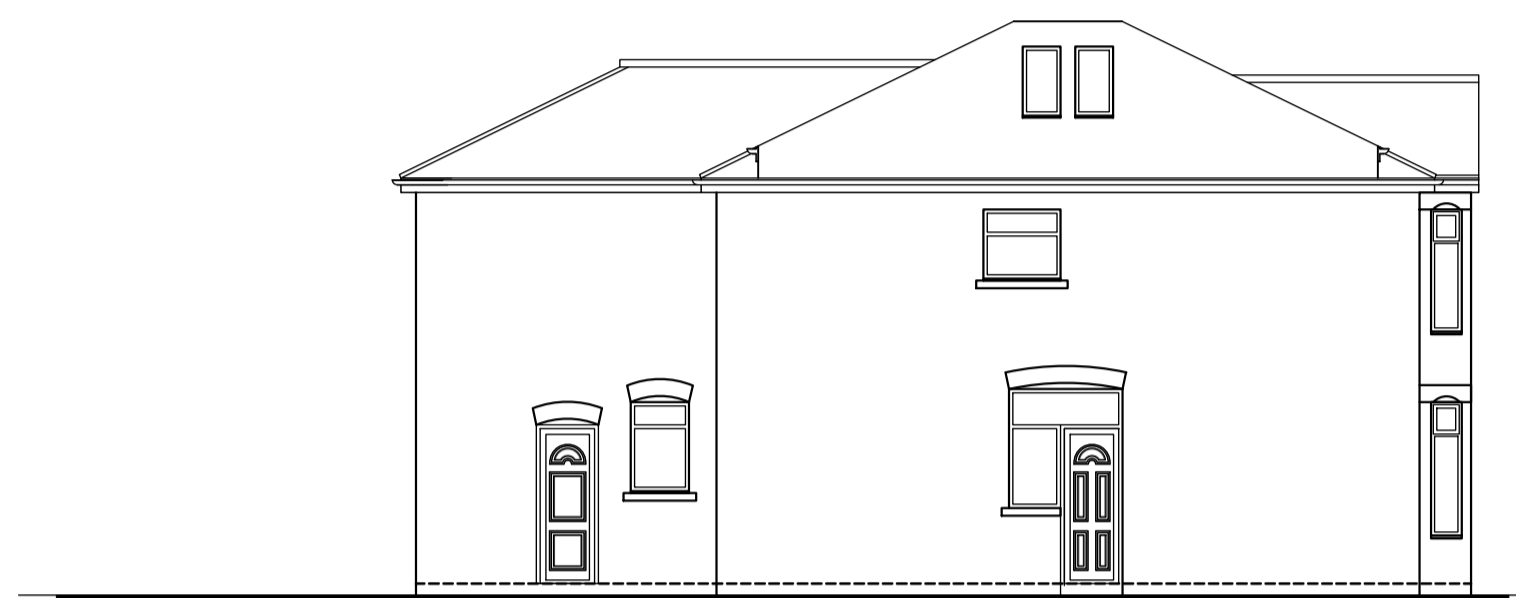


EXISTING  
West Elevation

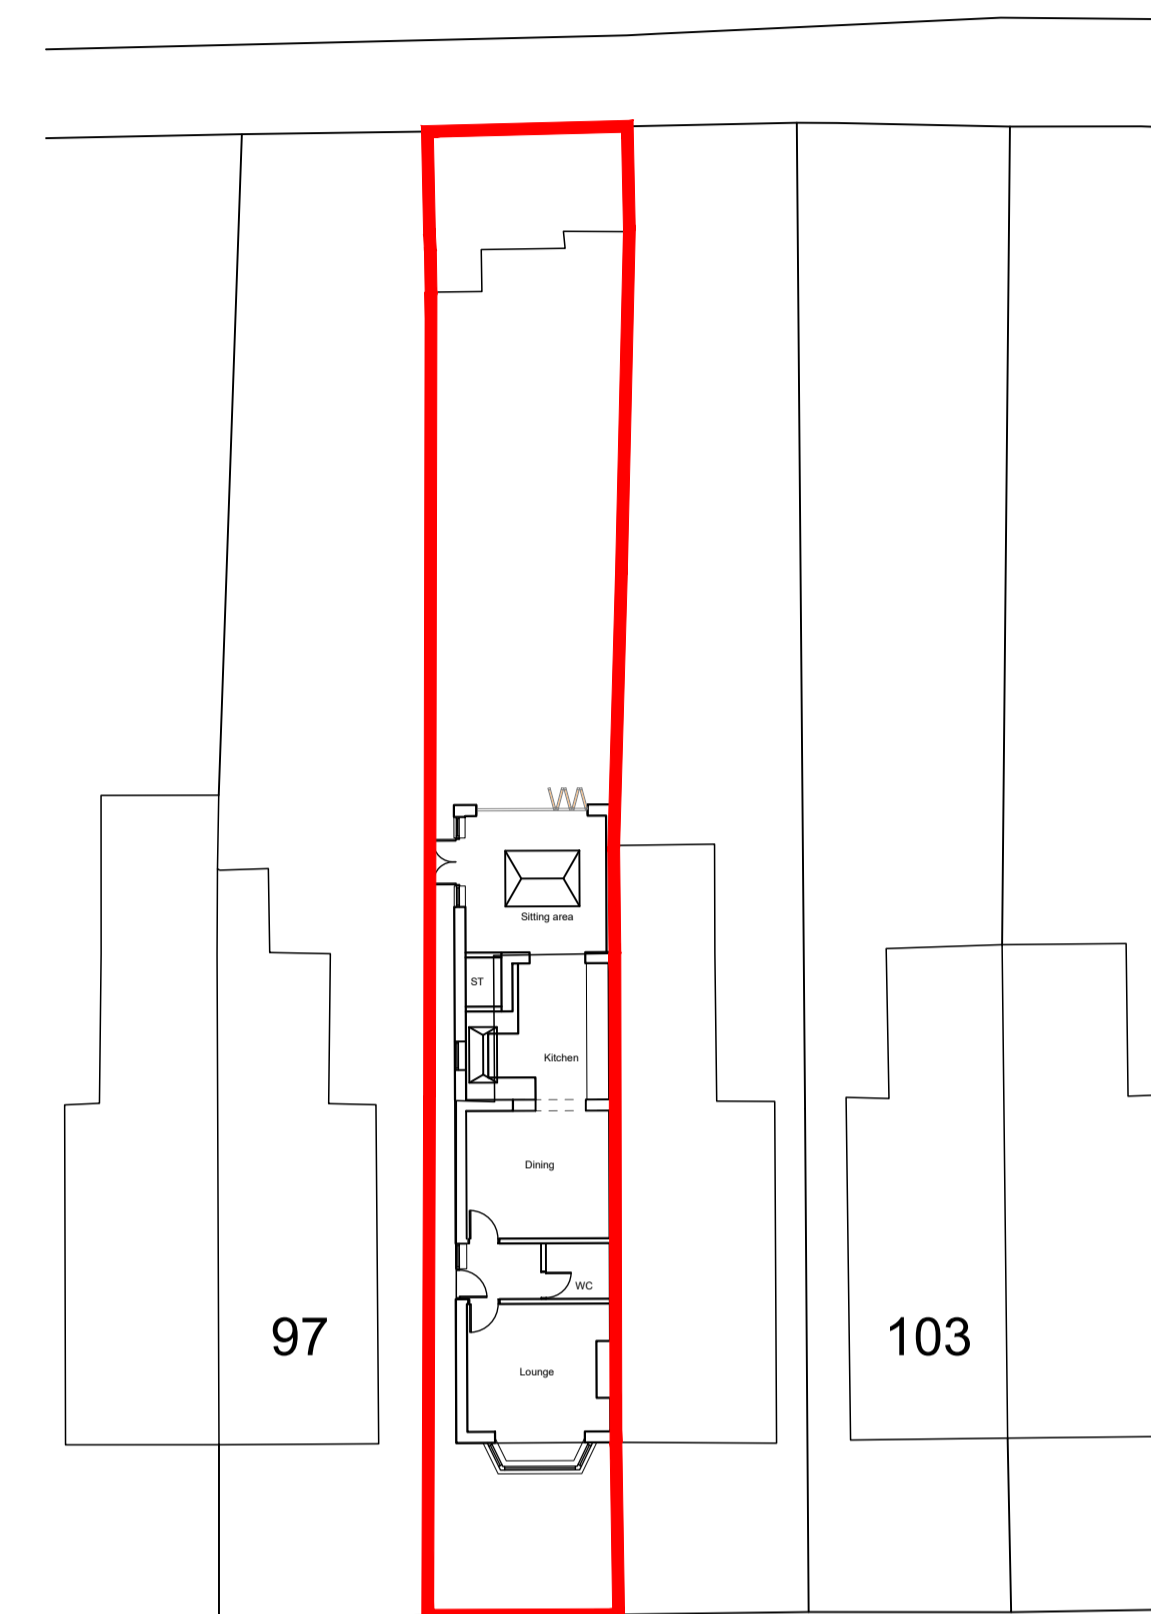

PROPOSED  
Site Plan

 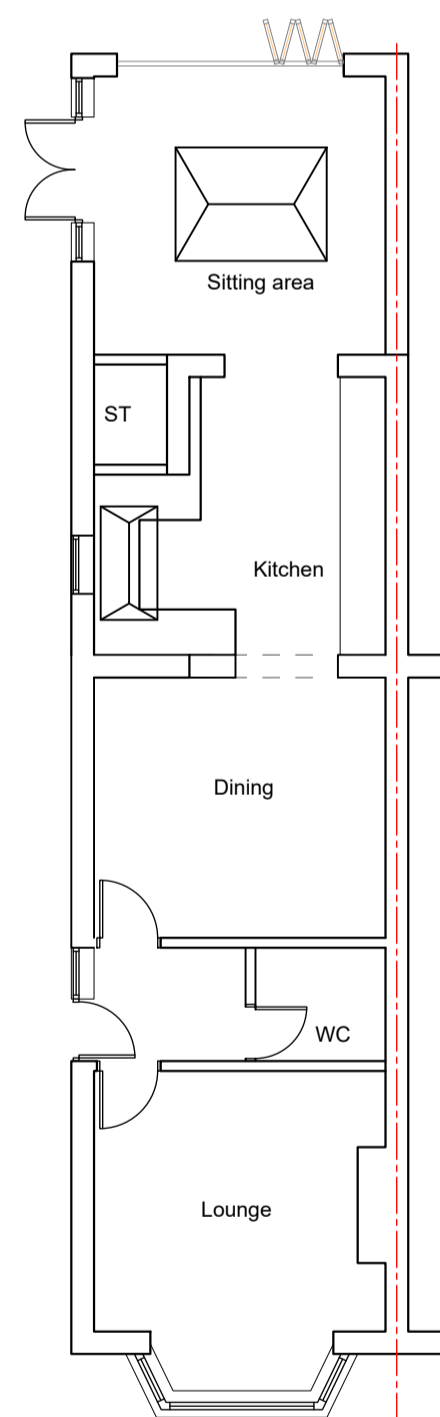


PROPOSED  
Ground Floor Plan

 

PROPOSED  
South Elevation

PROPOSED  
North Elevation

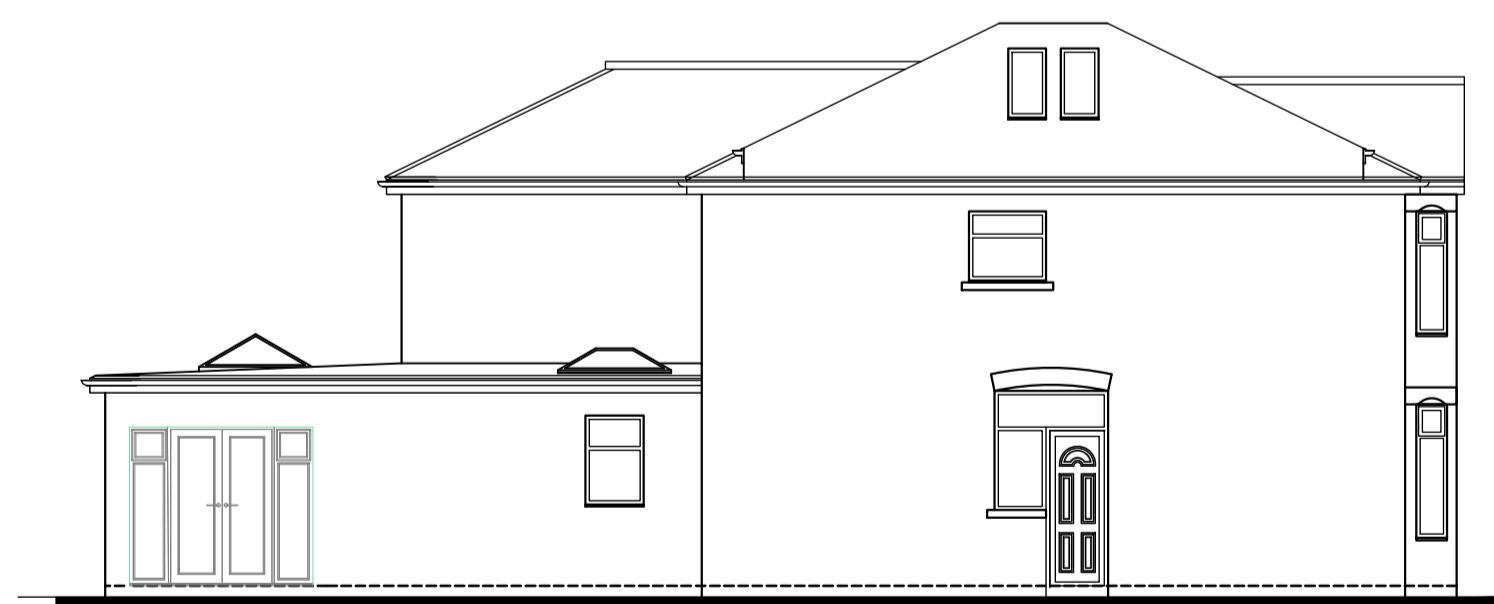

PROPOSED  
West Elevation



Site Location Plan - 1:1250

Client		
Mr B Pannell 99 Portchester Road Southampton Hampshire SO19 2JA		
Project		
Proposed Extension 99 Portchester Road		
Drawing Title		
Existing & Proposed Plans & Elevations		
Scale	Date	Author
1:100	Jan '24	CP
Drawing No.	Revision	
240120/001P	A	