



**GENERAL NOTES**


THIS DRAWING IS THE COPYRIGHT OF THE COX CLIFFORD PARTNERSHIP AND MAY NOT BE REPRODUCED WITHOUT THEIR PRIOR PERMISSION.

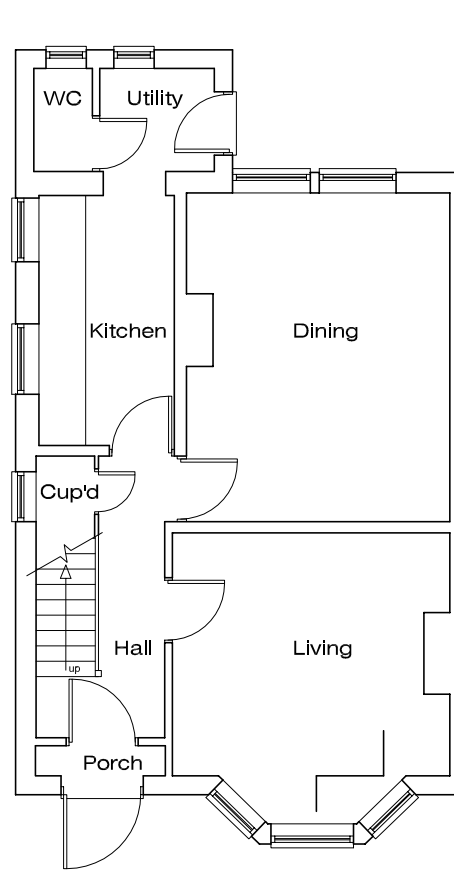


Proposed Ground Floor Plan  
(no change)

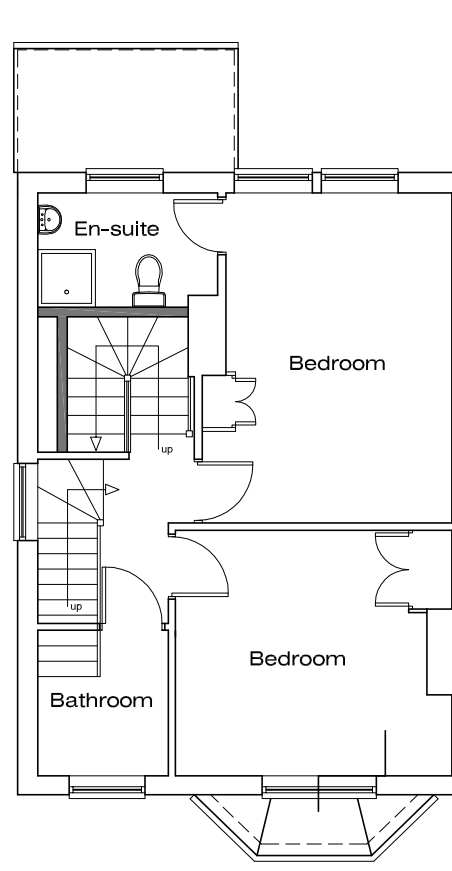

Proposed First Floor Plan

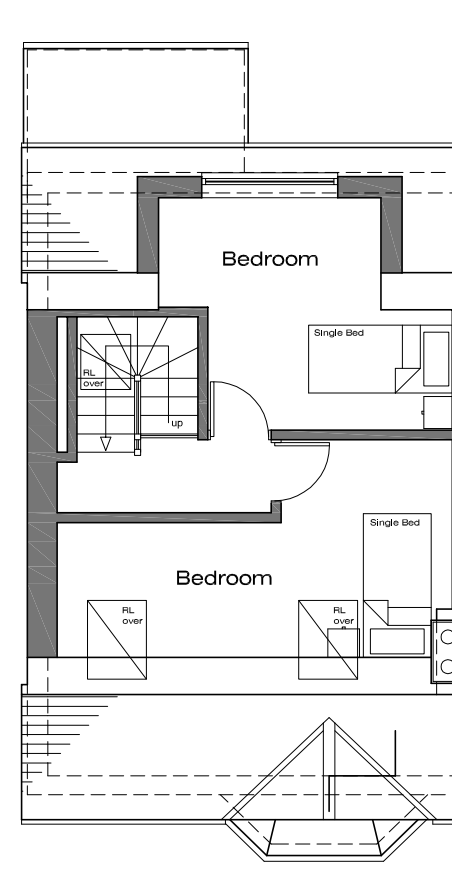

Proposed Second Floor Plan

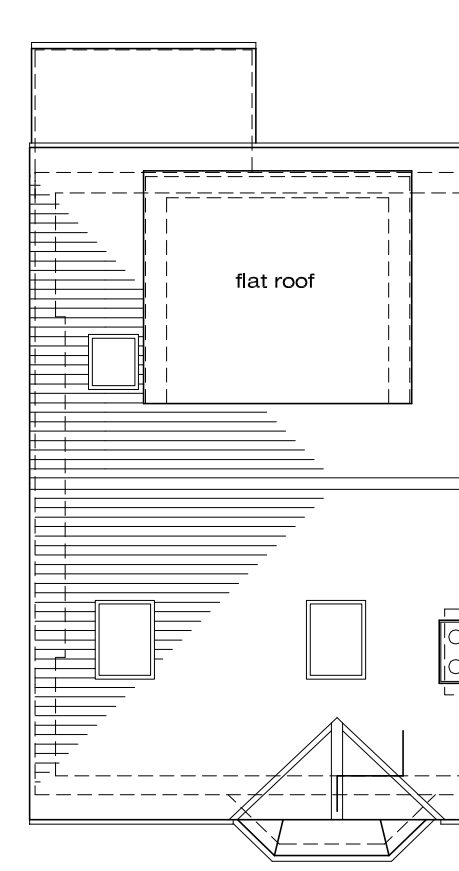


Proposed Roof Plan



Proposed Site Plan (1:500)

0 METRES 20  
SCALE 1:500

0 METRES 5  
SCALE 1:100

00	Jan 24	NY	Issued For Approval
REV	DATE	BY	REMARKS
 THE COX CLIFFORD PARTNERSHIP 11 Place Farm House, Place Farm Way Monks Risborough, HP27 9JQ Tel: 01844 274 472 Fax: 01844 273 051 e-mail: mail@cox-clifford.co.uk			
Project			
126 Mandeville Road Aylesbury HP21 8AJ			
Title			
Proposed Plans			
Job No. 13416			
Scale 1:100 @ A3		Drawn	NY
Dwg No.	Rev.	Chkd	NC
003	00	Date	01-24