



GENERAL NOTES


THIS DRAWING IS THE COPYRIGHT OF THE COX CLIFFORD PARTNERSHIP AND MAY NOT BE REPRODUCED WITHOUT THEIR PRIOR PERMISSION.

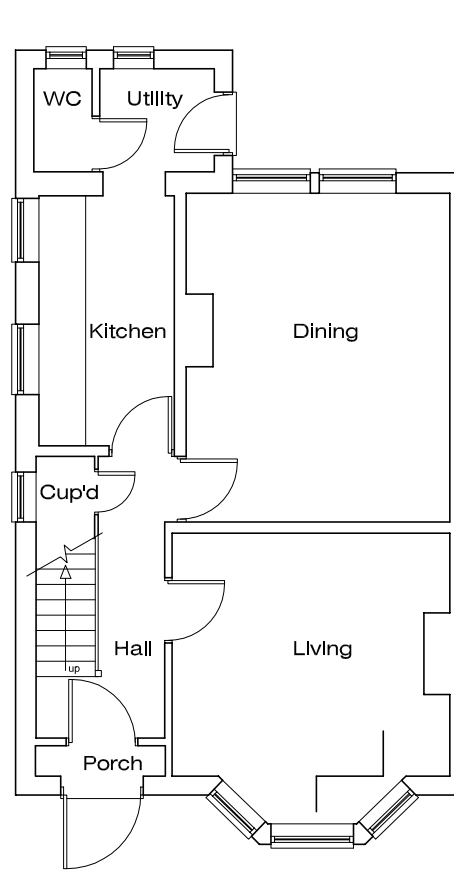

Existing Ground Floor Plan

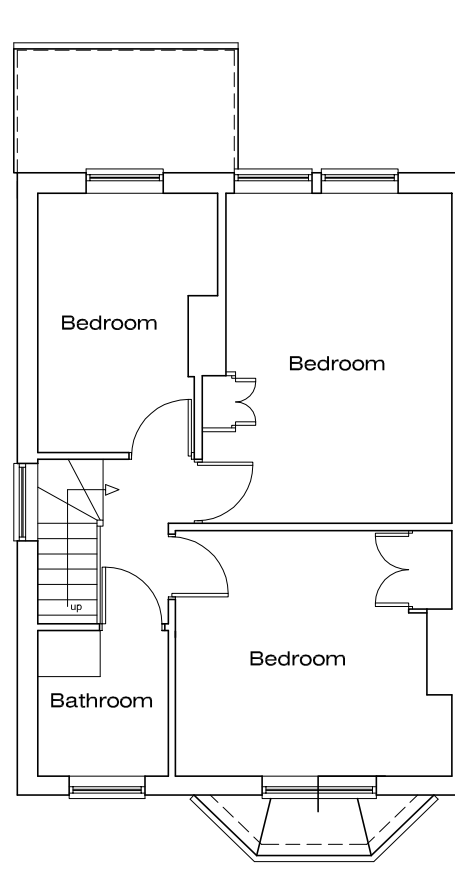

Existing First Floor Plan

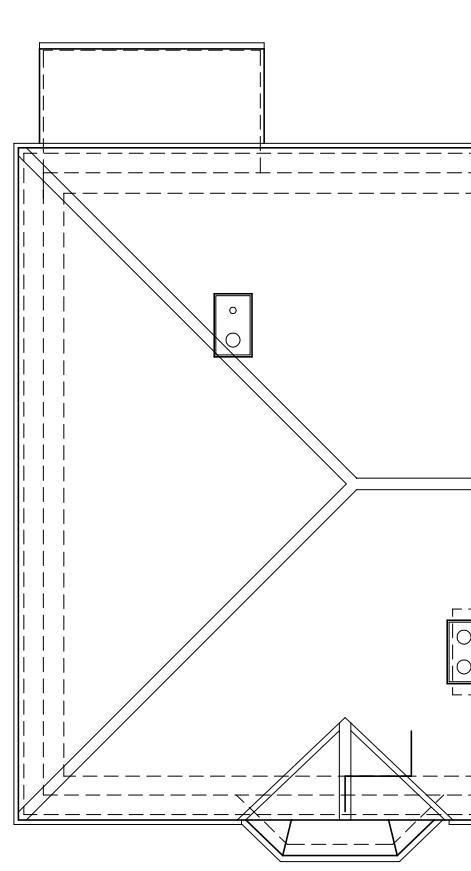

Existing Roof Plan



Existing Site Plan (1:500)

0 METRES 20
SCALE 1:500

0 METRES 5
SCALE 1:100

00	Jan 24	NY	Issued For Information
REV	DATE	BY	REMARKS
 THE COX CLIFFORD PARTNERSHIP <small>CONSTRUCTION PROFESSIONAL SERVICES</small> 11 Place Farm House, Place Farm Way Monks Risborough, HP27 9JQ Tel: 01844 274 472 Fax: 01844 273 051 e-mail: mail@cox-clifford.co.uk			
Project		126 Mandeville Road Aylesbury HP21 8AJ	
Title			
Existing Plans			
Job No. 13416			
Scale 1:100 @ A3		Drawn	NY
Dwg No.	Rev.	Chkd	NC
001	00	Date	01-24