

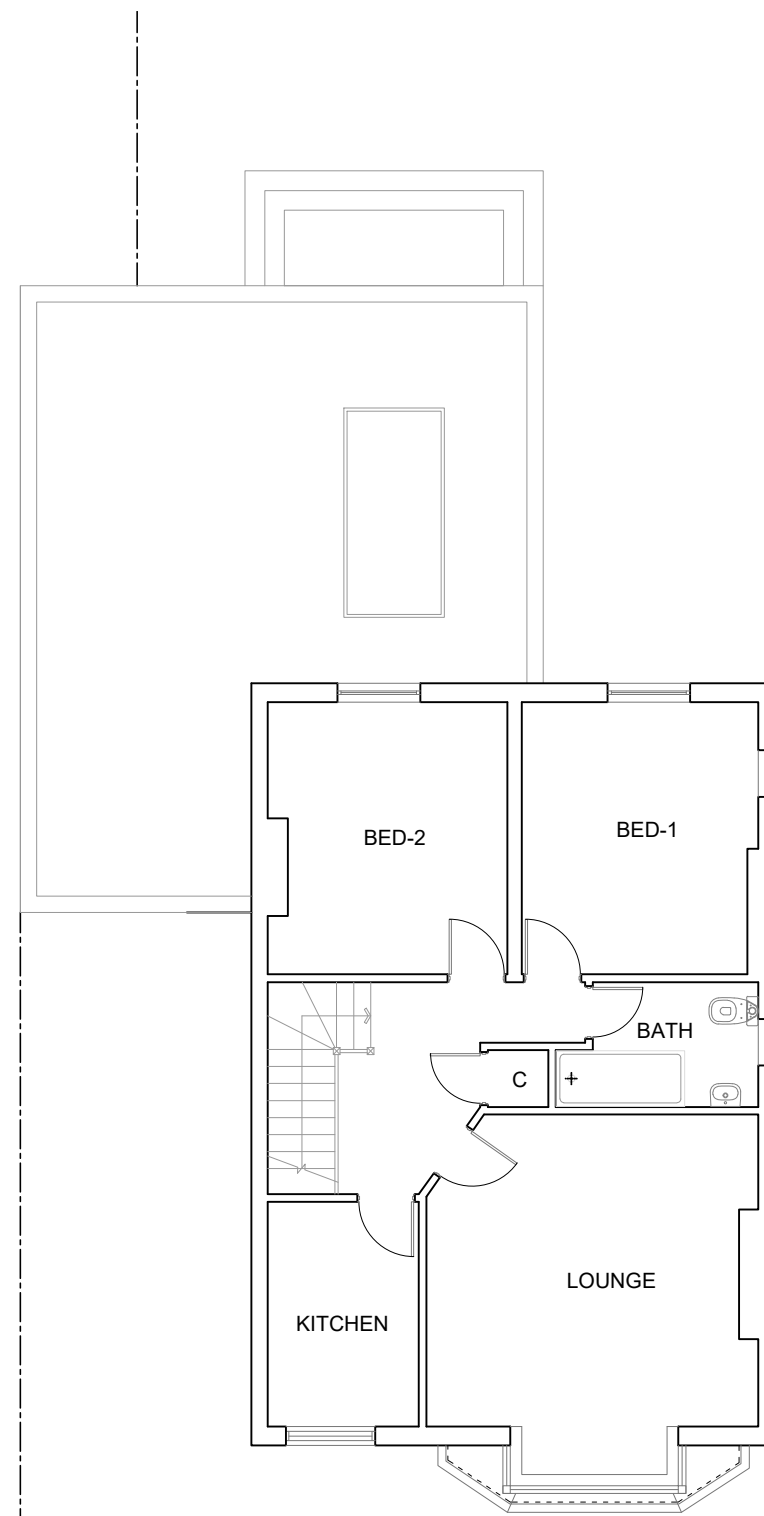


GROUND FLOOR PLAN

 

FIRST FLOOR PLAN

 

THIS DRAWING PRINTED ON A3 SIZE PAPER



Home Extension Designs

HOME EXTENSION DESIGNS
HED HOUSE
60A BRIDGE ROAD EAST
WELWYN GARDEN CITY
HERTS AL7 1JU
tel : 01707 393971
e:info@hed.co.uk

Project:

4 Loring Road, London

Drawing Title:

PLANS AND ELEVATIONS
AS PRE-EXISTING

Drawn By:

ALI

Scale: 1:100

Date: DEC 2023

Drg Status:

PLANNING

Checked:

Drawing No :

5874-E01

Revision:

A