



GROUND FLOOR PLAN

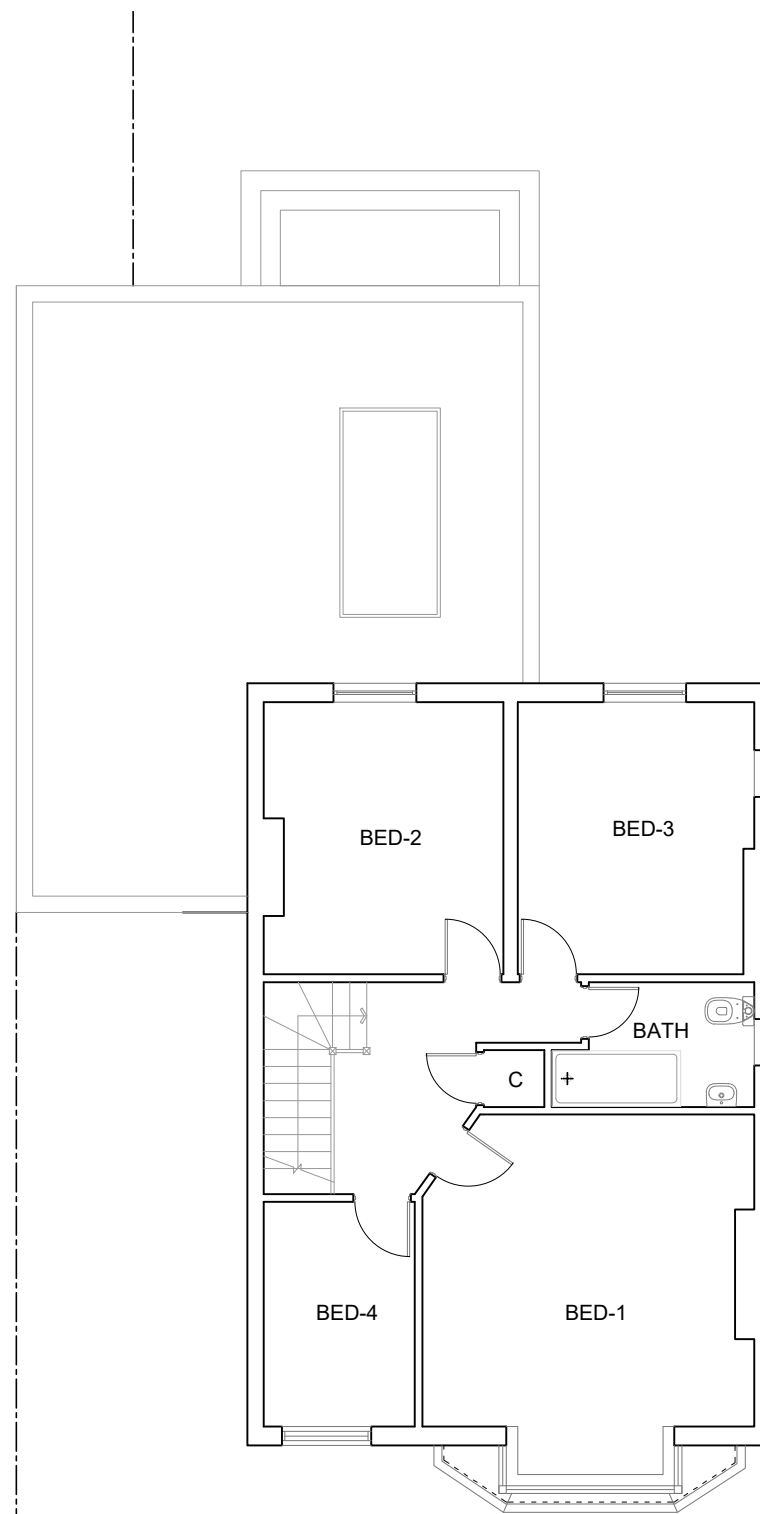

FIRST FLOOR PLAN

 

THIS DRAWING PRINTED ON A3 SIZE PAPER



Home Extension Designs

HOME EXTENSION DESIGNS
HED HOUSE
 60A BRIDGE ROAD EAST
 WELWYN GARDEN CITY
 HERTS AL7 1JU
 tel : 01707 393971
 e:info@hed.co.uk

Project:

4 Loring Road, London

Drawing Title:

**PLANS AND ELEVATIONS
 AS EXISTING**

Drawn By:

ALI

Scale: 1:100

Date: DEC 2023

Drg Status:

PLANNING

Checked:

Drawing No :

5874-P01

Revision:

A