

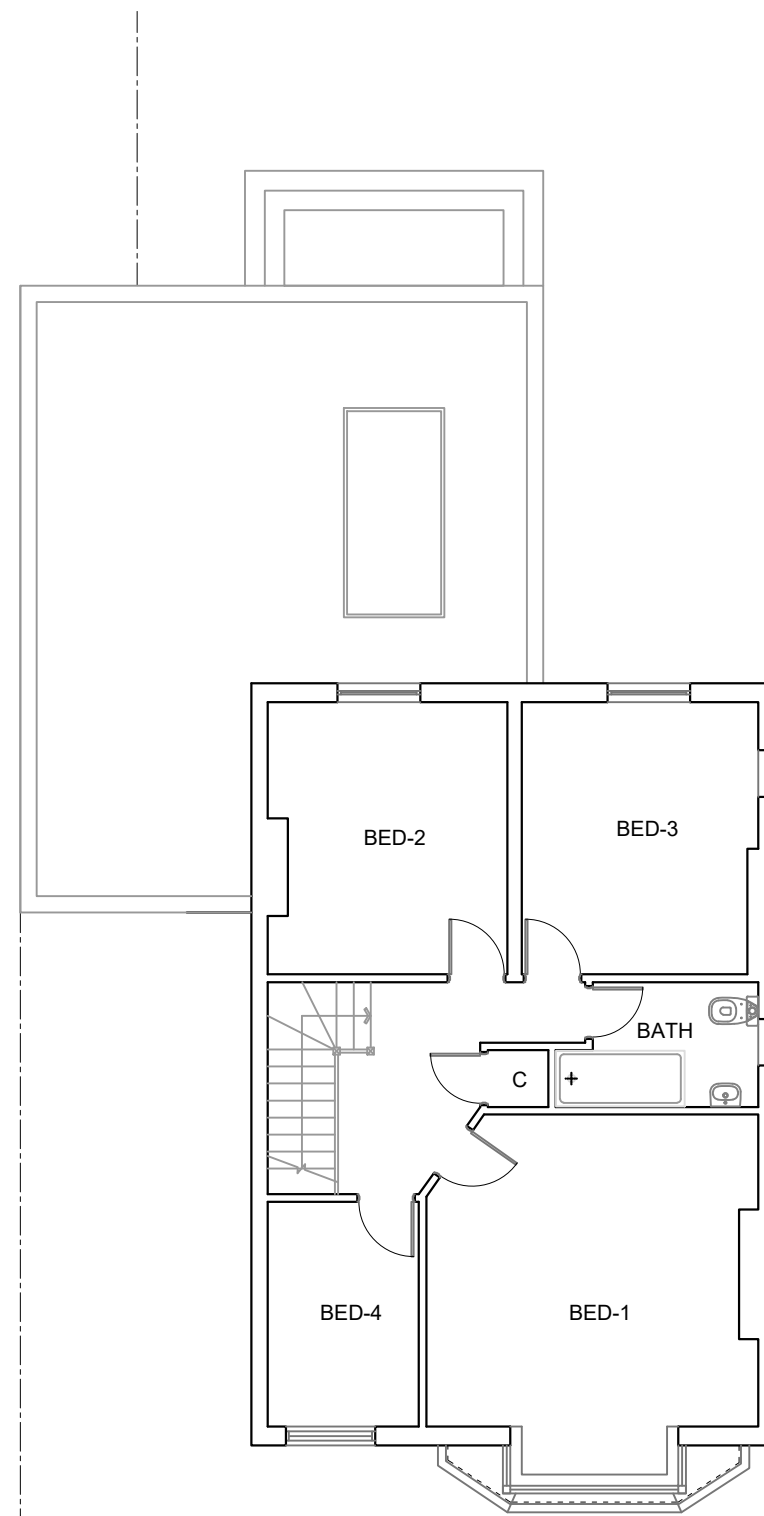


GROUND FLOOR PLAN

 

FIRST FLOOR PLAN

 

THIS DRAWING PRINTED ON A3 SIZE PAPER



Home Extension Designs
HOME EXTENSION DESIGNS
HED HOUSE
 60A BRIDGE ROAD EAST
 WELWYN GARDEN CITY
 HERTS AL7 1JU
 tel : 01707 393971
 e:info@hed.co.uk

Project: 4 Loring Road, London

Drawing Title: PLANS AND ELEVATIONS AS PROPOSED

Drawn By:	ALI	Scale:	1:100	Date:	DEC 2023
Dwg Status:	PLANNING	Checked:			
Drawing No :	5874-P01	Revision:			