



References List - Name, Version & Status:

Notes:


Ver	Date	Description Of Change	Drm
A	02.01.24	Elevation Plan Initial Design	PI

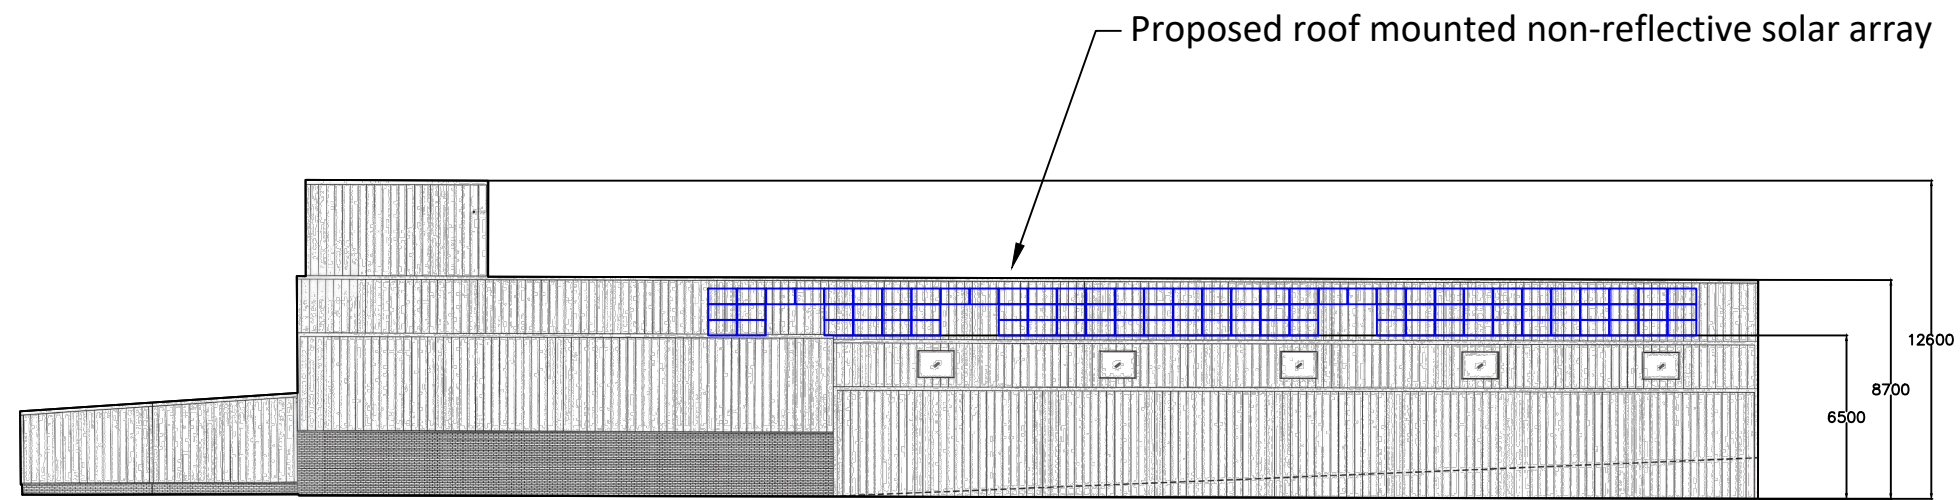

Proposed North East Elevation

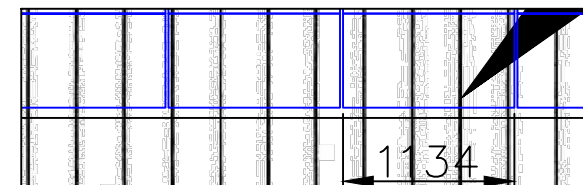

Detail A  
Scale 1:50

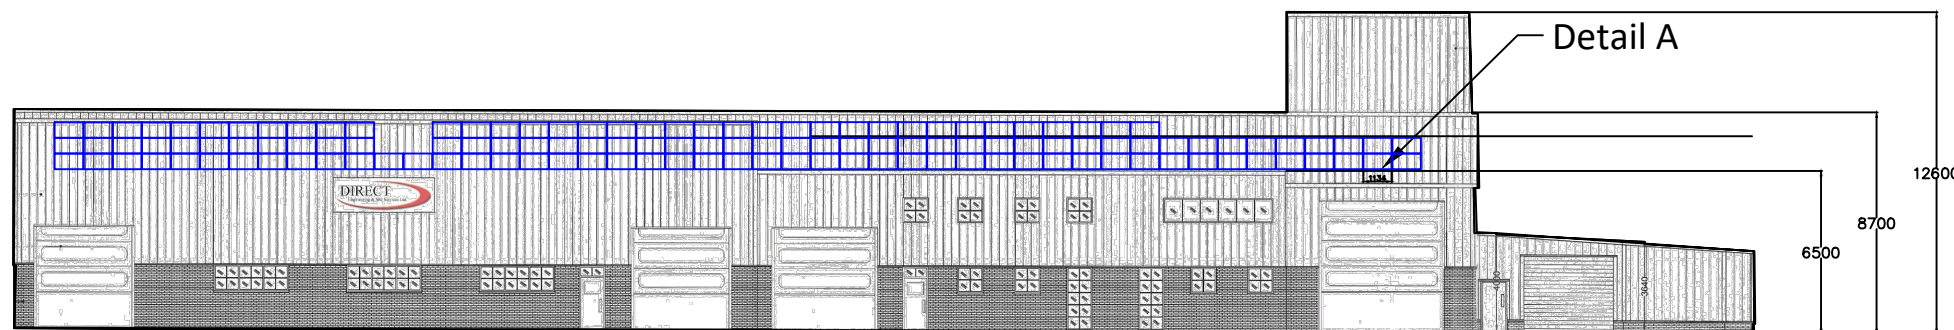

Proposed South West Elevation



Key Plan



**CUSTOM SOLAR**

Custom Solar Ltd T: 01246 488488  
 Sunbeam House www.customsolar.co.uk  
 Broombank Road info@customsolar.co.uk  
 Chesterfield, S41 9QJ sales@customsolar.co.uk

© Custom Solar Limited

Client Direct Engineering CS Project No. No.

Title Units 1-4 Highlands Place, Foxwood Industrial Park, Foxwood Rd, Chesterfield S41 9RN

Elevation Layout

Drawn By FR	Chk/Approved CHK	Drawn Date 02.01.24	Scale (A3) 1:300
----------------	---------------------	------------------------	---------------------

Drawing Status  
Works in Progress

Drawing Name  
DIRECT ENGINEERING ROOF LAYOUT REV 04