
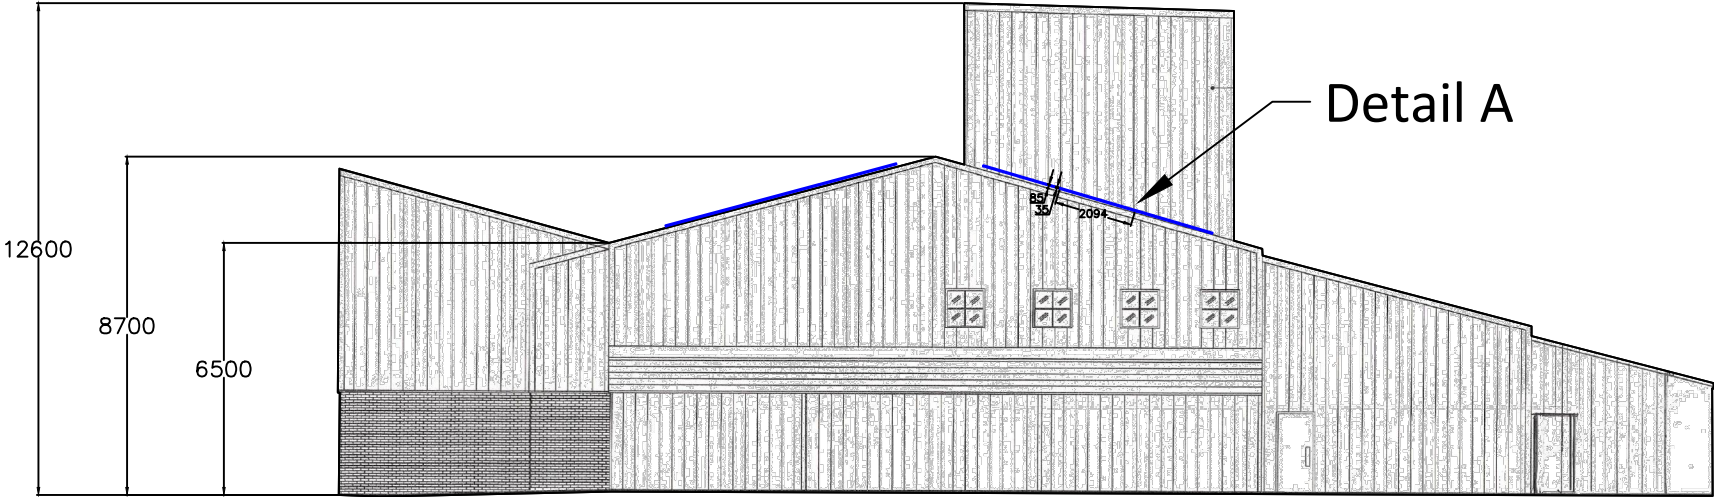


Proposed North West Elevation

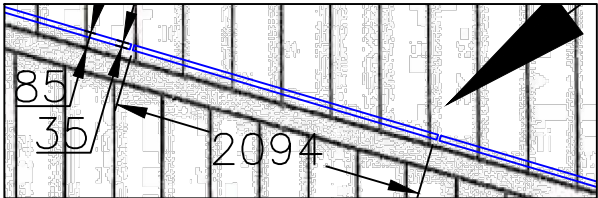

Proposed South East Elevation

This drawing may contain Ordnance Survey data © Crown copyright and database right 2011, Royal Mail data © Royal Mail copyright and database right 2011, and National Statistics data © Crown copyright and database right 2011. All rights reserved.

References List - Name, Version & Status:

Notes:

| Ver | Date | Description Of Change | Drm |
|-----|----------|-------------------------------|-----|
| A | 02.01.24 | Elevation Plan Initial Design | PI |

Key Plan





CUSTOM SOLAR

Custom Solar Ltd
Sunbeam House
Broombank Road
Chesterfield, S41 9QJ

T: 01246 488488
www.customsolar.co.uk
info@customsolar.co.uk
sales@customsolar.co.uk

| | | | |
|--|---------------------|------------------------|-----------------------|
| © Custom Solar Limited | | | |
| Client Direct Engineering | | | CS Project No. No. |
| Title Units 1-4 Highlands Place, Foxwood Industrial Park, Foxwood Rd, Chesterfield S41 9RN | | | |
| Elevation Layout | | | |
| Drawn By FR | Chk/Approved CHK | Drawn Date 02.01.24 | Scale (A3) 1:200 |
| Drawing Status Works in Progress | | | |
| Drawing Name DIRECT ENGINEERING ROOF LAYOUT REV 04 | | | |